


ORIGINAL SURVEY	SURVEYED _____	BY _____	DATE _____
NOTE BOOK	PLOTTED _____		
	TEMPLATE _____		
	AREAS _____		
	AREAS CHECKED _____		

FINAL SURVEY	SURVEYED _____	BY _____	DATE _____
NOTE BOOK	PLOTTED _____		
	TEMPLATE _____		
	AREAS _____		
	AREAS CHECKED _____		

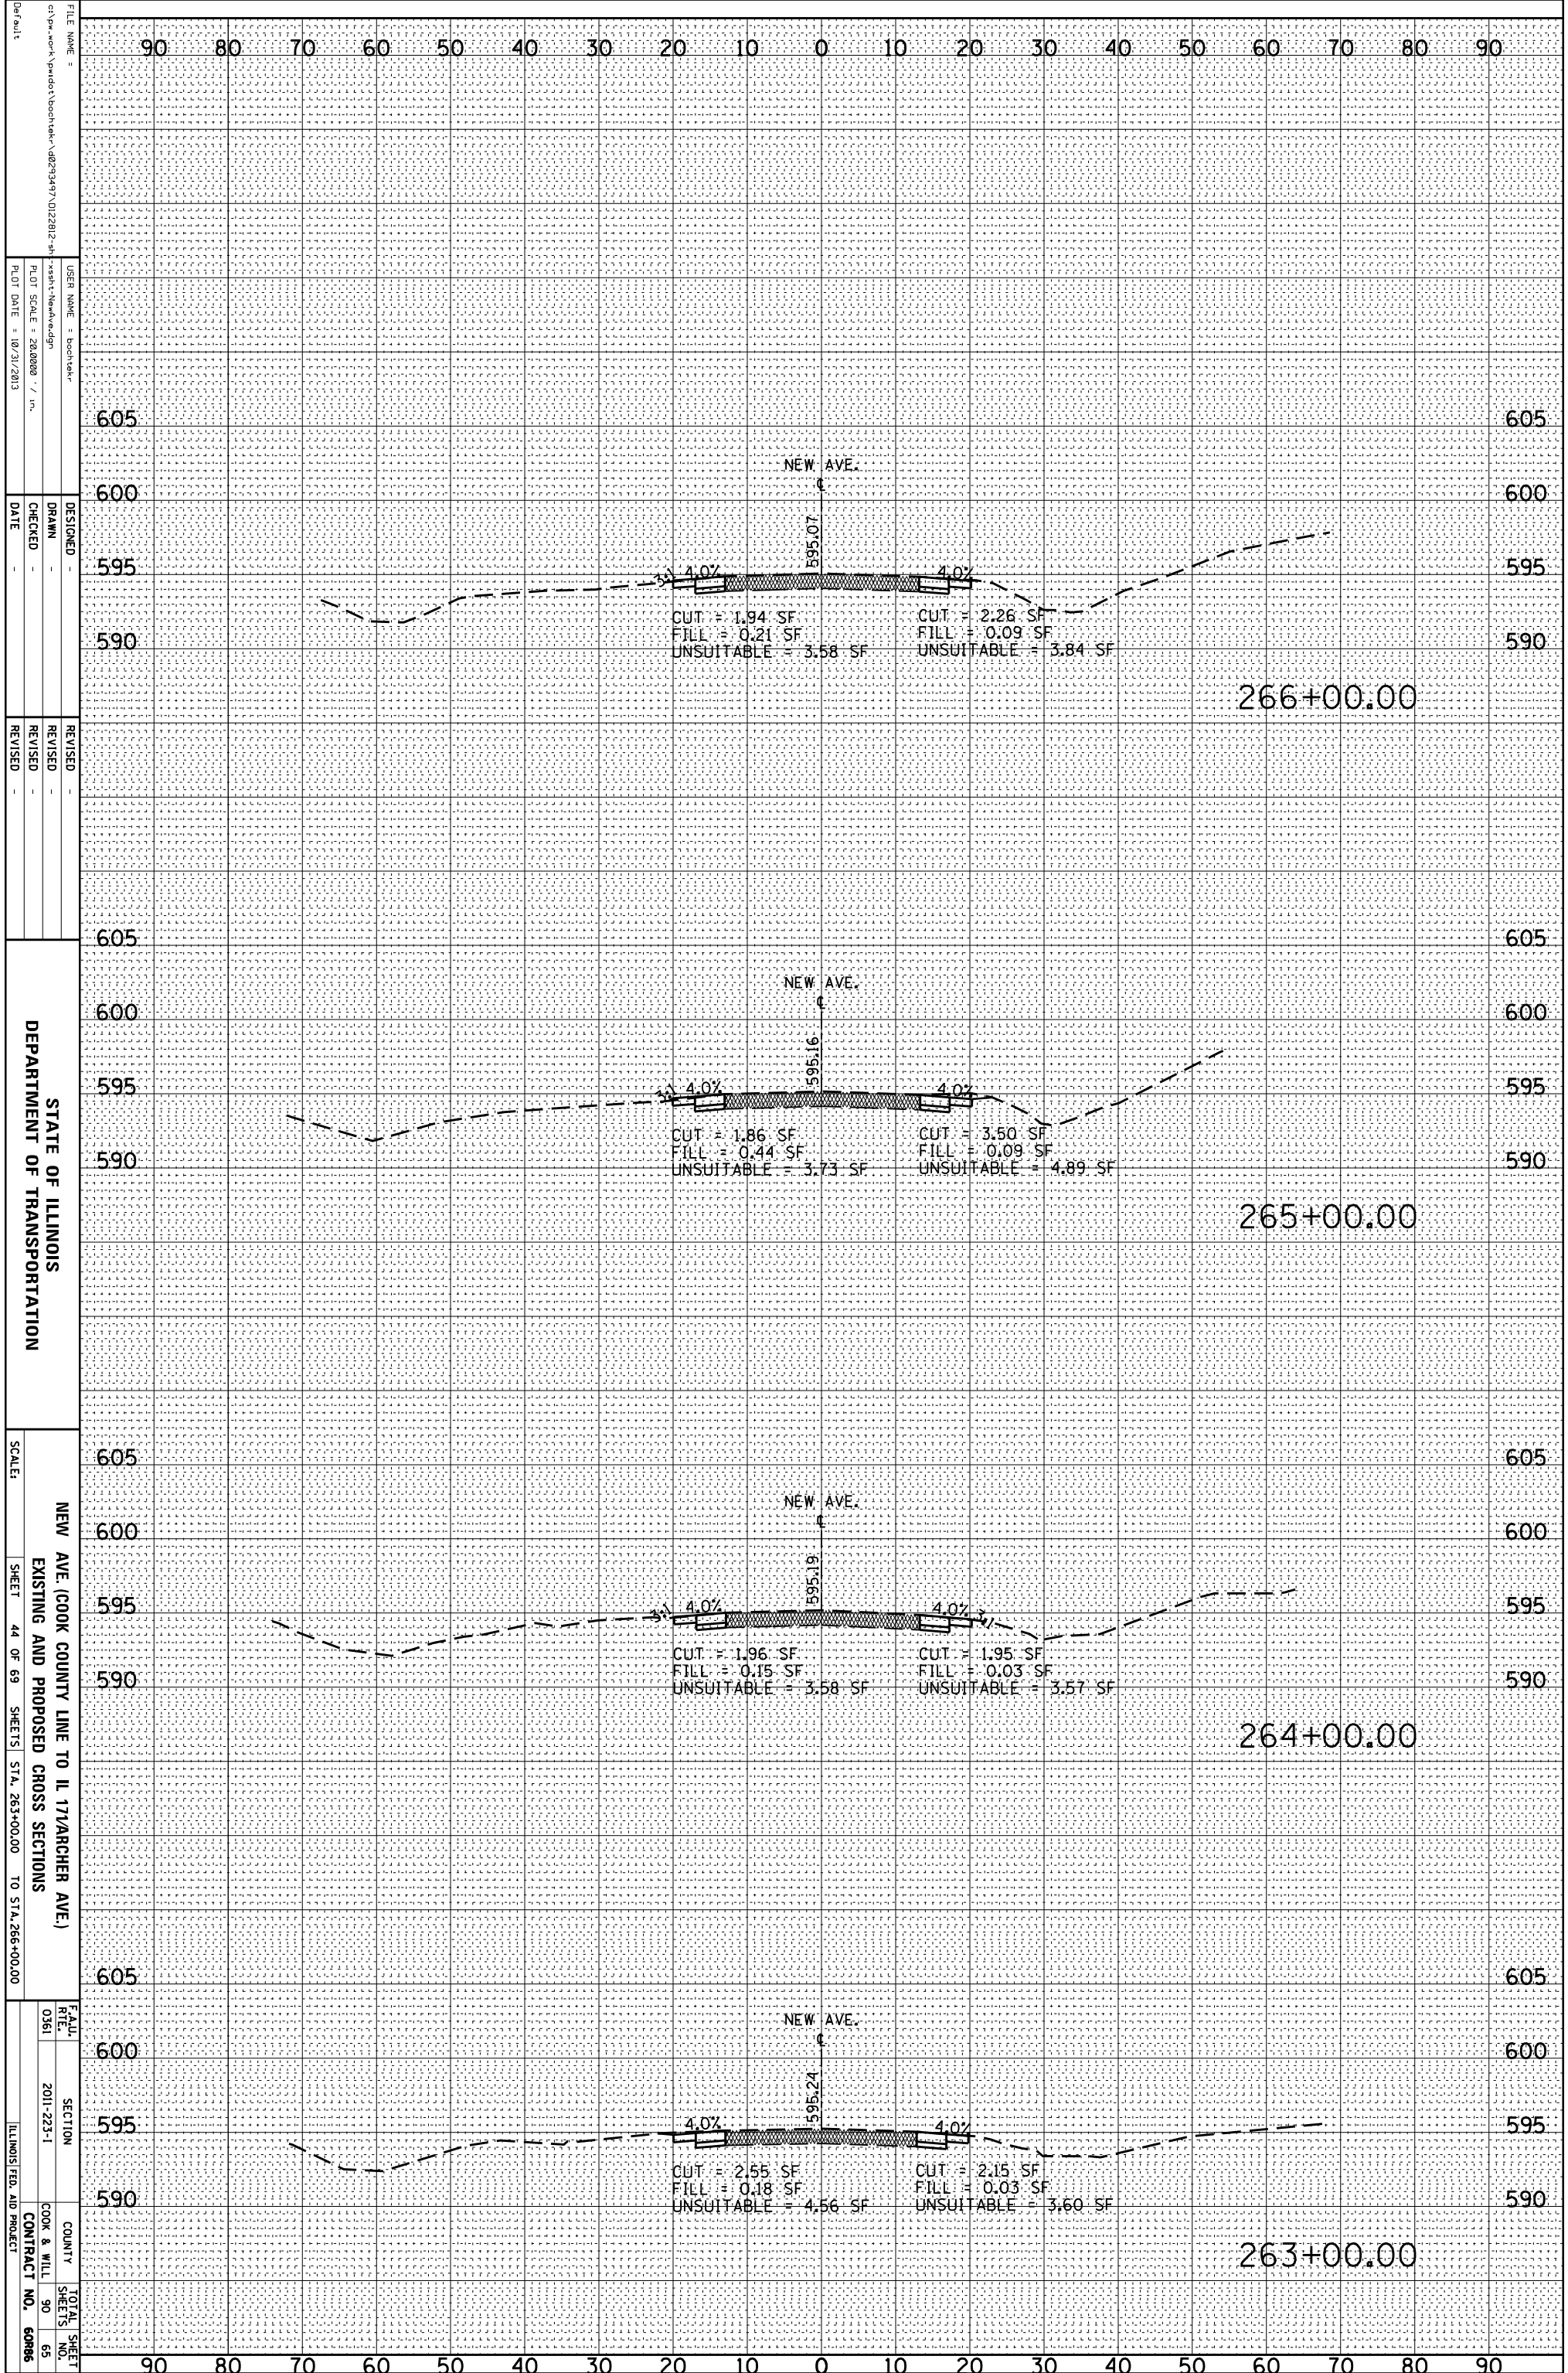

FILE NAME = c:\pwworkspace\backstein\dwg\26347\11222812.dwg
 USER NAME = boostek
 PLOT SCALE = 28.0000 / in.
 PLOT DATE = 10/31/2013

DESIGNED -
 DRAWN -
 CHECKED -
 DATE -

REVISID -
 REVISID -
 REVISID -
 REVISID -

STATE OF ILLINOIS
 DEPARTMENT OF TRANSPORTATION

NEW AVE. (COOK COUNTY LINE TO IL 171/RANCHER AVE.)
 EXISTING AND PROPOSED CROSS SECTIONS

SCALE: SHEET 44 OF 69 SHEETS STA. 263+00.00 TO STA. 266+00.00

FEALU RTE. 0361 SECTION 2011-223-1 COUNTY COOK & WILL TOTAL SHEET SHEETS NO. 90 65 ILLINOIS FED. AID PROJECT CONTRACT NO. 60886