


ORIGINAL SURVEY	SURVEYED _____	BY _____	DATE _____
NOTE BOOK	PLOTTED _____		
	TEMPLATE _____		
	AREAS _____		
	AREAS CHECKED _____		
NO. _____			

FINAL SURVEY	SURVEYED _____	BY _____	DATE _____
NOTE BOOK	PLOTTED _____		
	TEMPLATE _____		
	AREAS _____		
	AREAS CHECKED _____		
NO. _____			

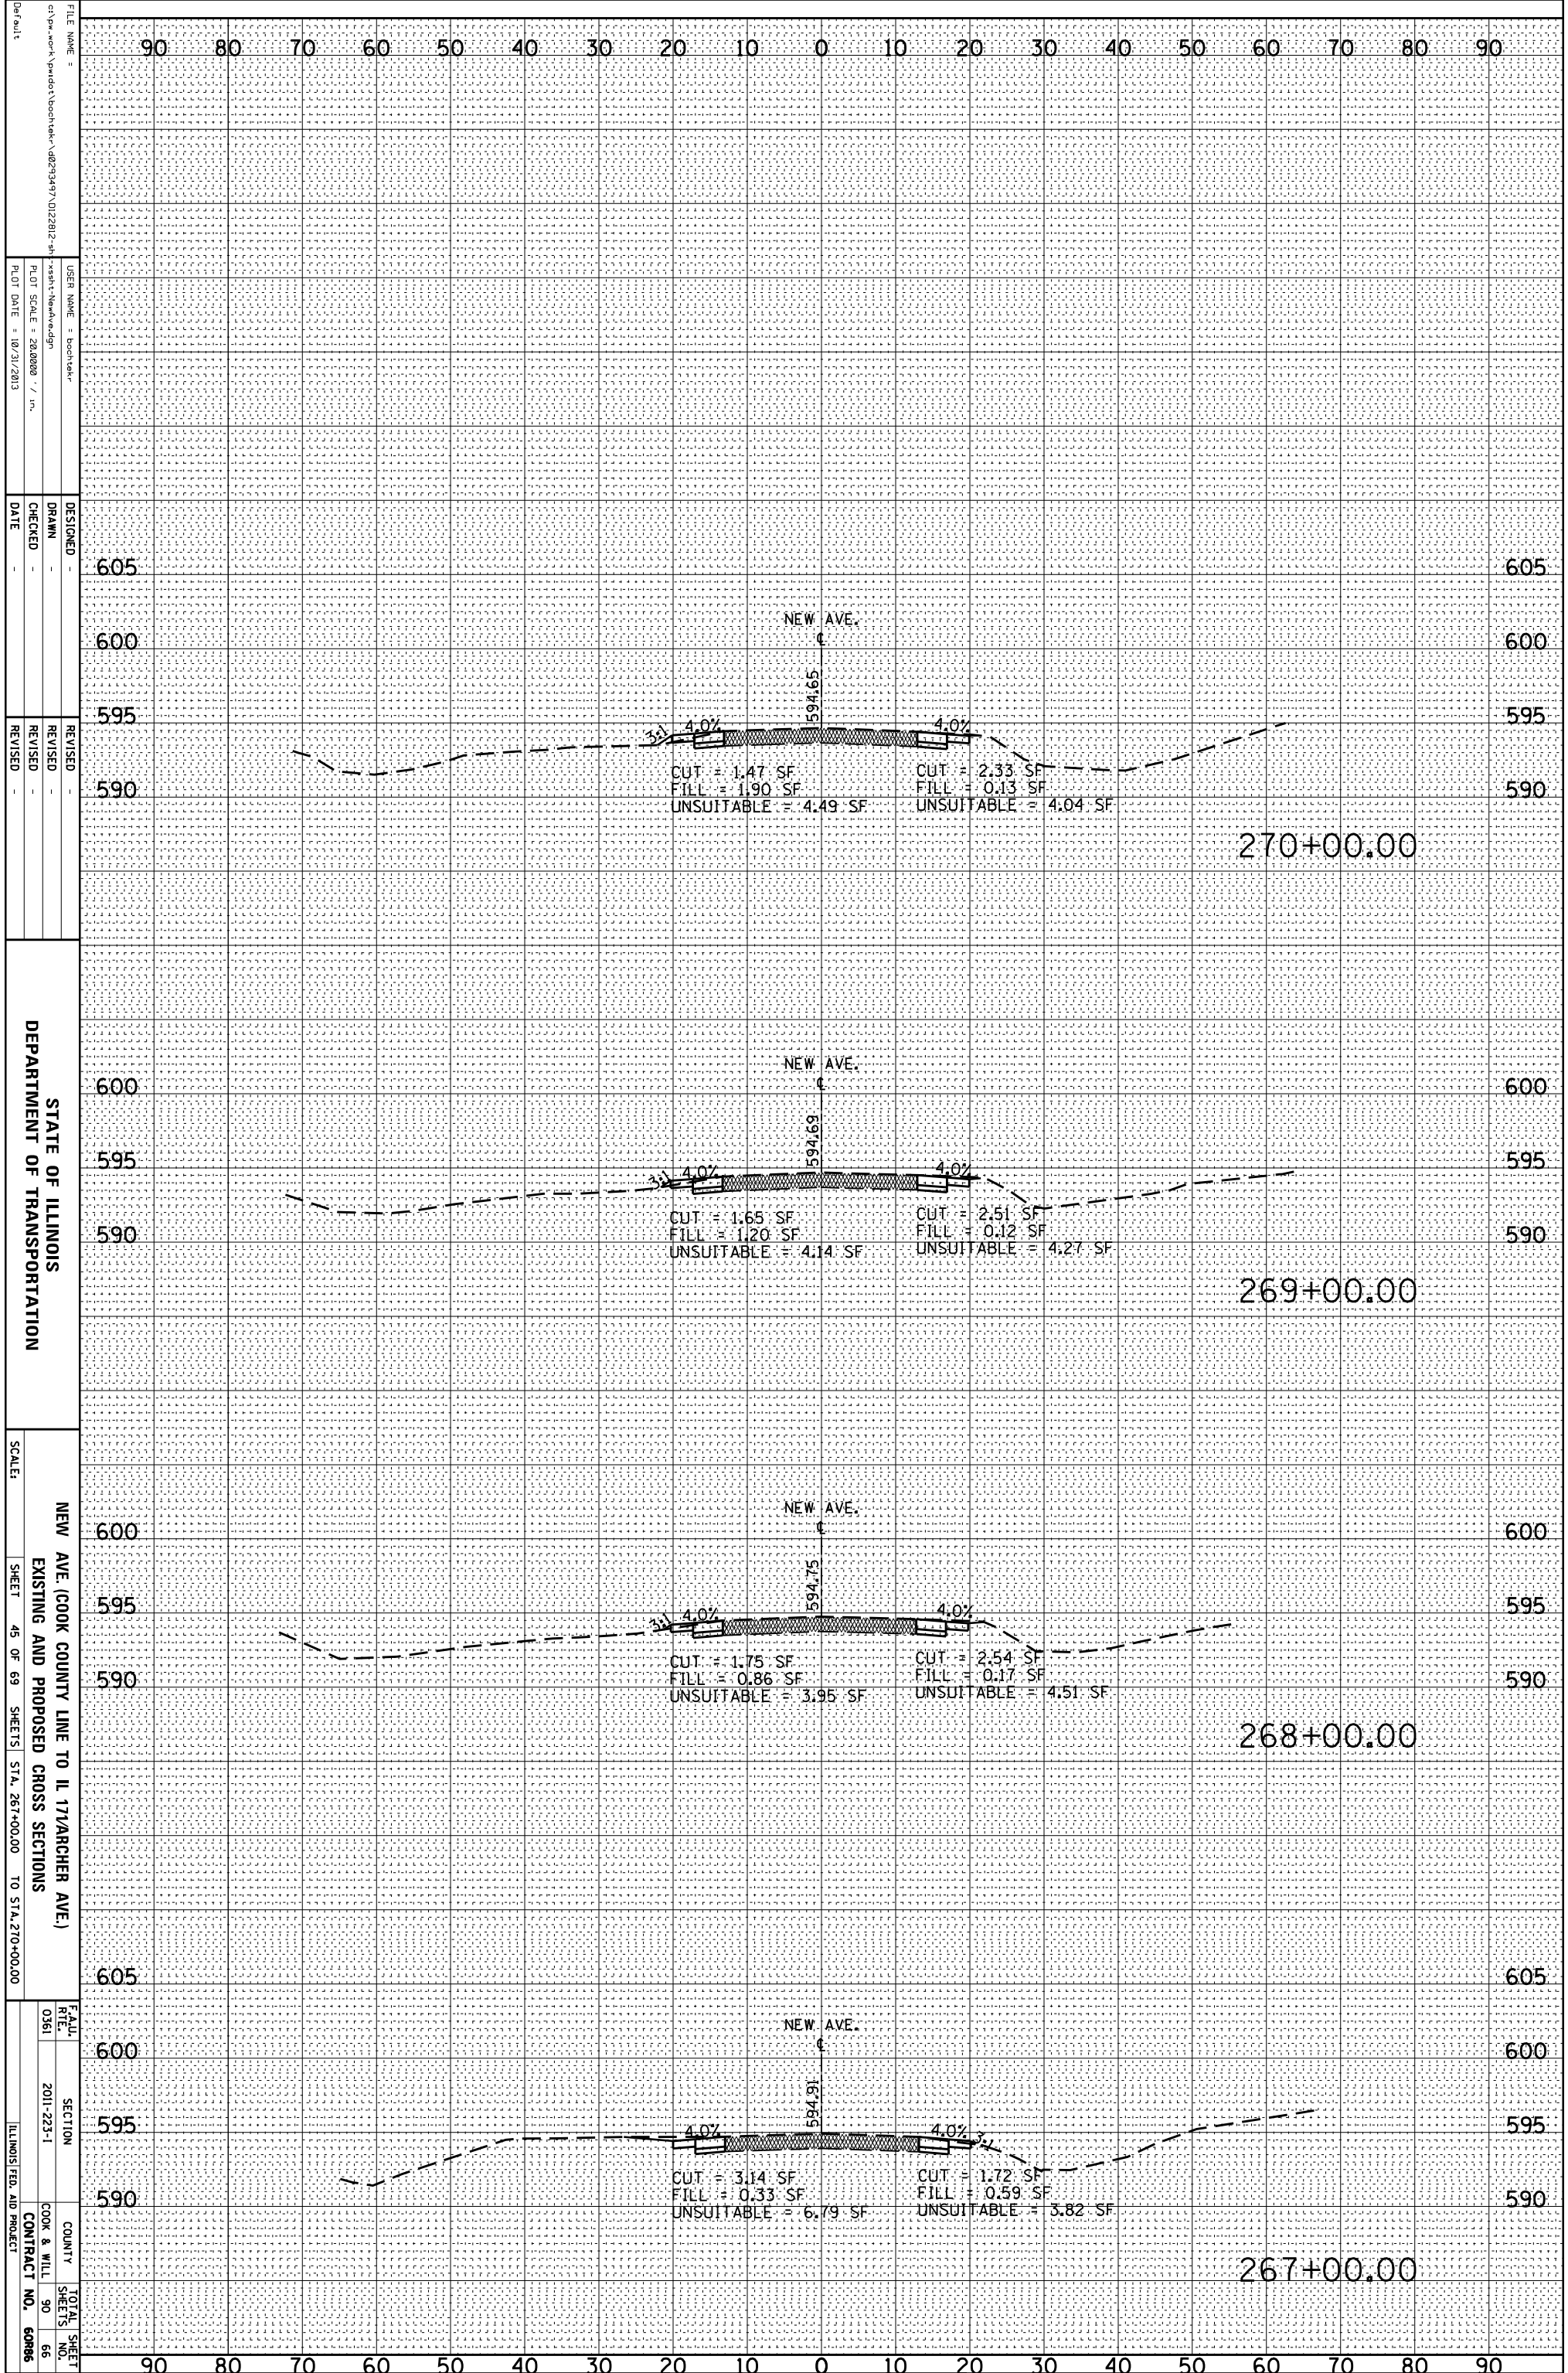

FILE NAME =  
 c:\pawork\pawork\backstair\08293497\0122812-41-  
 vssht-Neakvredgn

USER NAME = boostek  
 DESIGNED -  
 DRAWN -  
 CHECKED -  
 DATE -

REVISOR -  
 REVISION -  
 REVISION -  
 REVISION -

STATE OF ILLINOIS  
 DEPARTMENT OF TRANSPORTATION

NEW AVE. (COOK COUNTY LINE TO IL 171/ARCHER AVE.)  
 EXISTING AND PROPOSED CROSS SECTIONS  
 SCALE: SHEET 45 OF 69 SHEETS STA. 267+00.00 TO STA. 270+00.00

605	605
600	600
595	595
590	590
600	600
595	595
590	590
600	600
595	595
590	590
605	605
600	600
595	595
590	590
605	605
600	600
595	595
590	590

FEAULT	SECTION	COUNTY	TOTAL SHEETS
0361	2011-223-1	COOK & WILL	90
		CONTRACT NO. 60886	66
		ILLINOIS FED. AID PROJECT	