


ORIGINAL SURVEY	SURVEYED	BY	DATE
NOTE BOOK	PLOTTED		
	TEMPLATE		
	AREAS		
NO.	AREAS CHECKED		

FINAL SURVEY	SURVEYED	BY	DATE
NOTE BOOK	PLOTTED		
	TEMPLATE		
	AREAS		
NO.	AREAS CHECKED		

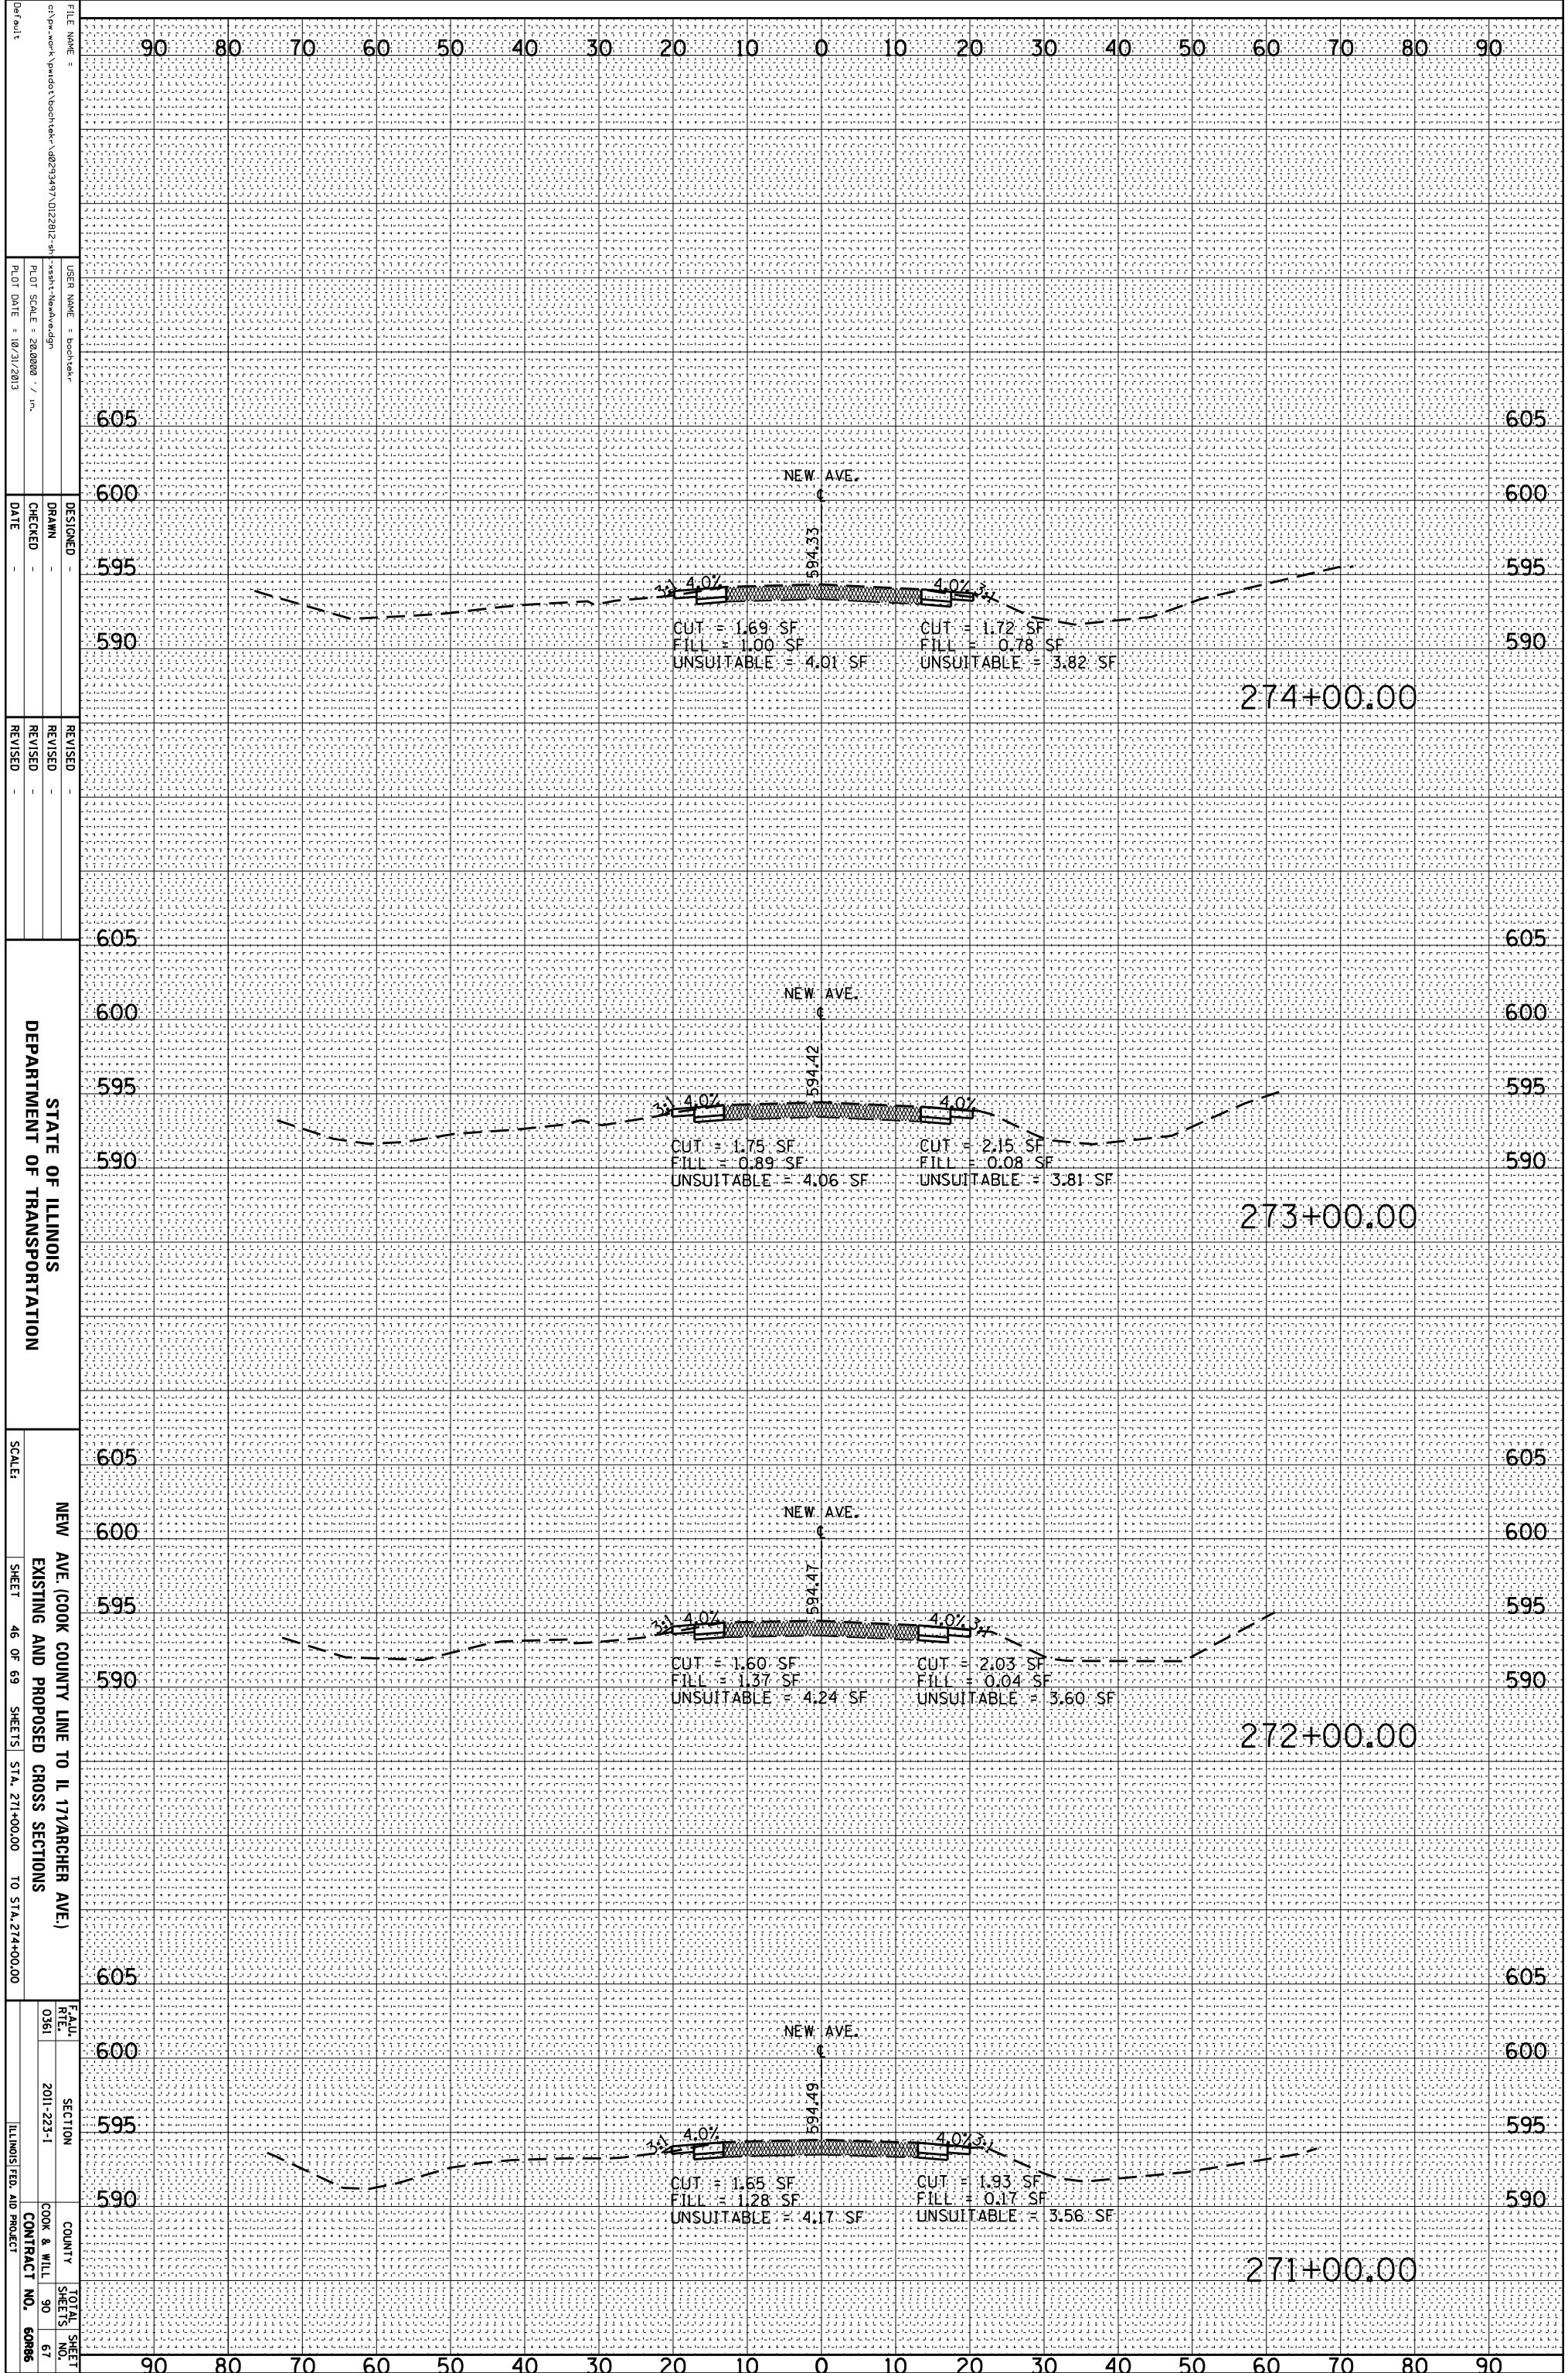

FILE NAME =
 USER NAME = boottek
 DESIGNER =
 DRAWN =
 CHECKED =
 DATE = 10/31/2013

DESIGNED =
 REVISIONS =

STATE OF ILLINOIS
 DEPARTMENT OF TRANSPORTATION

NEW AVE. (COOK COUNTY LINE TO IL 171/ARCHER AVE.)
 EXISTING AND PROPOSED CROSS SECTIONS

SCALE: SHEET 46 OF 69 SHEETS STA. 271+00.00 TO STA. 274+00.00

FEALU
 RTE. 0361
 SECTION 2011-223-1
 COUNTY COOK & WILL
 TOTAL SHEET SHEETS NO. 90 67
 ILLINOIS FED. AID PROJECT CONTRACT NO. 60886

605
600
595
590

274+00.00

605
600
595
590

273+00.00

605
600
595
590

272+00.00

605
600
595
590

271+00.00

NEW AVE.
594.33

CUT = 1.69 SF
FILL = 1.00 SF
UNSUITABLE = 4.01 SF

NEW AVE.
594.42

CUT = 1.75 SF
FILL = 0.89 SF
UNSUITABLE = 4.06 SF

NEW AVE.
594.47

CUT = 1.60 SF
FILL = 1.37 SF
UNSUITABLE = 4.24 SF

NEW AVE.
594.49

CUT = 1.65 SF
FILL = 1.28 SF
UNSUITABLE = 4.17 SF

CUT = 1.72 SF
FILL = 0.78 SF
UNSUITABLE = 3.82 SF

CUT = 2.15 SF
FILL = 0.08 SF
UNSUITABLE = 3.81 SF

CUT = 2.03 SF
FILL = 0.04 SF
UNSUITABLE = 3.60 SF

CUT = 1.93 SF
FILL = 0.17 SF
UNSUITABLE = 3.56 SF