


ORIGINAL SURVEY	SURVEYED	BY	DATE
NOTE BOOK	PLOTTED		
	TEMPLATE		
	AREAS		
	AREAS CHECKED		

FINAL SURVEY	SURVEYED	BY	DATE
NOTE BOOK	PLOTTED		
	TEMPLATE		
	AREAS		
	AREAS CHECKED		

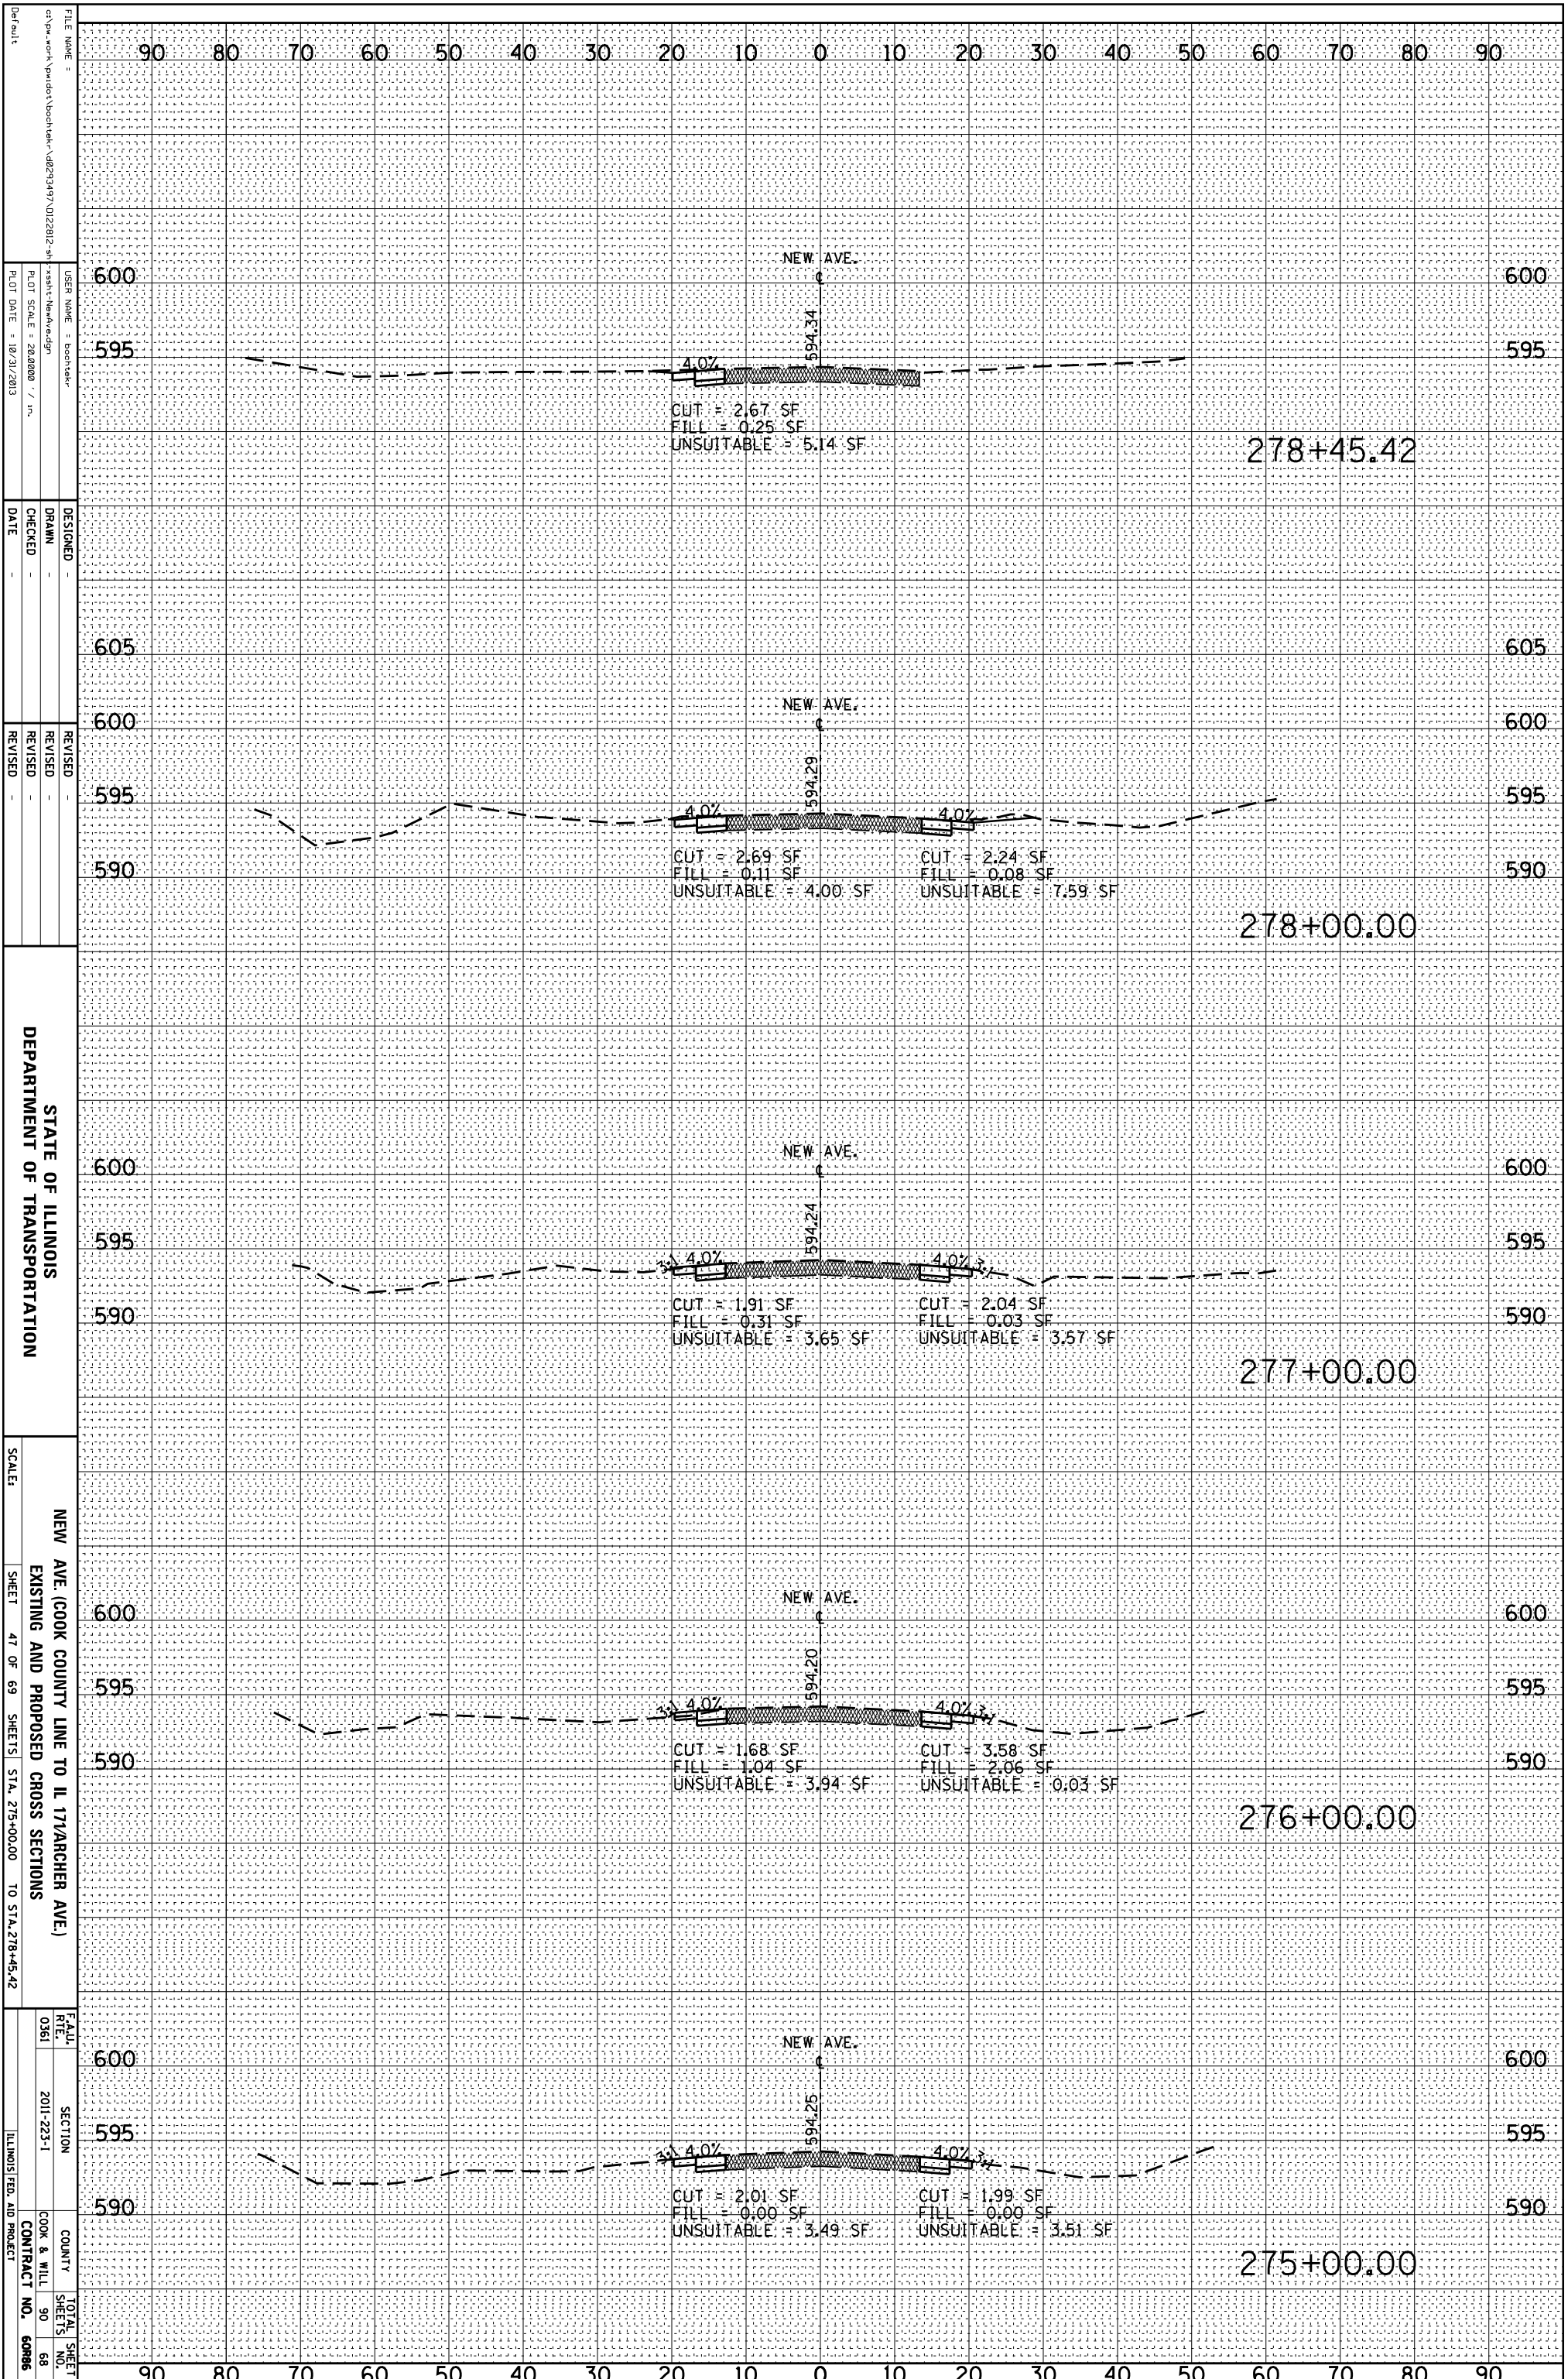

STATE OF ILLINOIS
DEPARTMENT OF TRANSPORTATION

NEW AVE. (COOK COUNTY LINE TO IL 171/ARCHER AVE.)
EXISTING AND PROPOSED CROSS SECTIONS

SCALE: SHEET 47 OF 69 SHEETS STA. 275+00.00 TO STA. 278+45.42

DESIGNED: DRAWN: CHECKED: DATE: 10/31/2013

REVISIONS:
REVISION NO. DATE

FEAT. RFE. SECTION COUNTY TOTAL SHEETS NO. 0361 2011-223-1 COOK & WILL 90 68 ILLINOIS FED. AID PROJECT CONTRACT NO. 60886