


ORIGINAL SURVEY	SURVEYED	BY	DATE
NOTE BOOK	PLOTTED		
NO.	TEMPLATE		
	AREAS		
	AREAS CHECKED		

FINAL SURVEY	SURVEYED	BY	DATE
NOTE BOOK	PLOTTED		
NO.	TEMPLATE		
	AREAS		
	AREAS CHECKED		

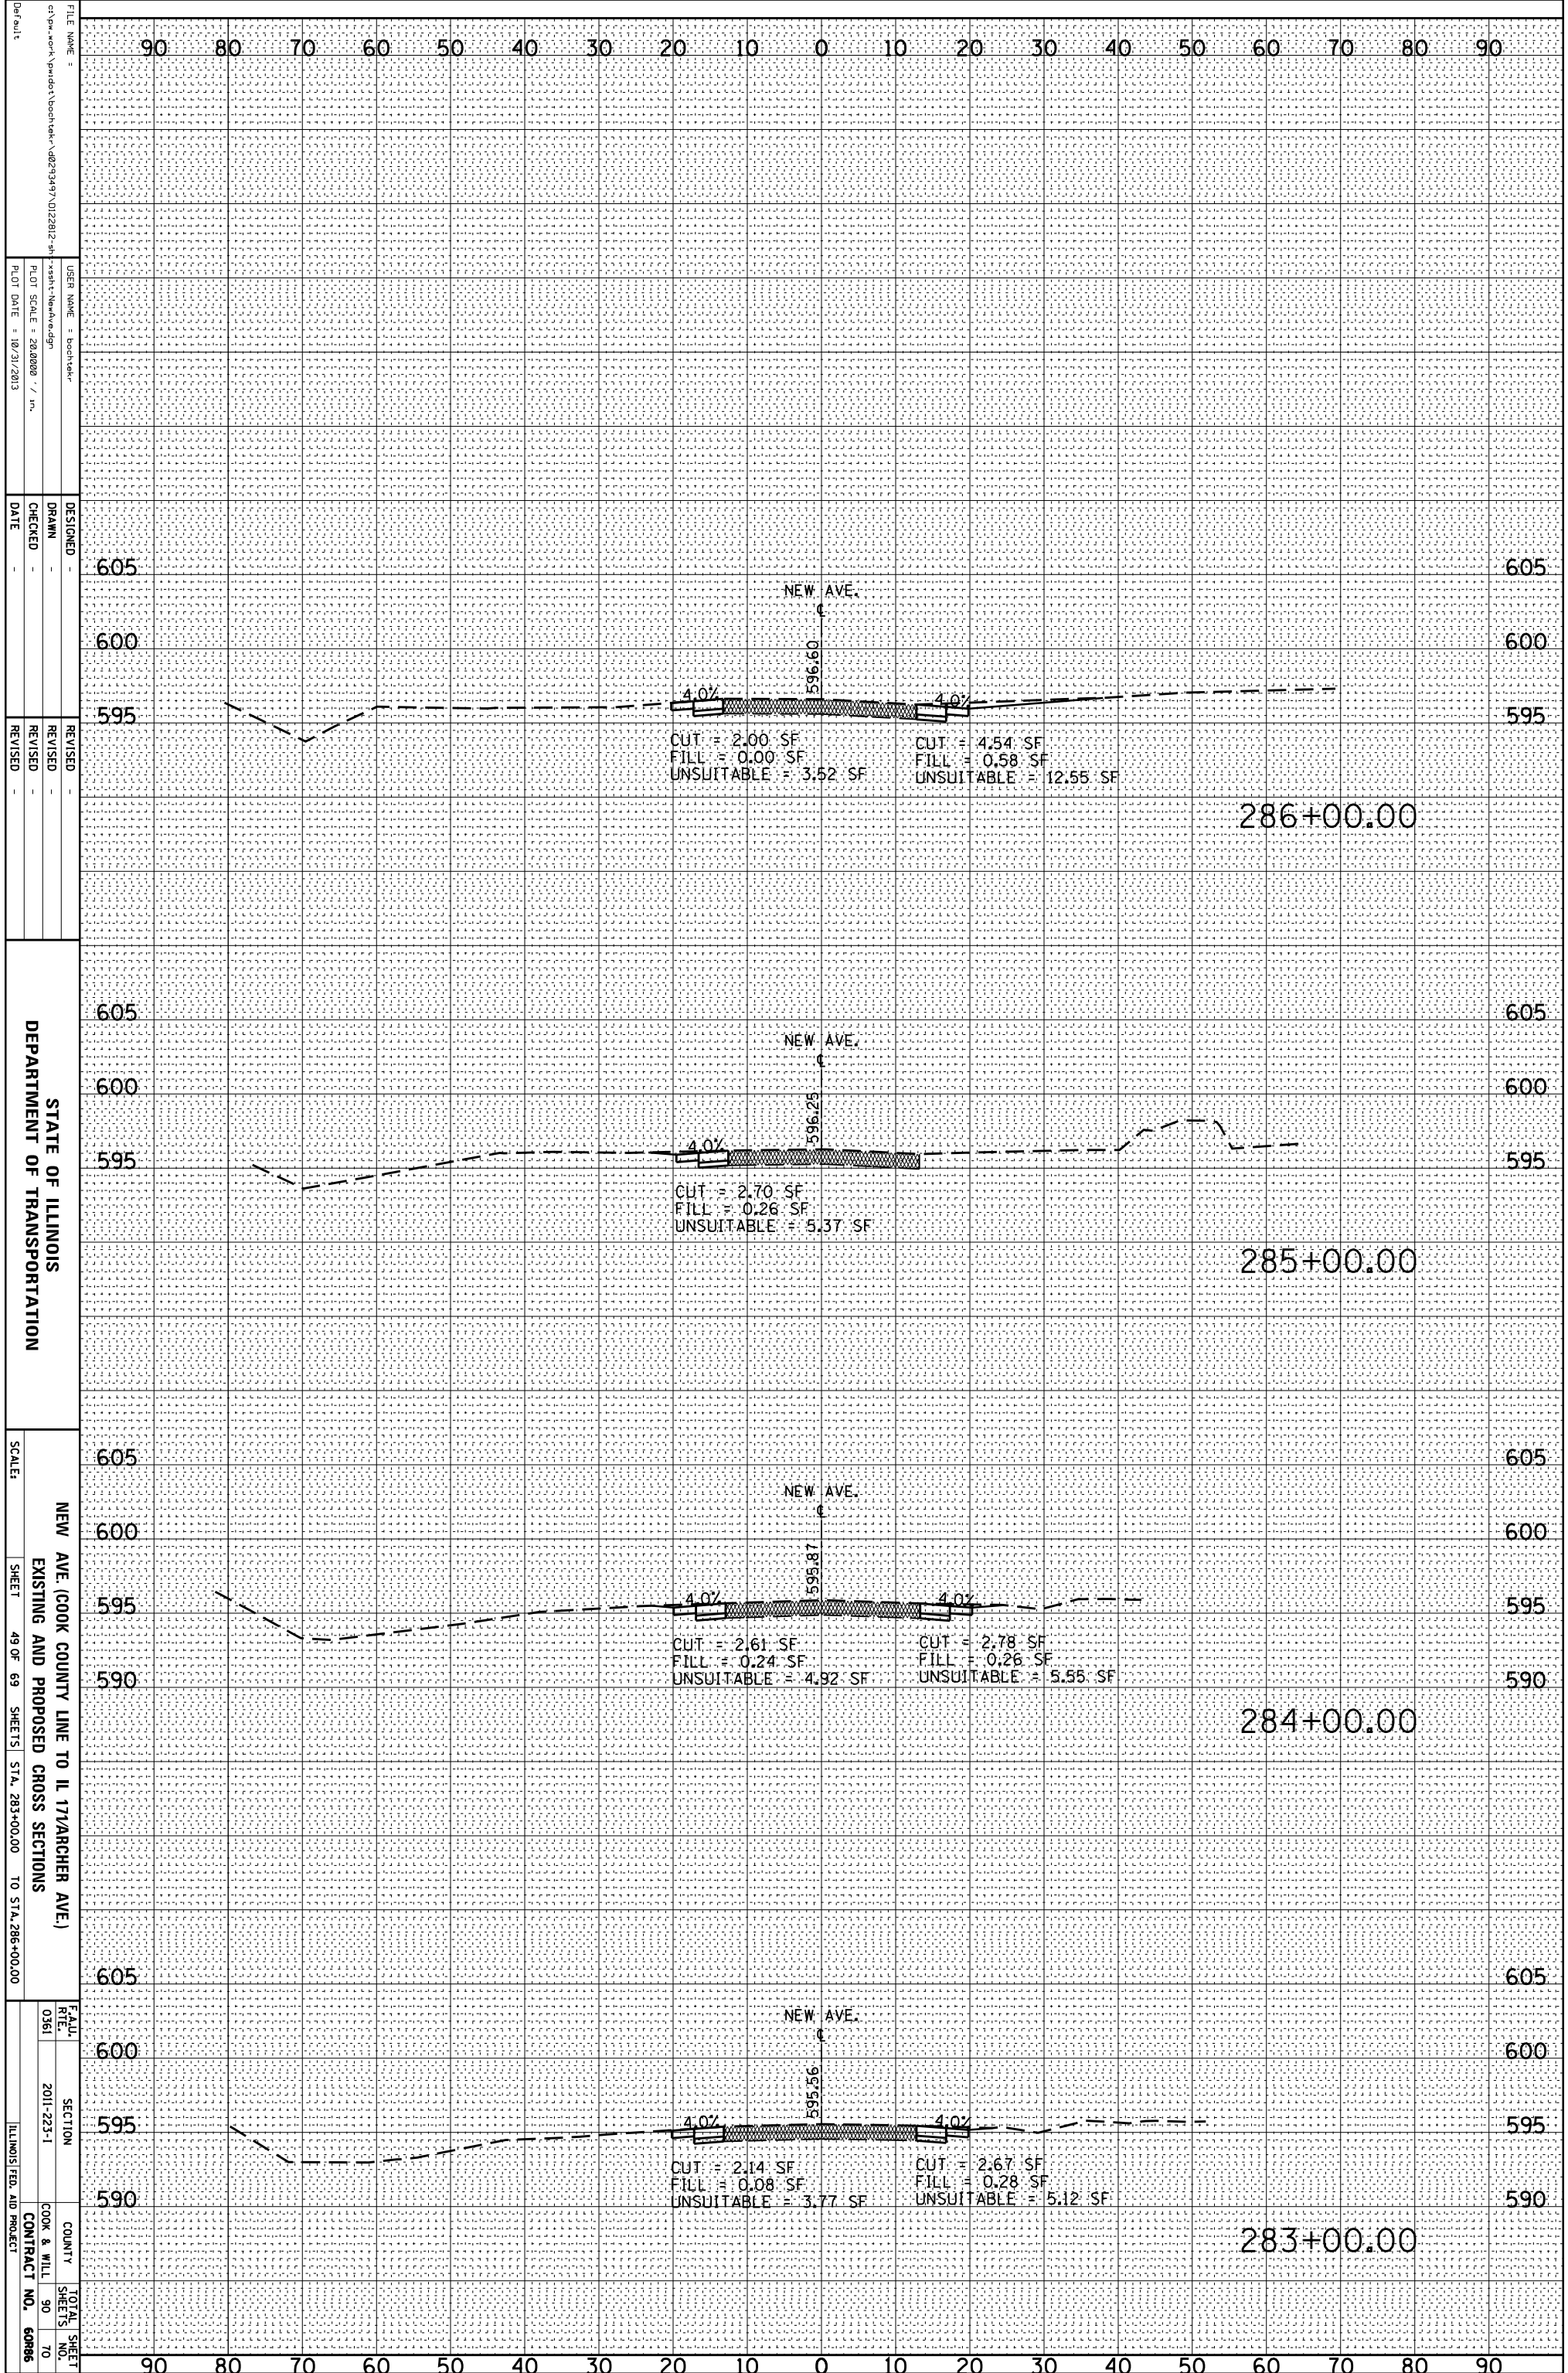

FILE NAME: c:\pwworkspace\pwworkspace\backh\2011-223-1\2011-223-1.dwg
 USER NAME: boottrek
 PLOT SCALE: 28.88888 / in.
 PLOT DATE: 10/31/2013

DESIGNED	REVISOR
DRAWN	REVISOR
CHECKED	REVISOR
DATE	DATE

STATE OF ILLINOIS
 DEPARTMENT OF TRANSPORTATION

NEW AVE. (COOK COUNTY LINE TO IL 171/ARCHER AVE.)
 EXISTING AND PROPOSED CROSS SECTIONS

SCALE: SHEET 49 OF 69 SHEETS STA. 283+00.00 TO STA. 286+00.00

FEALU	SECTION	COUNTY	TOTAL SHEETS
0361	2011-223-1	COOK & WILL	90
		CONTRACT NO.	60886

ILLINOIS FED. AID PROJECT