


ORIGINAL SURVEY	SURVEYED	BY	DATE
NOTE BOOK	PLOTTED		
NO.	TEMPLATE		
	AREAS		
	AREAS CHECKED		

FINAL SURVEY	SURVEYED	BY	DATE
NOTE BOOK	PLOTTED		
NO.	TEMPLATE		
	AREAS		
	AREAS CHECKED		

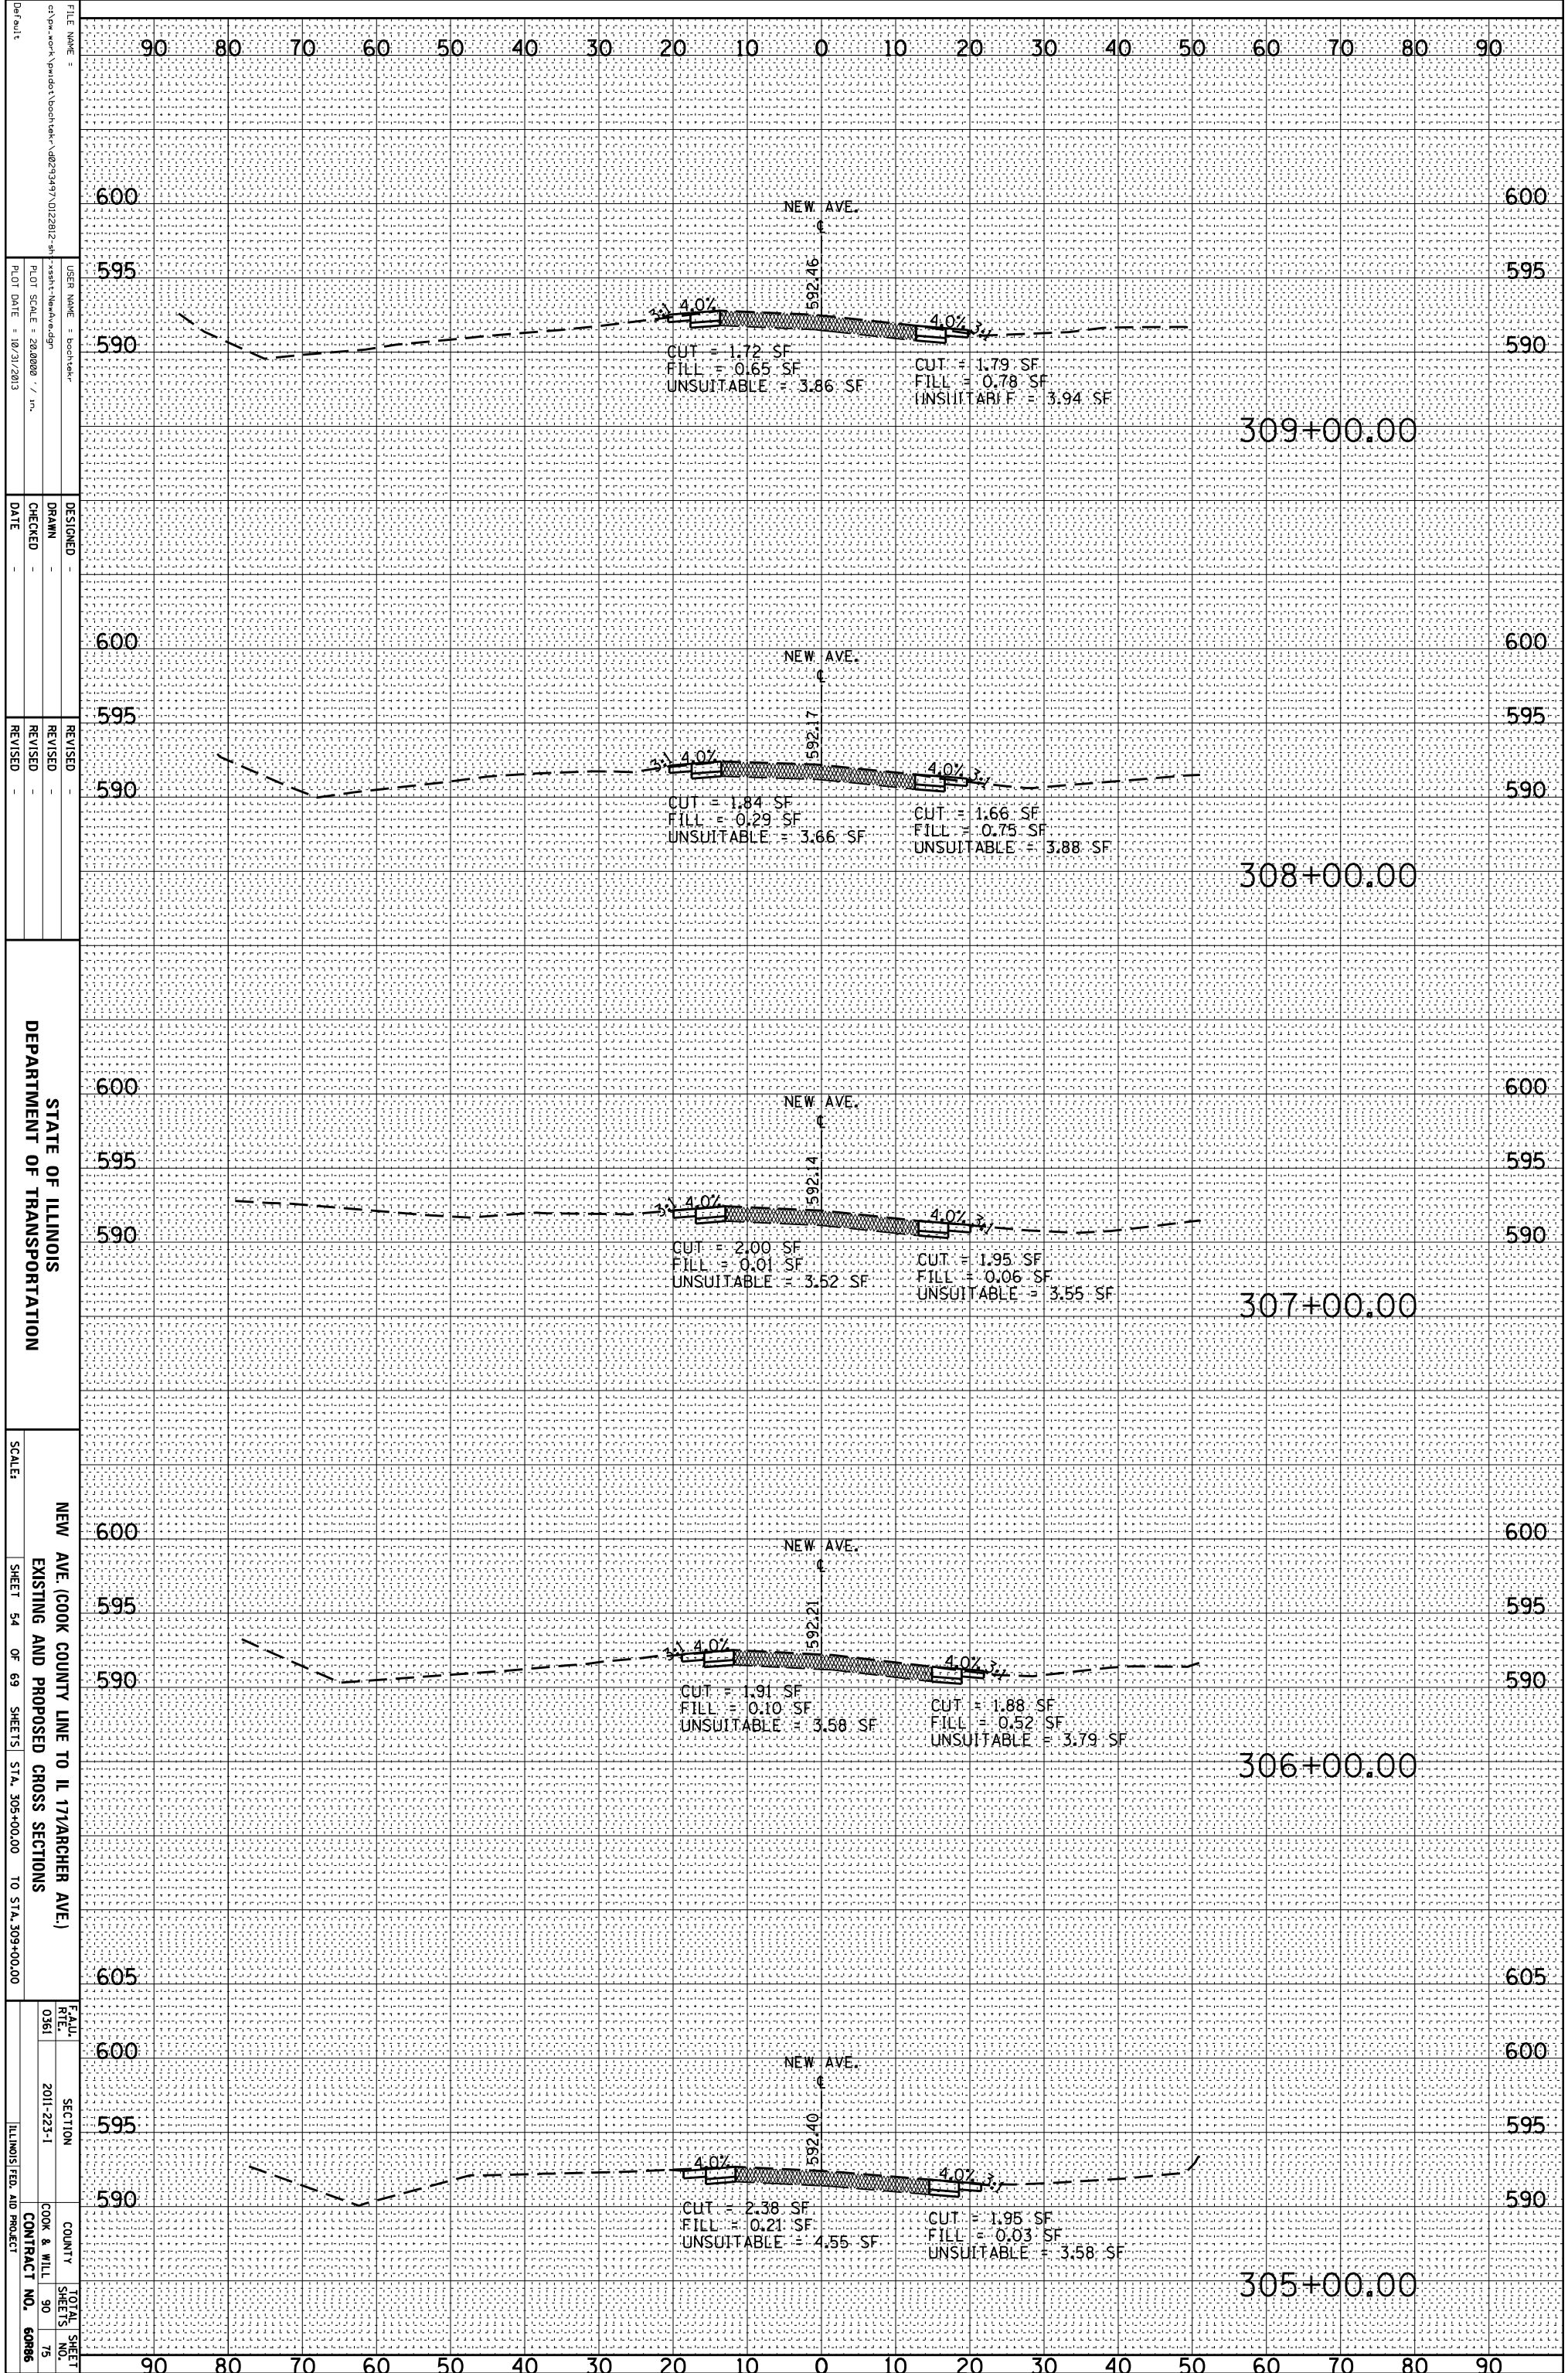

FILE NAME: c:\pwworking\pwworking\back\ken\2011\223-1\1117ARCHER AVE.DWG
 USER NAME: boottrek
 DESIGNER: boottrek
 DRAWN: boottrek
 CHECKED: boottrek
 DATE: 10/31/2013

REVISIONS:
 REVISION NO. 1: [Blank]
 REVISION NO. 2: [Blank]
 REVISION NO. 3: [Blank]

STATE OF ILLINOIS
 DEPARTMENT OF TRANSPORTATION

NEW AVE. (COOK COUNTY LINE TO IL 171/ARCHER AVE.)
 EXISTING AND PROPOSED CROSS SECTIONS

SCALE: SHEET 54 OF 69 SHEETS STA. 305+00.00 TO STA. 309+00.00

FEALU RFE. NO. 0361
 SECTION 2011-223-1
 COUNTY COOK & WILL
 TOTAL SHEETS 90
 SHEET NO. 54
 CONTRACT NO. 60886
 ILLINOIS FED. AID PROJECT