


ORIGINAL SURVEY	SURVEYED	BY	DATE
NOTE BOOK	PLOTTED		
NO.	TEMPLATE		
	AREAS		
	AREAS CHECKED		

FINAL SURVEY	SURVEYED	BY	DATE
NOTE BOOK	PLOTTED		
NO.	TEMPLATE		
	AREAS		
	AREAS CHECKED		

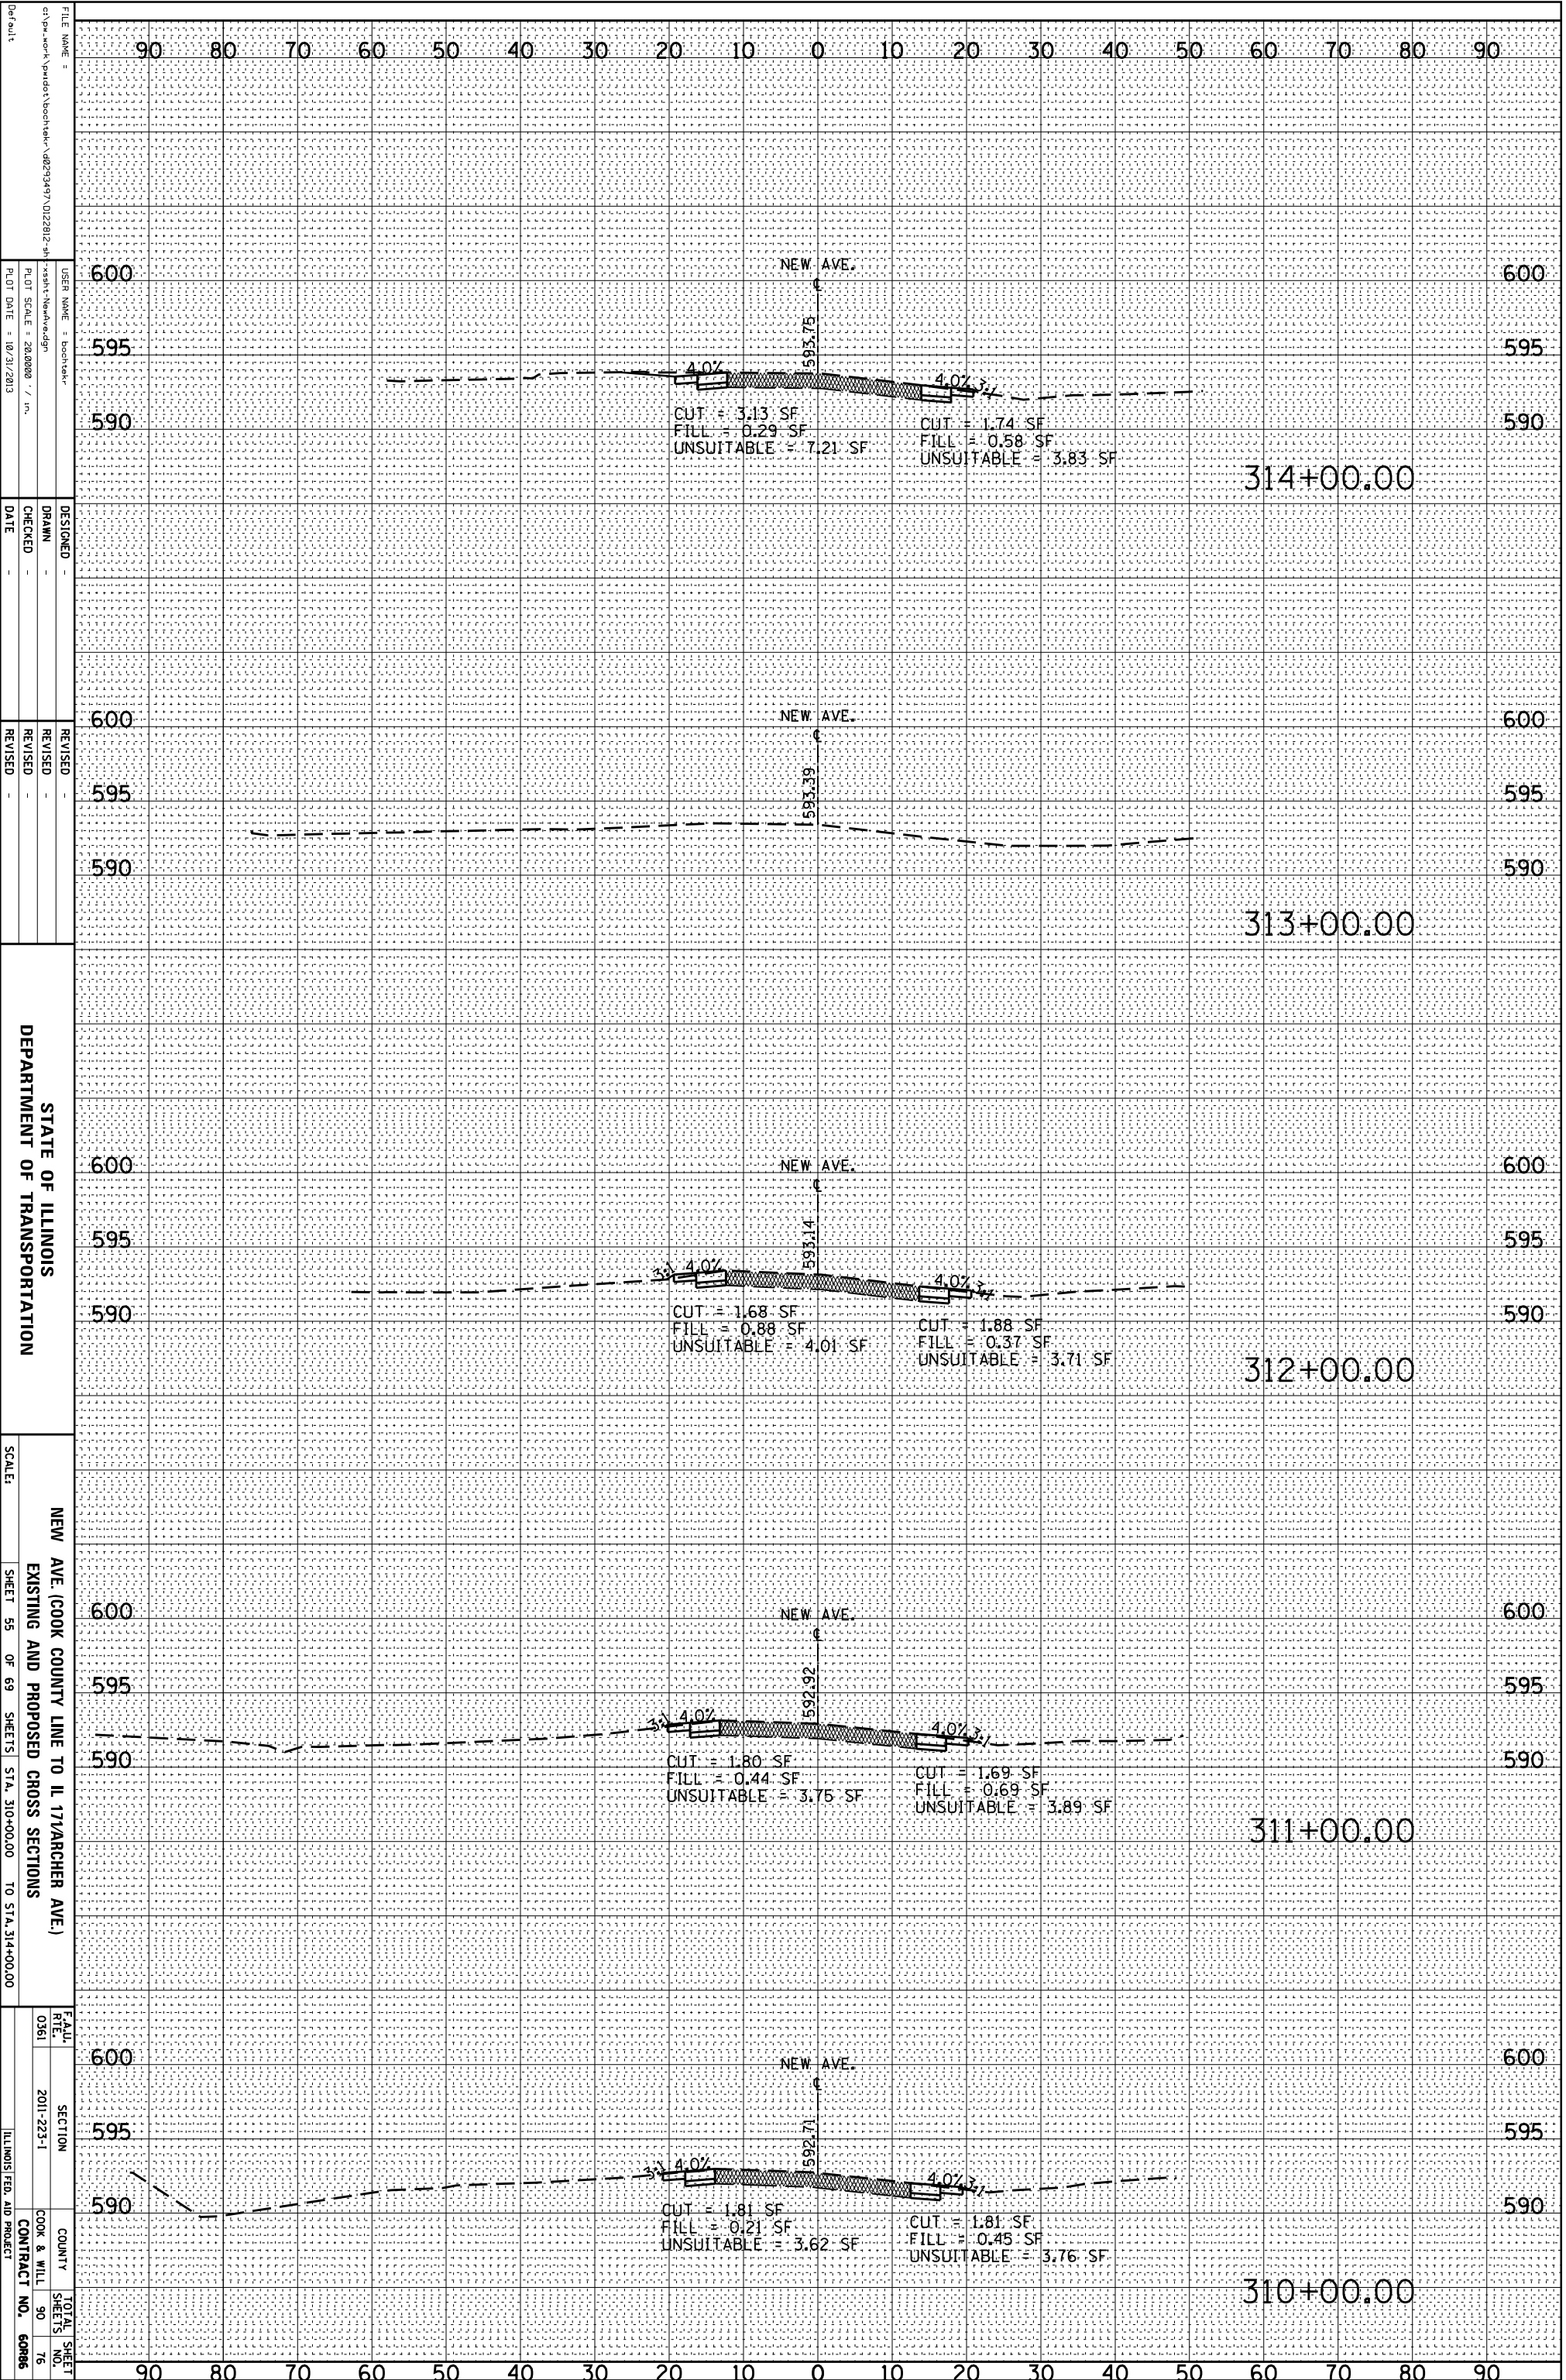

 USER NAME: boottsk
 DATE: 10/31/2013

REVISIONS:

NO.	DATE	DESCRIPTION
1		
2		
SCALE: 1" = 20'-0"

NEW AVE. (COOK COUNTY LINE TO IL 171/ARCHER AVE.)
 EXISTING AND PROPOSED CROSS SECTIONS

SHEET 55 OF 69 SHEETS STA. 310+00.00 TO STA. 314+00.00

FEAULT: 0361
 SECTION: 2011-223-1
 COUNTY: COOK & WILL
 TOTAL SHEETS: 90
 SHEETS NO.: 76
 CONTRACT NO.: 60886
 ILLINOIS FED. AID PROJECT

STATE OF ILLINOIS
 DEPARTMENT OF TRANSPORTATION