


ORIGINAL SURVEY	SURVEYED _____	BY _____	DATE _____
NOTE BOOK	PLOTTED _____		
	TEMPLATE _____		
	AREAS _____		
	AREAS CHECKED _____		

FINAL SURVEY	SURVEYED _____	BY _____	DATE _____
NOTE BOOK	PLOTTED _____		
	TEMPLATE _____		
	AREAS _____		
	AREAS CHECKED _____		

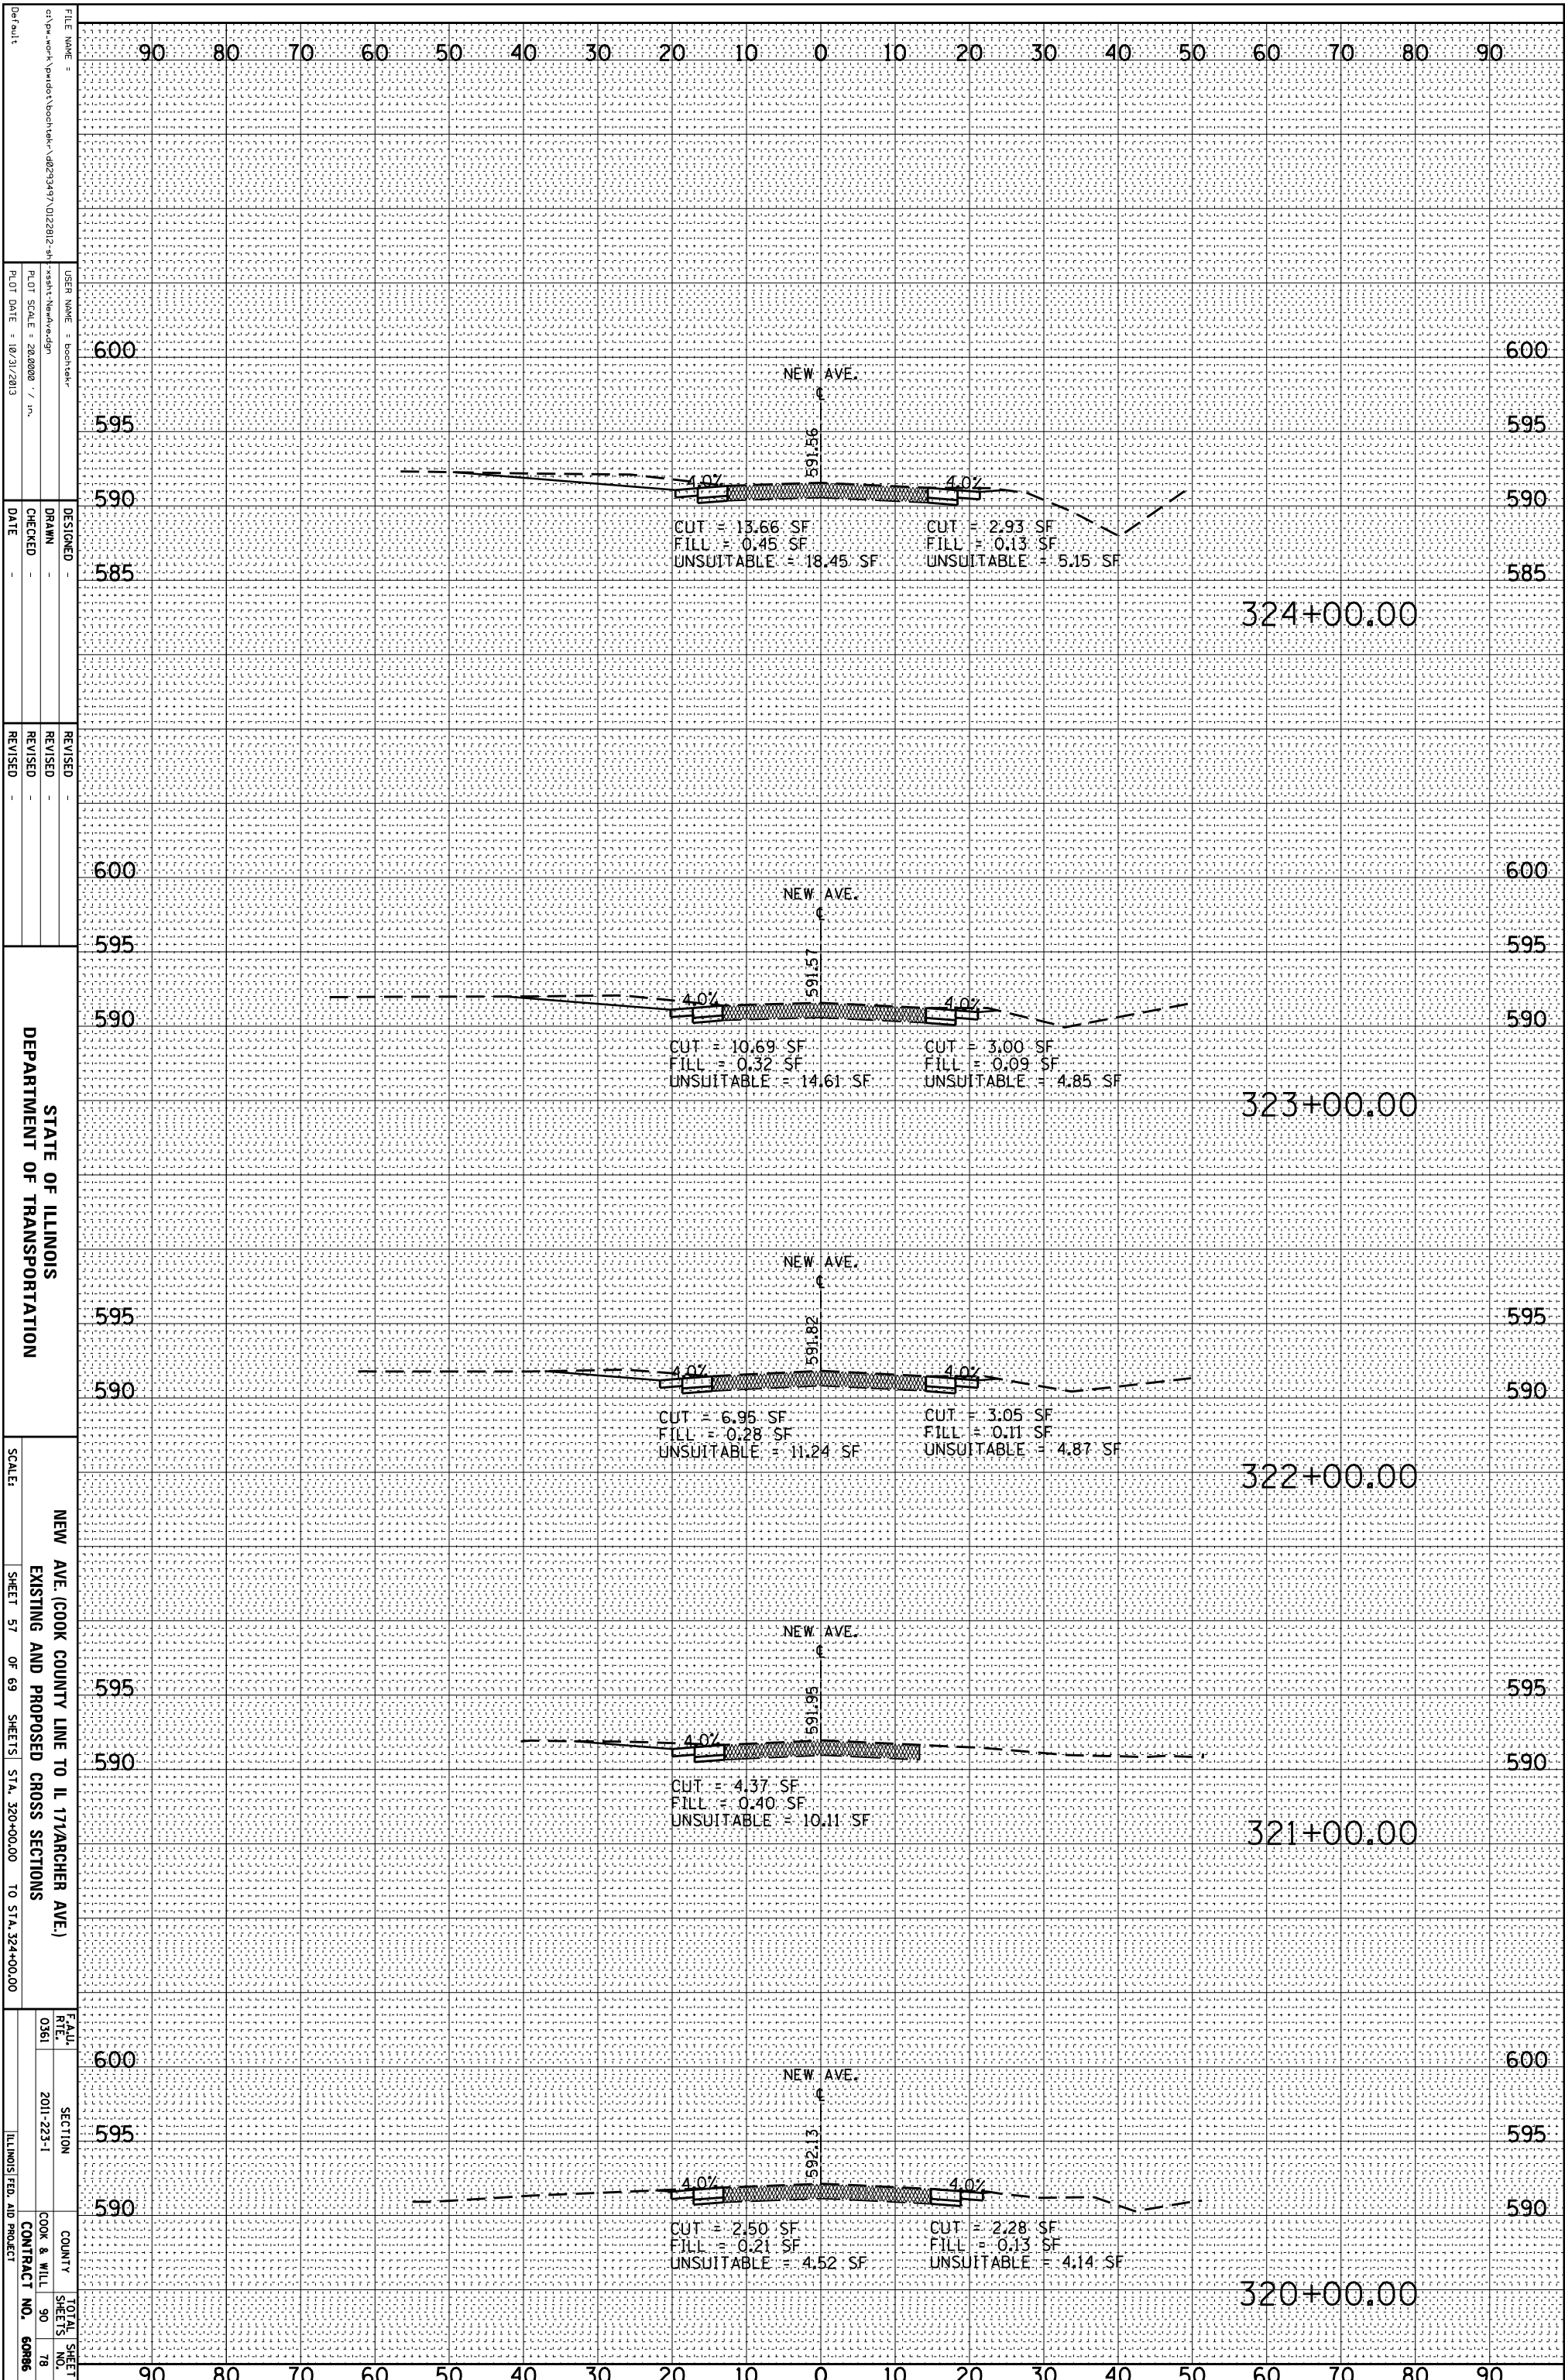

FILE NAME =  
 USER NAME =  
 PLOT SCALE =  
 PLOT DATE =

DESIGNED  
 DRAWN  
 CHECKED  
 DATE

REVISOR  
 REVISION  
 REVISION  
 REVISION

STATE OF ILLINOIS  
 DEPARTMENT OF TRANSPORTATION  
 NEW AVE. (COOK COUNTY LINE TO IL 171/ARCHER AVE.)  
 EXISTING AND PROPOSED CROSS SECTIONS  
 SHEET 57 OF 69 SHEETS STA. 320+00.00 TO STA. 324+00.00  
 COUNTY OF COOK  
 CONTRACT NO. 60886