


ORIGINAL SURVEY	SURVEYED _____	BY _____	DATE _____
NOTE BOOK	PLOTTED _____		
	TEMPLATE _____		
	AREAS _____		
	AREAS CHECKED _____		

FINAL SURVEY	SURVEYED _____	BY _____	DATE _____
NOTE BOOK	PLOTTED _____		
	TEMPLATE _____		
	AREAS _____		
	AREAS CHECKED _____		

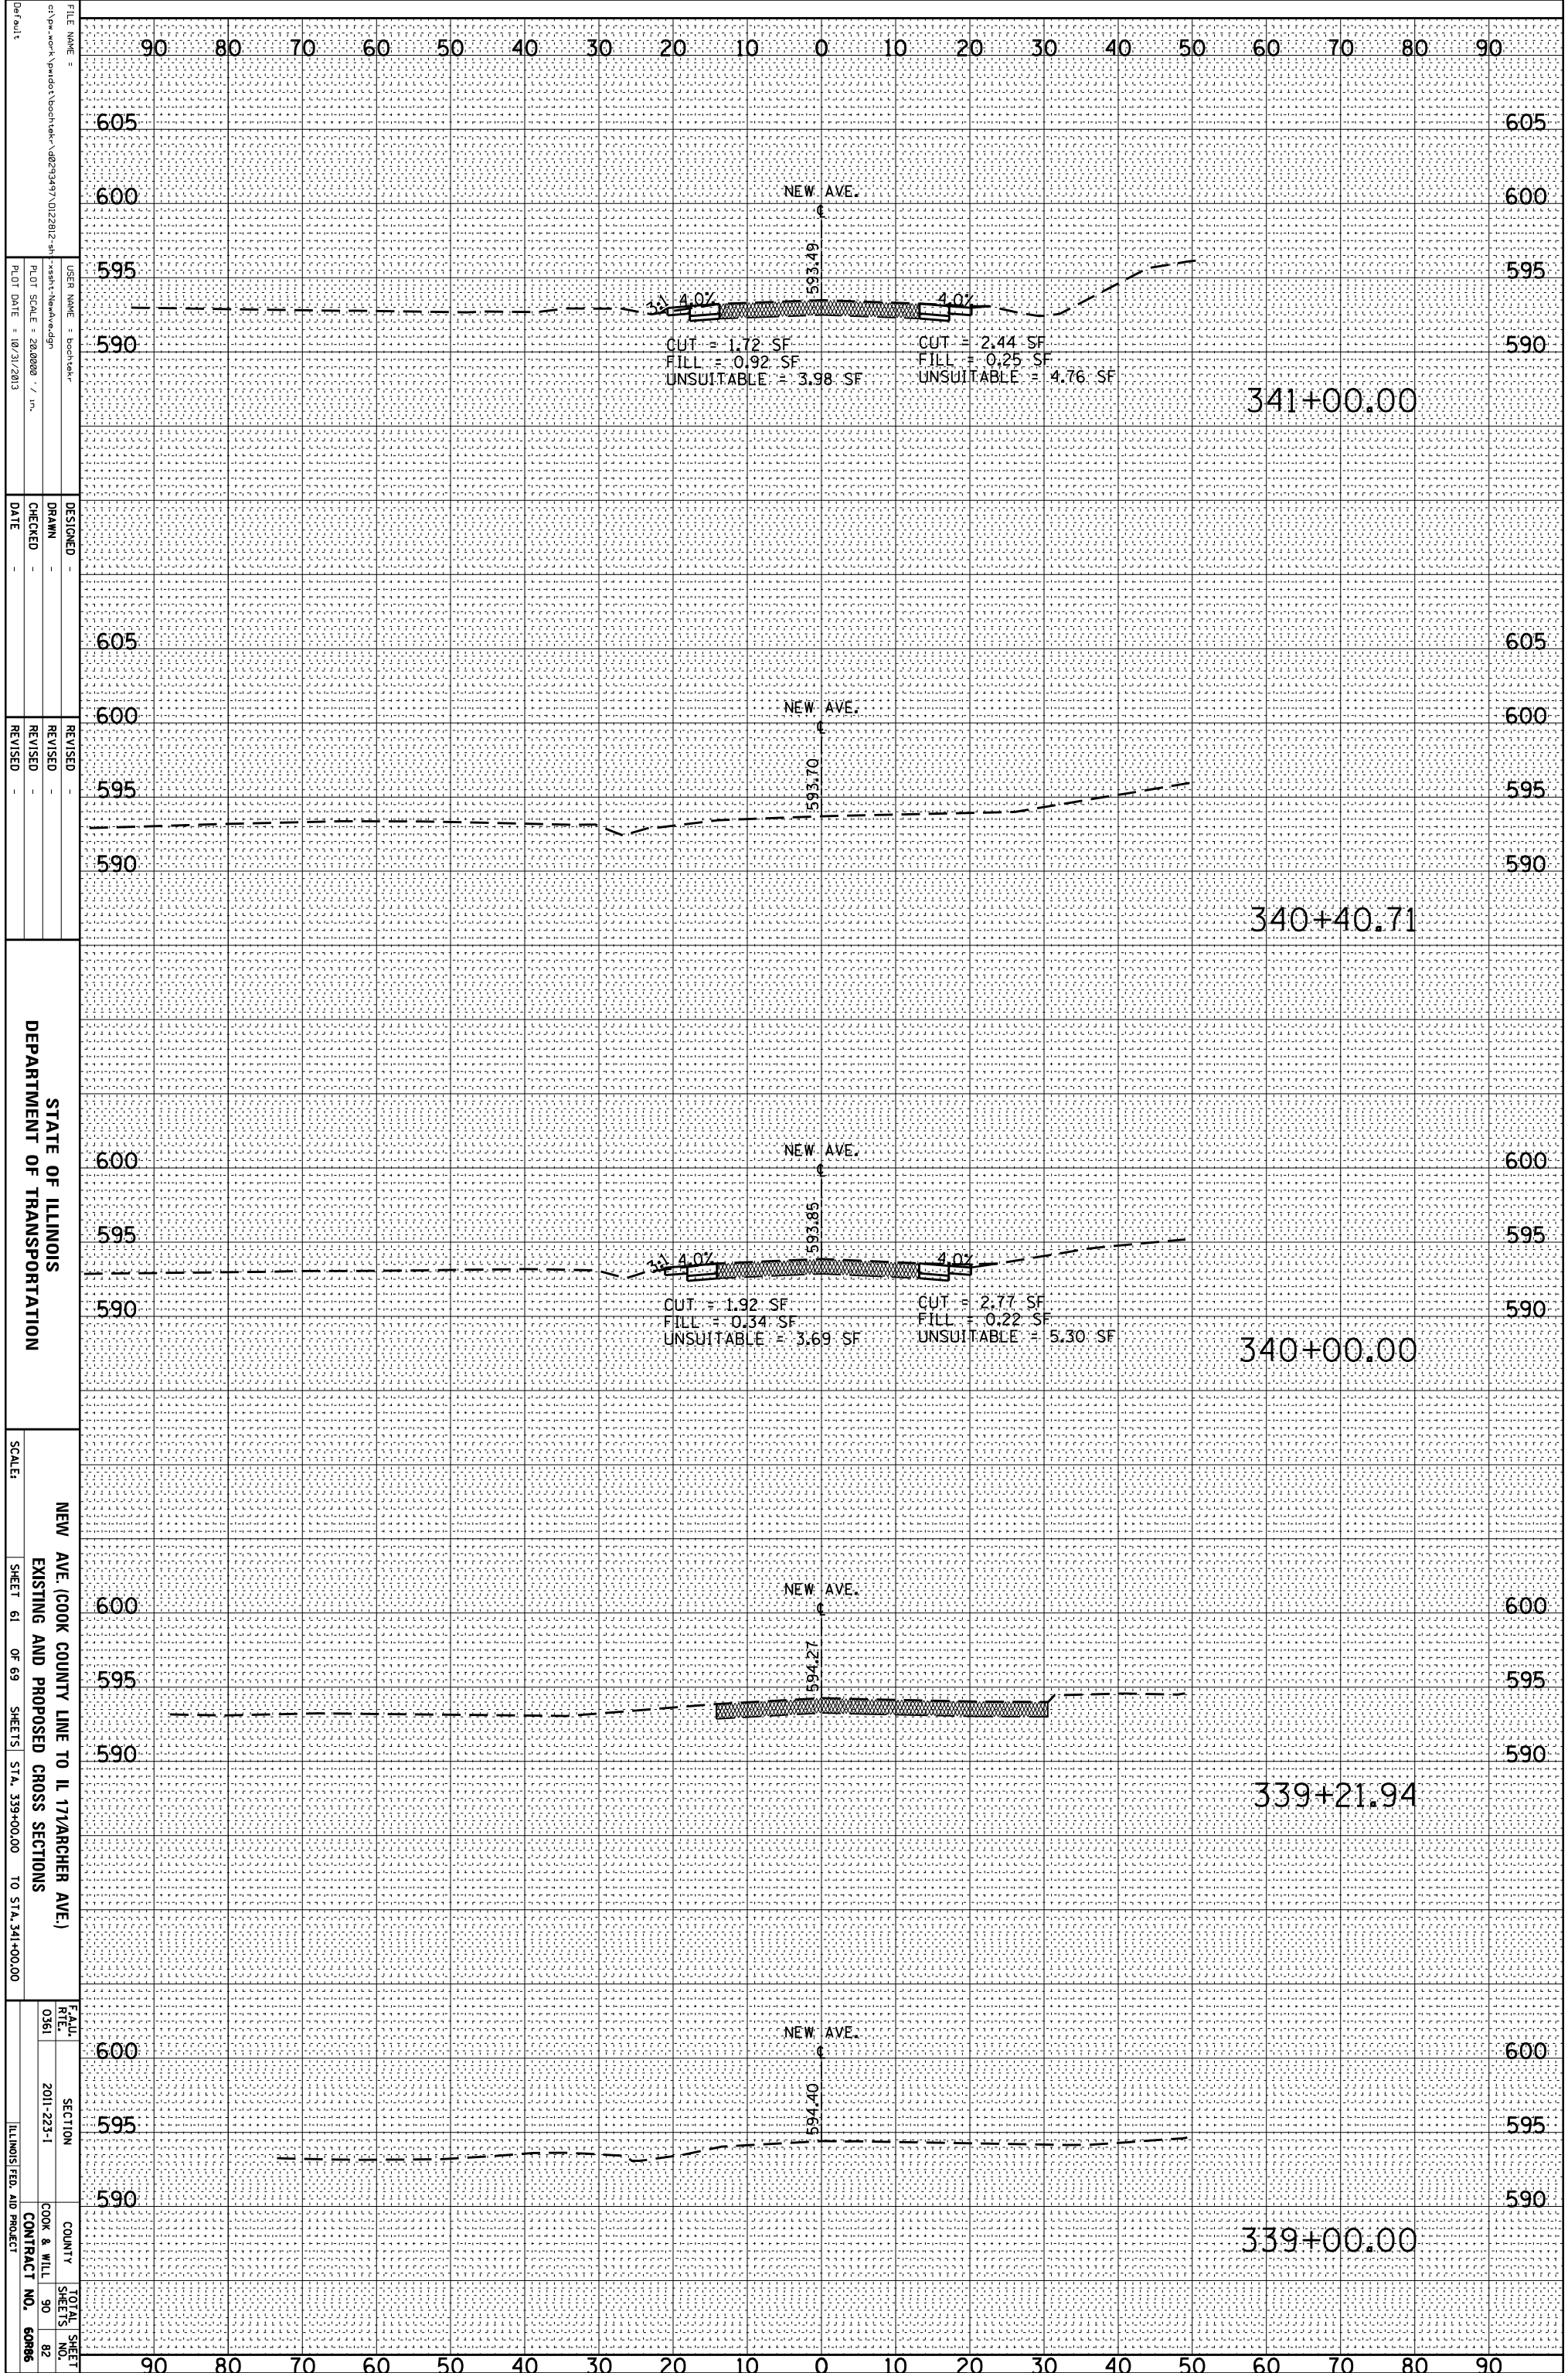

CUT = 1.72 SF  
 FILL = 0.92 SF  
 UNSUITABLE = 3.98 SF

CUT = 2.44 SF  
 FILL = 0.25 SF  
 UNSUITABLE = 4.76 SF

CUT = 1.92 SF  
 FILL = 0.34 SF  
 UNSUITABLE = 3.69 SF

CUT = 2.77 SF  
 FILL = 0.22 SF  
 UNSUITABLE = 5.30 SF

FILE NAME =  
 USER NAME =  
 DESIGNER =  
 DRAWN =  
 CHECKED =  
 DATE =  
 REVISIONS =  
 REVISION 1 =  
 REVISION 2 =  
STATE OF ILLINOIS  
 DEPARTMENT OF TRANSPORTATION

NEW AVE. (COOK COUNTY LINE TO IL 171/ARCHER AVE.)  
 EXISTING AND PROPOSED CROSS SECTIONS

SCALE: SHEET 61 OF 69 SHEETS STA. 339+00.00 TO STA. 341+00.00

FEAULT RITE 0361 SECTION 2011-223-1 COUNTY COOK & WILL TOTAL SHEET SHEETS NO. 90 82 ILLINOIS FED. AID PROJECT