


ORIGINAL SURVEY	SURVEYED	BY	DATE
NOTE BOOK	PLOTTED		
	TEMPLATE		
	AREAS		
NO.	AREAS CHECKED		

FINAL SURVEY	SURVEYED	BY	DATE
NOTE BOOK	PLOTTED		
	TEMPLATE		
	AREAS		
NO.	AREAS CHECKED		

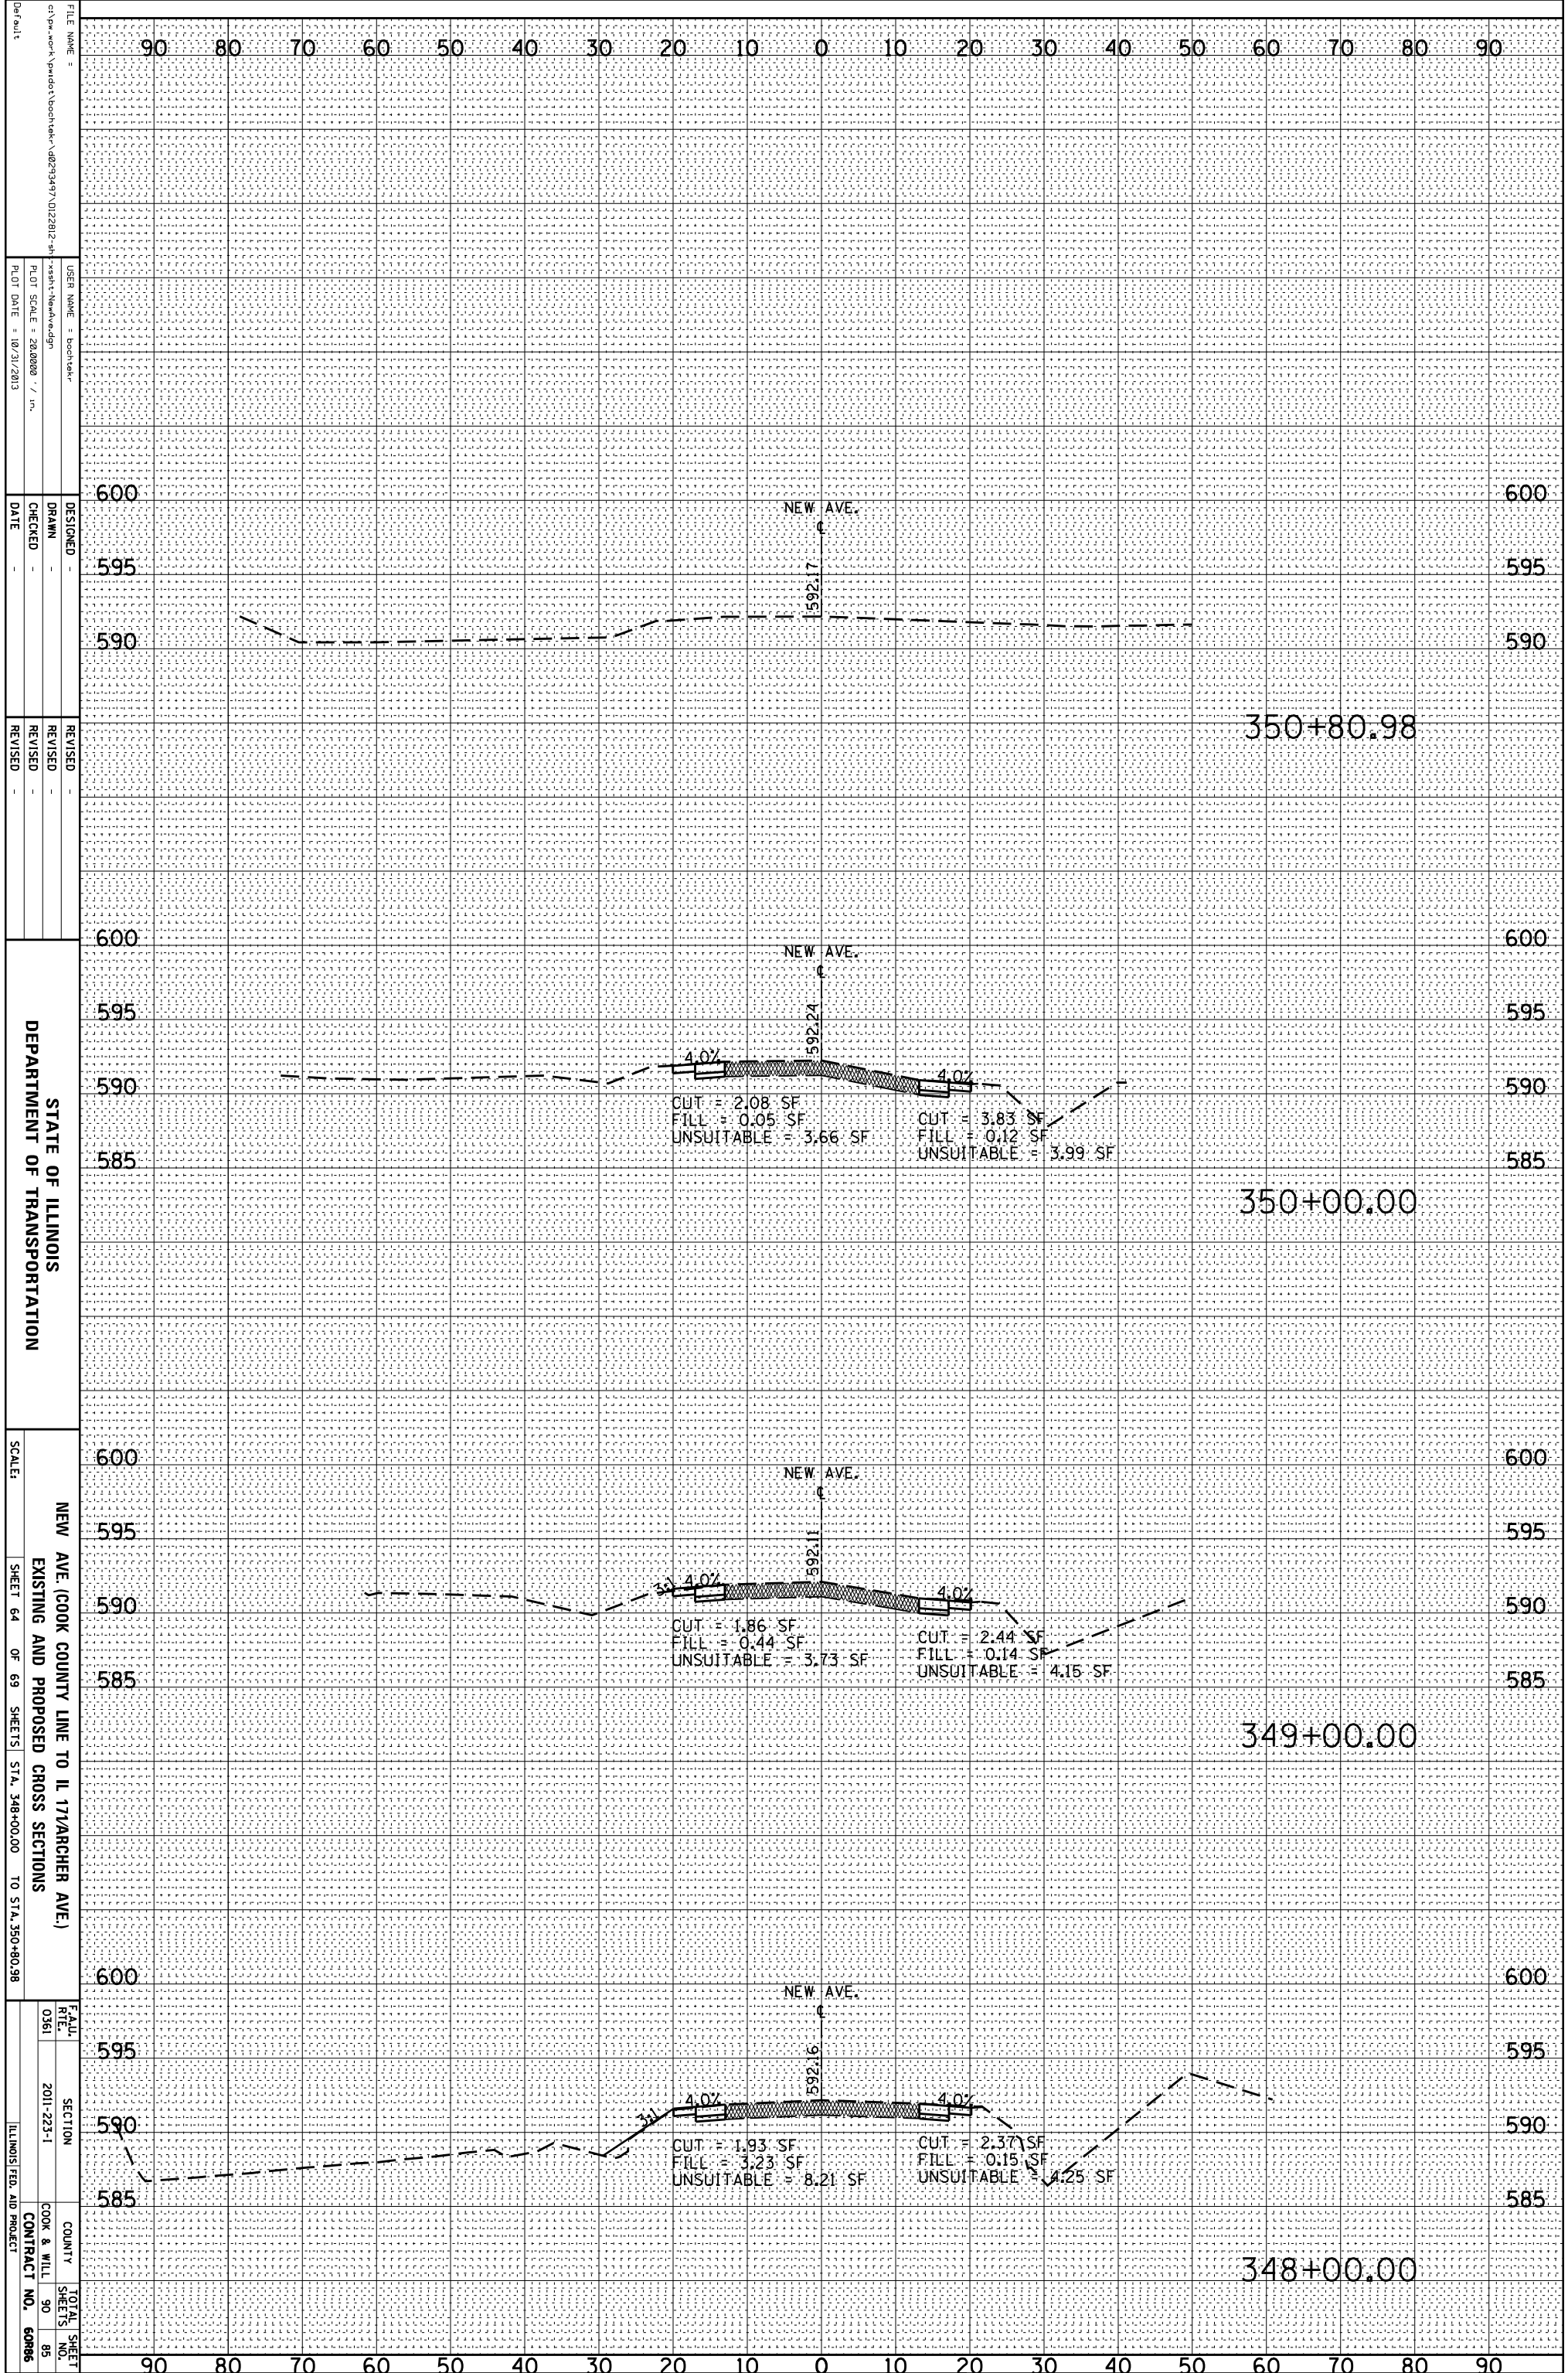

FILE NAME: c:\pwworkspace\pwworkspace\2011-223-1\10222812-1\10222812-1.dwg
 USER NAME: boottsk
 PLOT SCALE: 28.8888 / in.
 PLOT DATE: 10/31/2013

DESIGNED: _____
 DRAWN: _____
 CHECKED: _____
 DATE: _____

REVISED: _____
 REVISED: _____
 REVISED: _____

STATE OF ILLINOIS
 DEPARTMENT OF TRANSPORTATION

SCALE: SHEET 64 OF 69 SHEETS STA. 348+00.00 TO STA. 350+80.98

NEW AVE. (COOK COUNTY LINE TO IL 171/ARCHER AVE.)
 EXISTING AND PROPOSED CROSS SECTIONS

FEALU RTE. 0361
 SECTION 2011-223-1
 COUNTY COOK & WILL
 TOTAL SHEETS 90
 SHEET NO. 64
 ILLINOIS FED. AID PROJECT