


ORIGINAL SURVEY	SURVEYED	BY	DATE
NOTE BOOK	PLOTTED		
NO.	TEMPLATE		
	AREAS		
	AREAS CHECKED		

FINAL SURVEY	SURVEYED	BY	DATE
NOTE BOOK	PLOTTED		
NO.	TEMPLATE		
	AREAS		
	AREAS CHECKED		

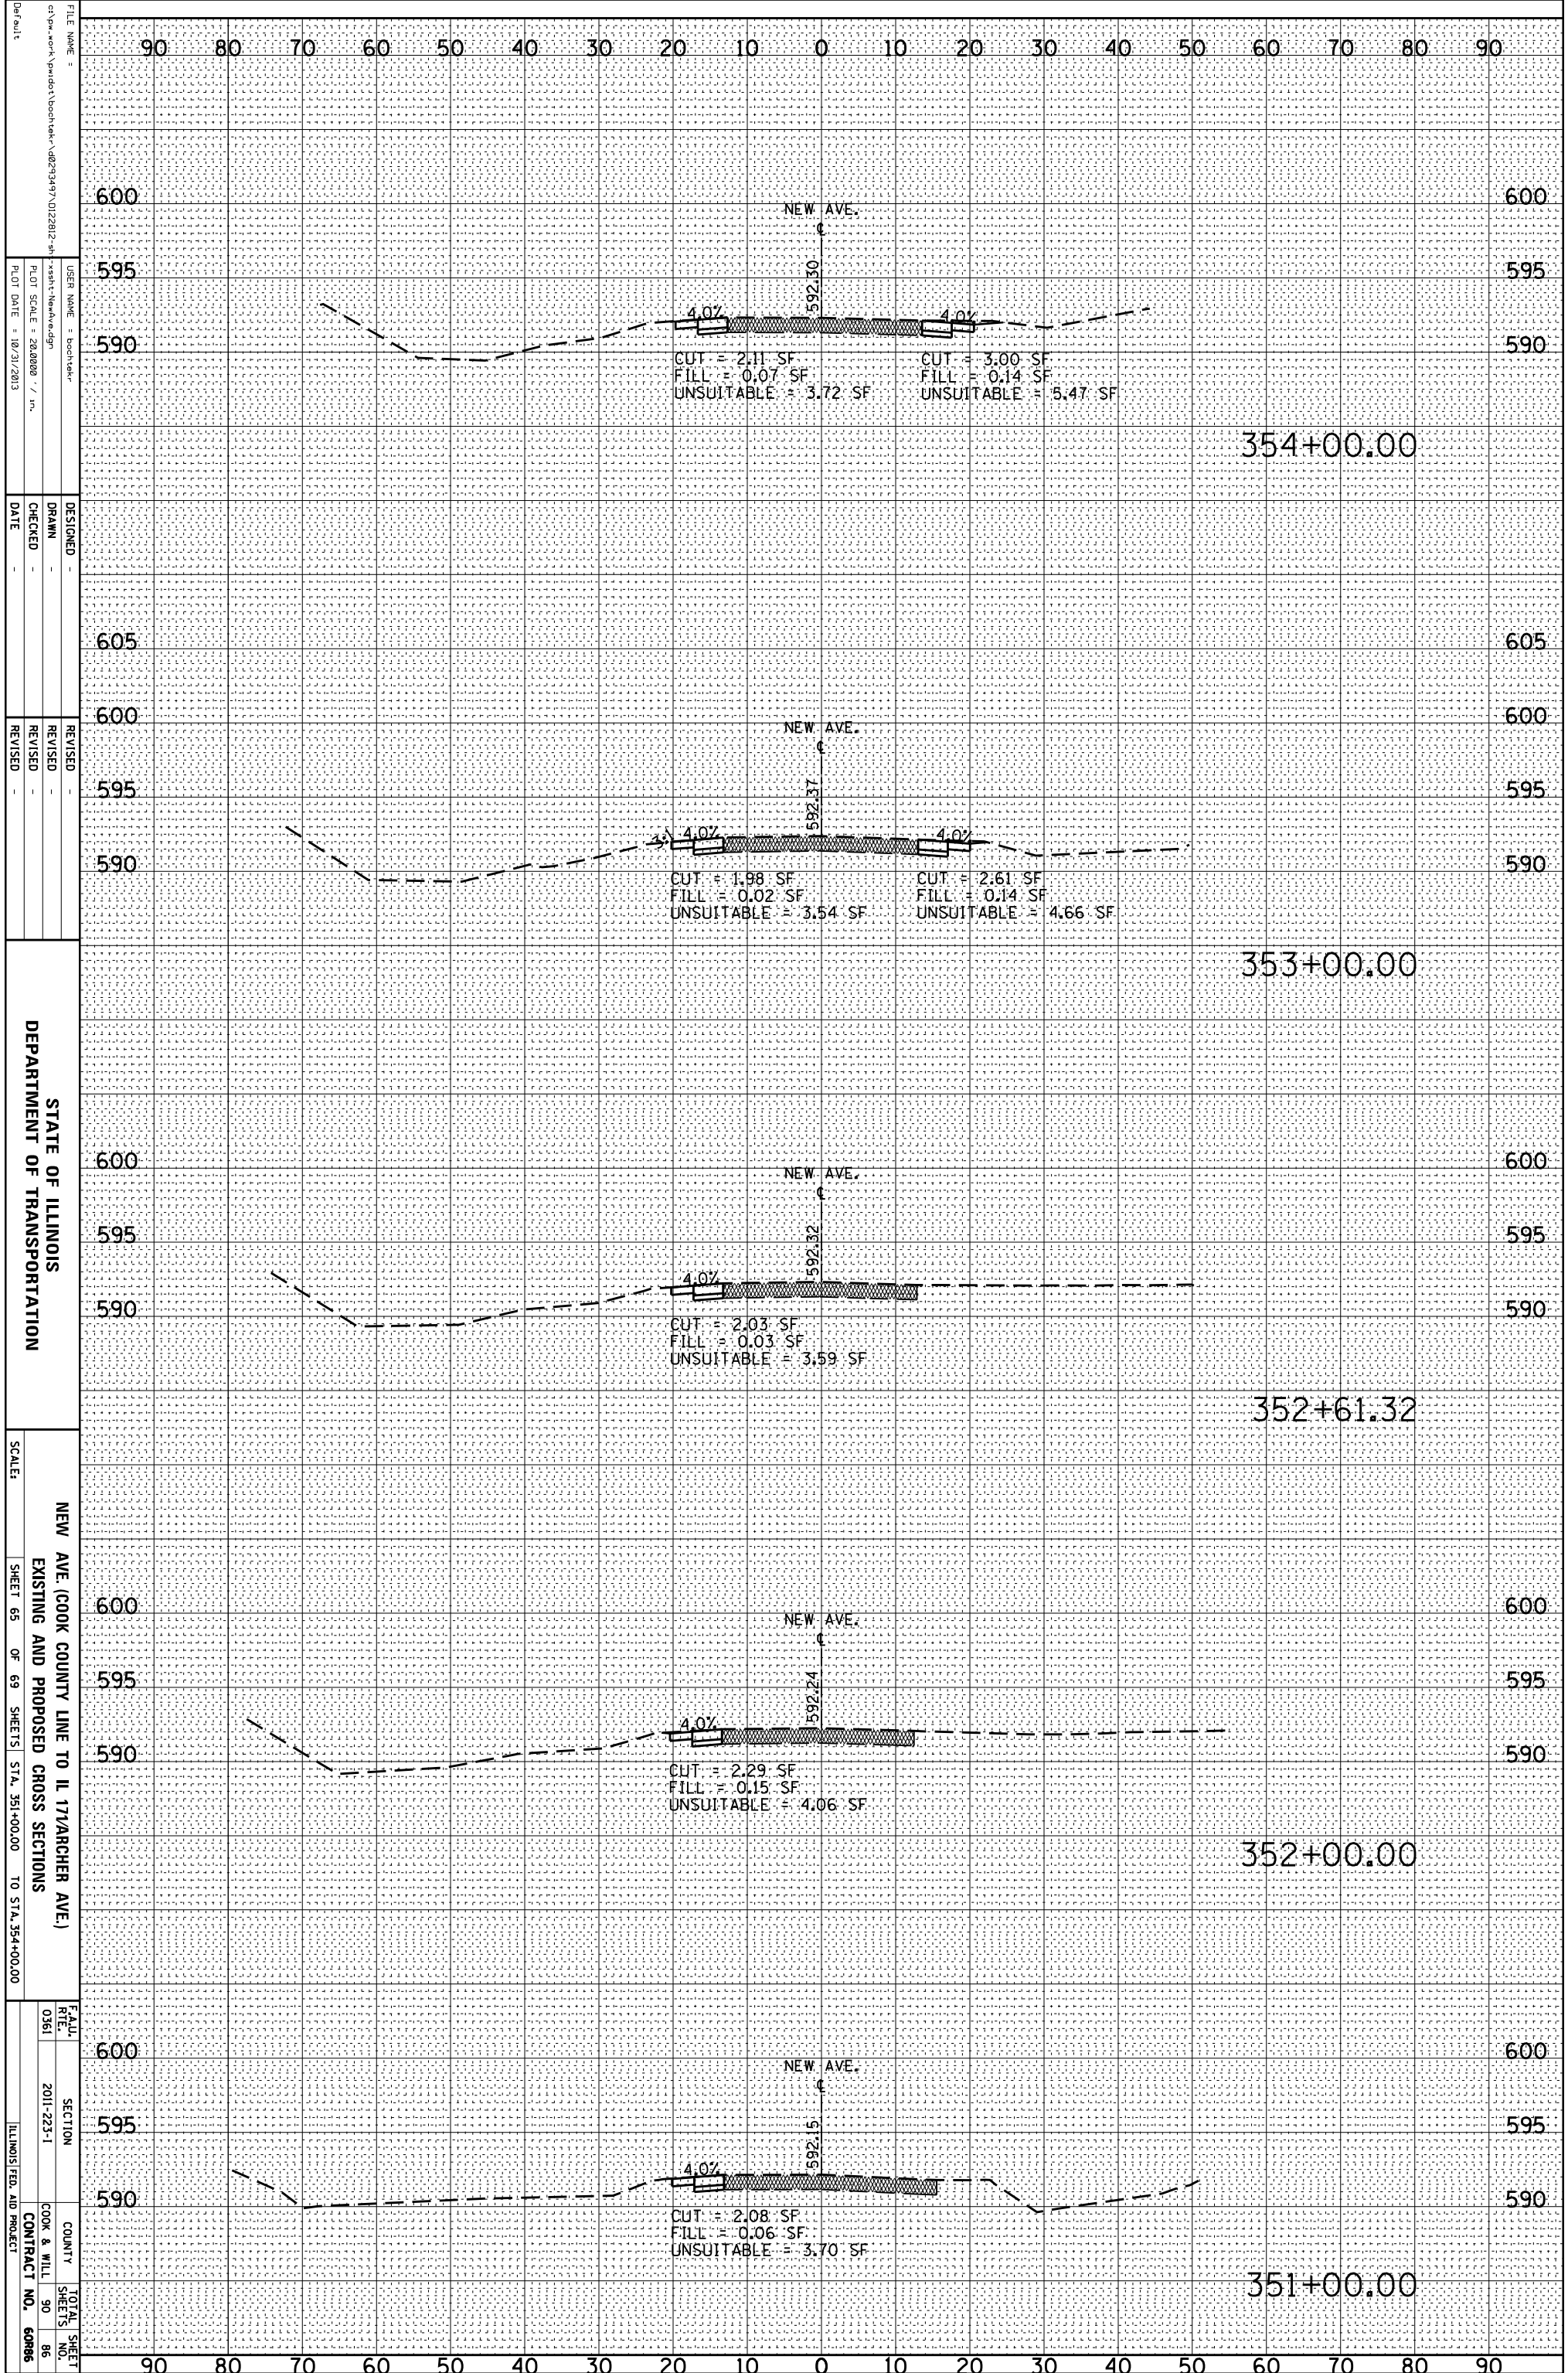

FILE NAME:
 USER NAME:
 DESIGNER:
 DRAWN:
 CHECKED:
 DATE:
 REVISIONS:
 REVISION:
 REVISION:
 REVISION:
 SCALE:
 SHEET 65 OF 69 SHEETS STA. 351+00.00 TO STA. 354+00.00

STATE OF ILLINOIS
 DEPARTMENT OF TRANSPORTATION

NEW AVE. (COOK COUNTY LINE TO IL 171/ARCHER AVE.)
 EXISTING AND PROPOSED CROSS SECTIONS

FEATURE:
 SECTION:
 COUNTY:
 CONTRACT NO.: