


NOTE:
PCC BASE COURSE ELEVATIONS ARE 2.5 INCHES
BELOW THE FINAL GRADE ELEVATIONS.

Station— Farmington Road	Final Elevation at 'A'	Distance between 'A' & 'B'	Final Elevation at 'B'	Distance between 'B' & 'C'	Final Elevation at 'C'	Distance between 'C' & 'D'	Final Elevation at 'D'
		feet		feet		feet	
36 + 71.49	502.99	18.35	502.71	14.65	502.42		
36 + 76.46	502.97	18.32	502.70	14.68	502.41	0.4	502.40
36 + 81.30	502.94	18.29	502.67	14.71	502.38	1.58	502.36
36 + 85.93	502.92	18.26	502.65	14.74	502.36	3.5	502.31
36 + 90.18	502.93	18.23	502.66	14.77	502.36	6.13	502.27
36 + 93.13	502.93	18.21	502.66	14.79	502.36	8.59	502.23
37 + 09.56	502.94	18.09	502.67	14.91	502.37	8.18	502.25
37 + 12.18	502.94	18.07	502.67	14.93	502.37	7.71	502.25
37 + 36.81	502.95	17.28	502.69	15.72	502.38	6.58	502.28
37 + 40.59	502.95	17.16	502.70	15.84	502.38	3.3	502.33
37 + 45.06	502.96	17.01	502.70	15.99	502.38	1.2	502.36
37 + 49.94	502.98	16.85	502.73	16.15	502.40		
37 + 55	502.99	16.68	502.74	16.31	502.42		
37 + 60	503.01	16.51	502.76	16.48	502.43		

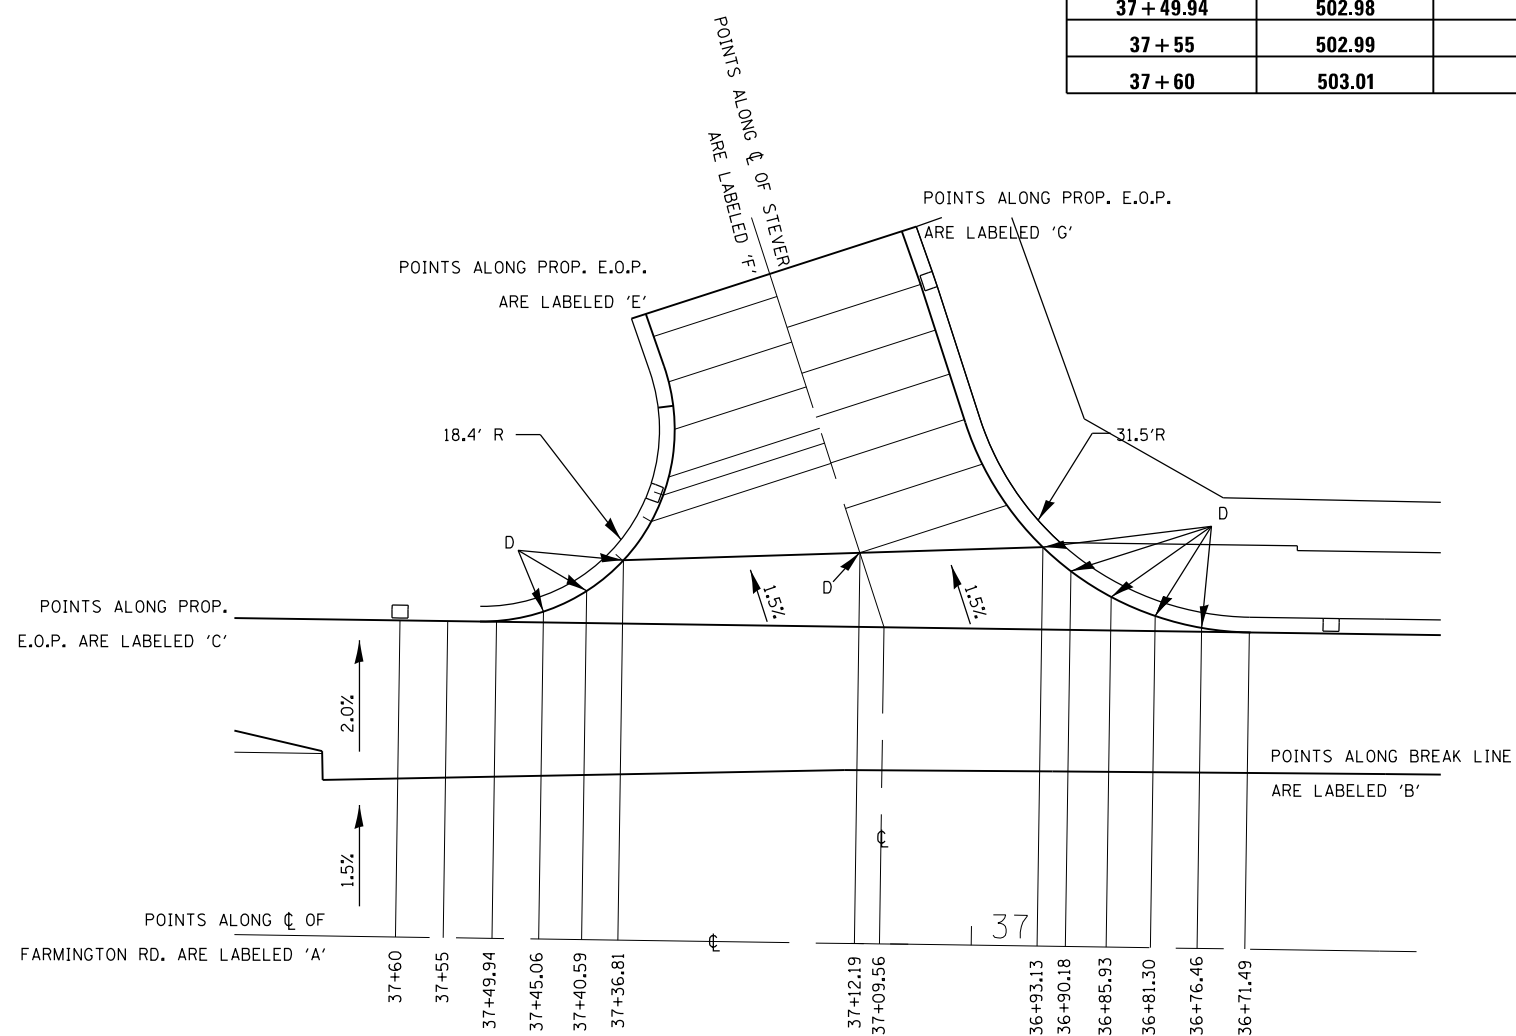

Station— Prop. Stever Centerline	Final Elevation at 'E'	Distance between 'E' & 'F'	Final Elevation at 'F' (Centerline of Stever)	Distance between 'F' & 'G'	Final Elevation at 'G'
		feet		feet	
10 + 41.15			502.25	16.10	502.19
10 + 46.01			502.27	14.97	502.14
10 + 50.94	502 + 22	19.67	502.30		
10 + 50.99			502.30	14.62	502.09
10 + 53.16	502.18	17.66	502.31		
10 + 54.80	502.19	16.51	502.32		
10 + 55.99			502.32	14.62	502.04
10 + 59.32	502.22	14.40	502.34		
10 + 60.82			502.34	14.62	502.00
10 + 64.22	502.25	13.48	502.36		
10 + 65.82			502.37	14.62	501.95
10 + 69.22	502.28	13.52	502.38		
10 + 71.68	502.28	13.58	502.40	14.45	502.02