


PLOT DATE = 10/17/2007
 FILE NAME = M:\Emerson
 USER NAME = MUSENY

ORIGINAL SURVEY PLOTTED AREAS CHECKED
 SURVEY PLOTTED AREAS CHECKED

FINAL SURVEY PLOTTED AREAS CHECKED
 SURVEY PLOTTED AREAS CHECKED

BY _____ DATE _____

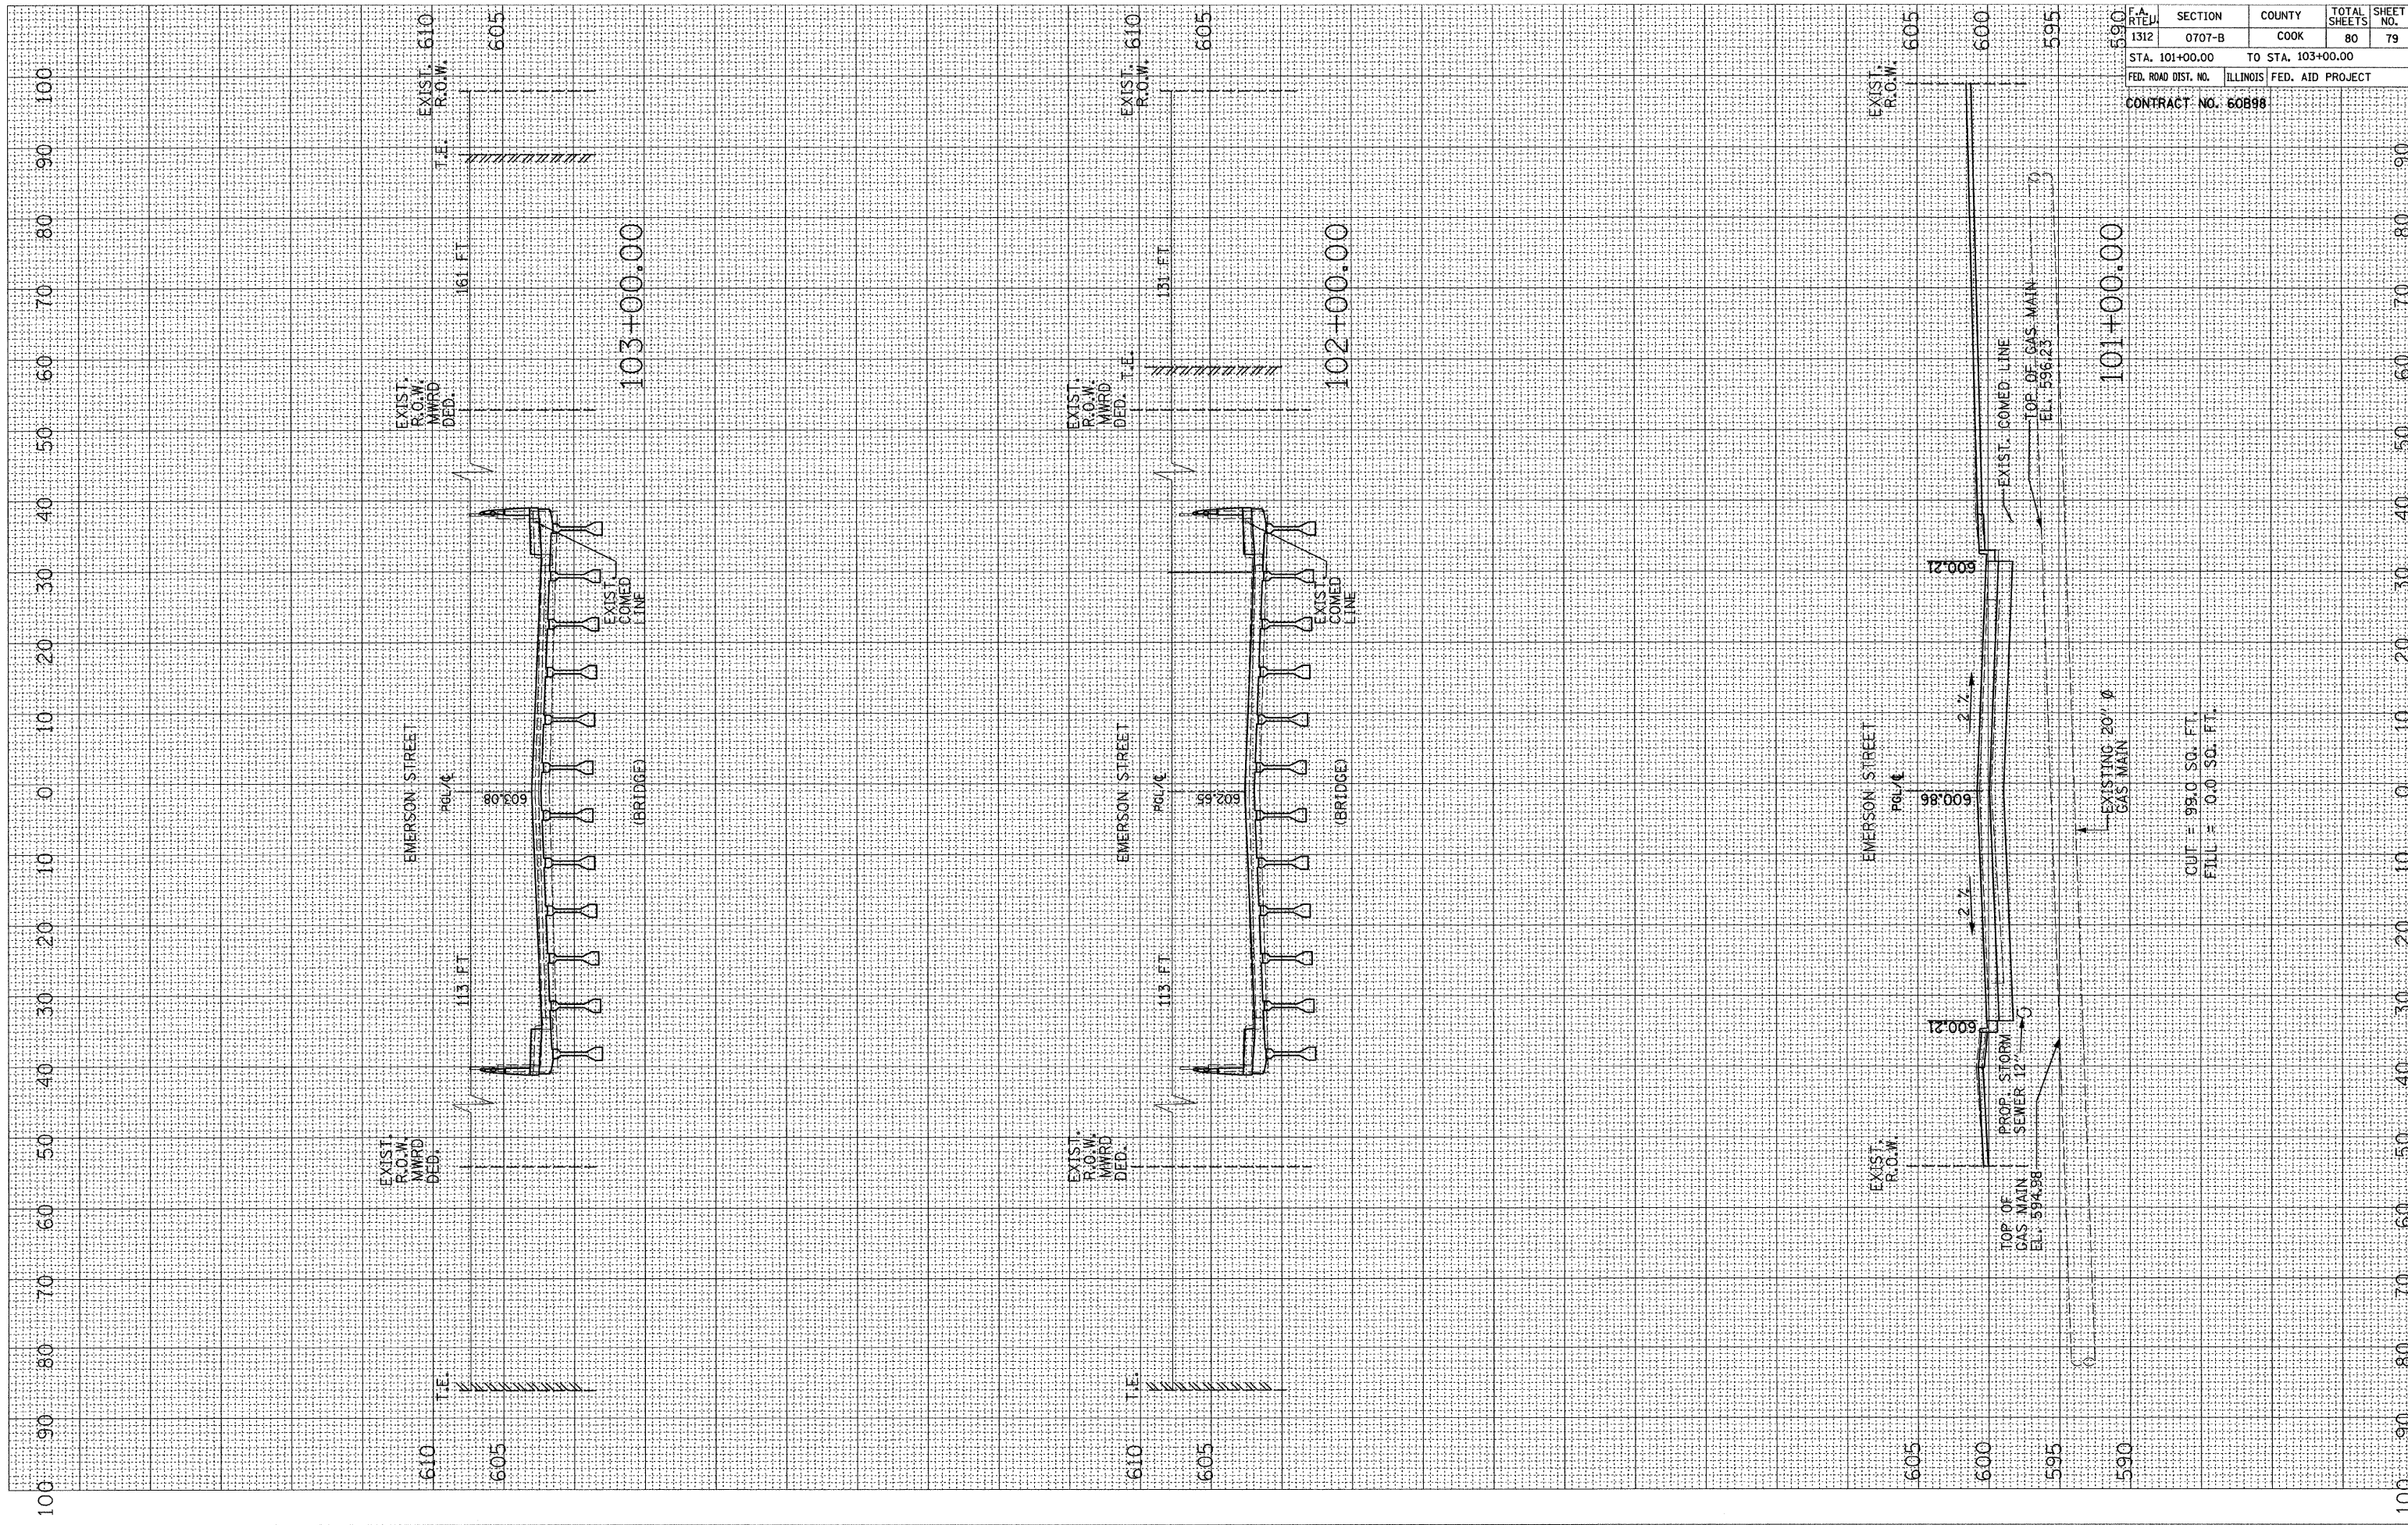

F.A. RTED. 1312	SECTION 0707-B	COUNTY COOK	TOTAL SHEETS 80	SHEET NO. 79
STA. 101+00.00		TO STA. 103+00.00		
FED. ROAD DIST. NO.		ILLINOIS FED. AID PROJECT		
CONTRACT NO. 60B98				

CUT = 95.0 SQ. FT.
 FILL = 0.0 SQ. FT.