


PLOT DATE = 10/17/2007  
FILE NAME = W:\Emerson Streets\Proposed Plans\104+00.00-106+00.00.dwg  
USER NAME = MUSELE  
USER ID = 405876

ORIGINAL SURVEY PLOTTED  
NO. AREAS CHECKED

FINAL SURVEY PLOTTED  
NO. AREAS CHECKED

BY \_\_\_\_\_ DATE \_\_\_\_\_

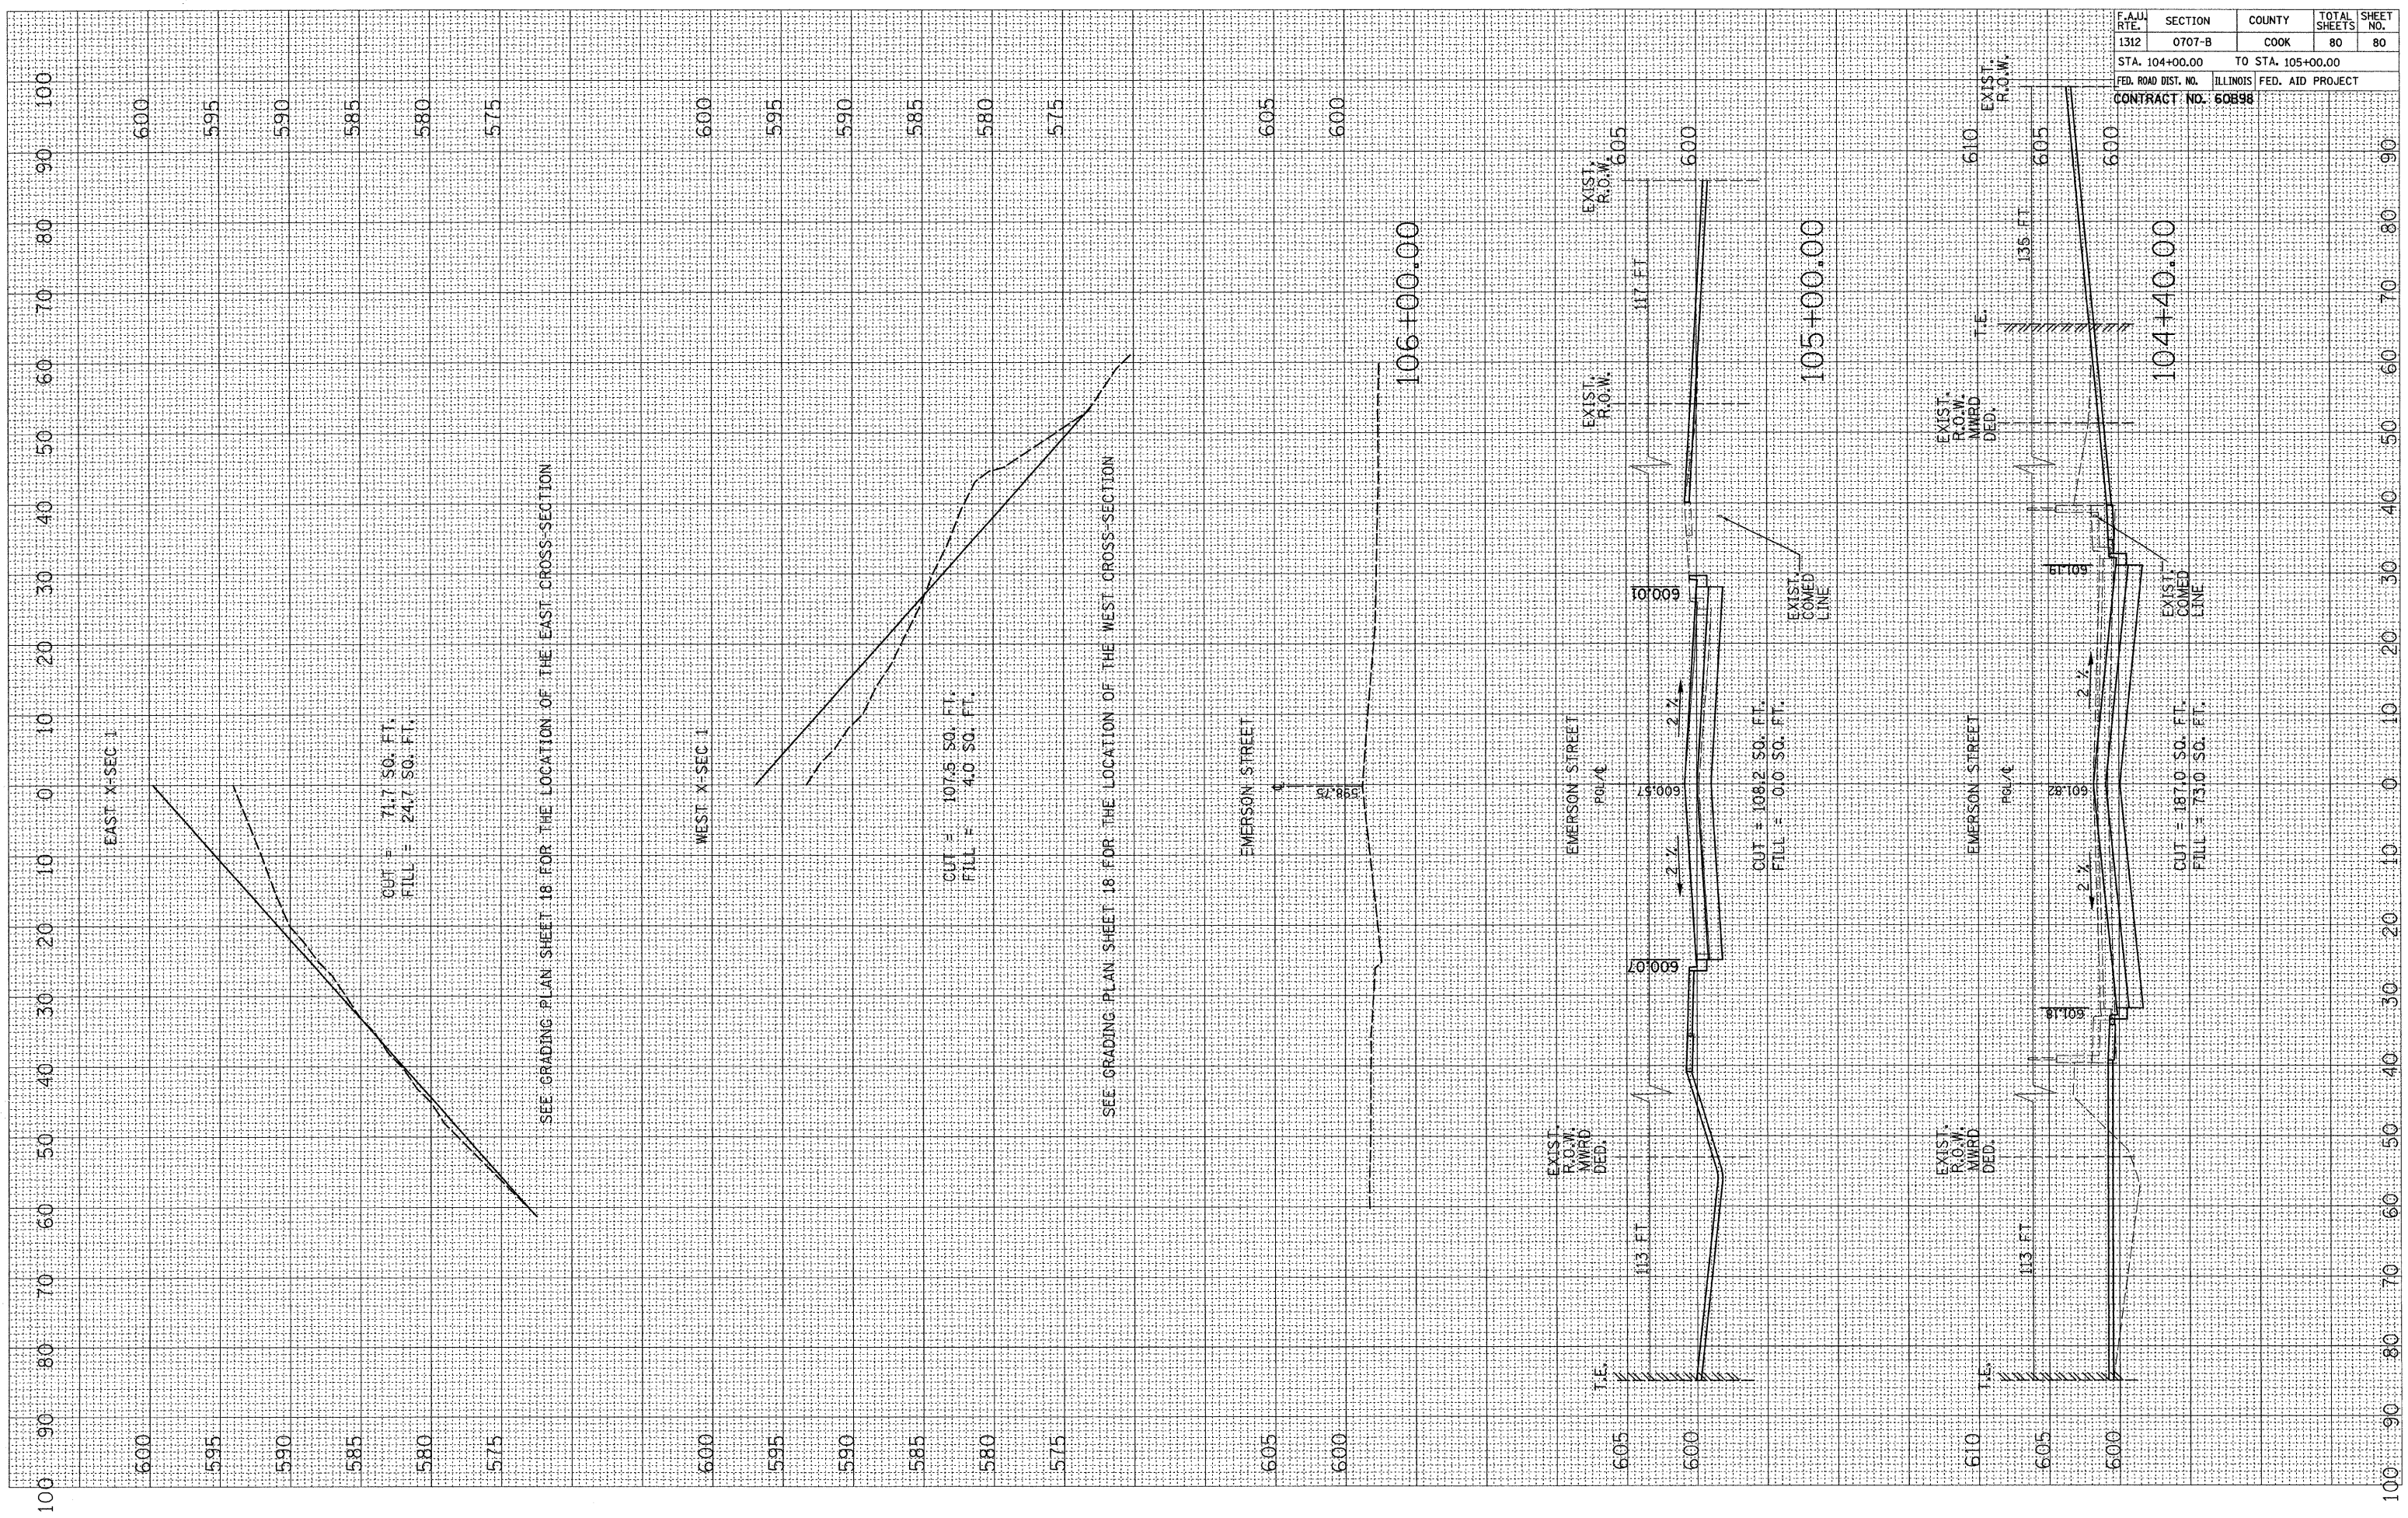

F.A.U. RTE.	SECTION	COUNTY	TOTAL SHEETS	SHEET NO.
1312	0707-B	COOK	80	80
STA. 104+00.00		TO STA. 105+00.00		
FED. ROAD DIST. NO.		ILLINOIS FED. AID PROJECT		
CONTRACT NO. 60898				