


F.A.S. RTE.	SECTION	COUNTY	TOTAL SHEETS	SHEET NO.
1087	106T-1	STEPHENSON	78	73
STA. 1045+50		TO STA. 1046+50		
FED. ROAD DIST. NO. ILLINOIS FED. AID PROJECT				




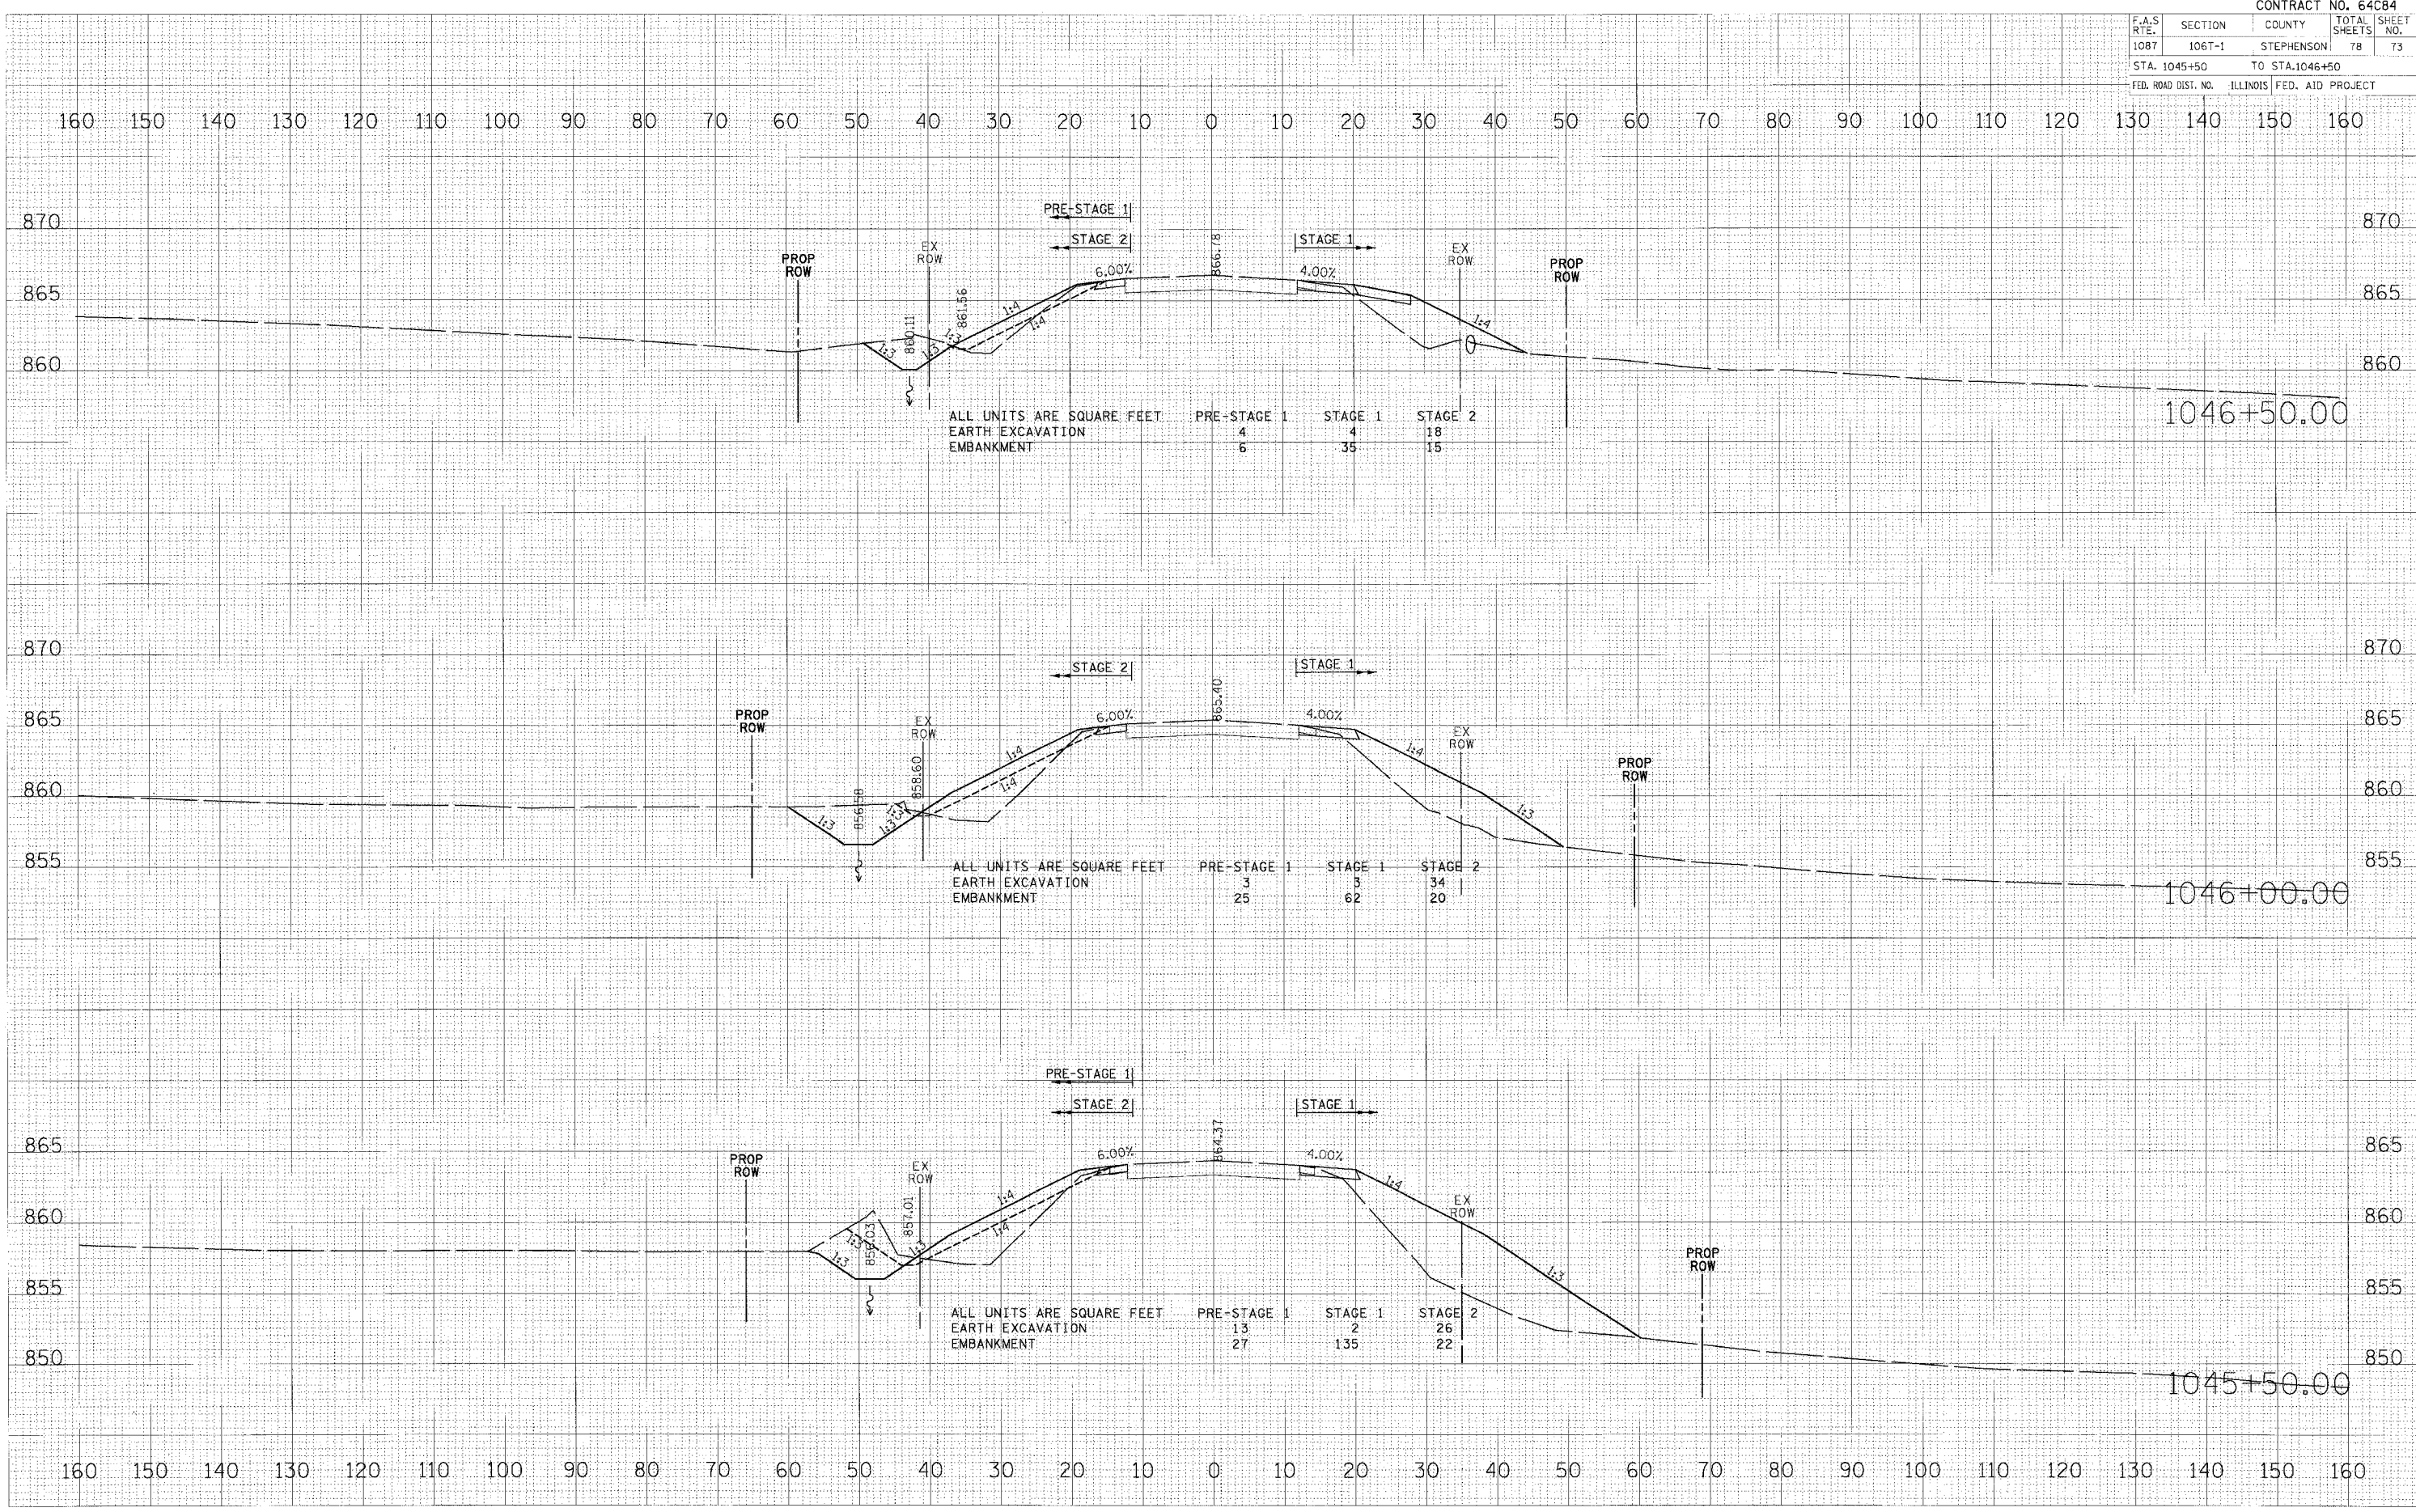

1046+50.00

1046+00.00

1045+50.00