

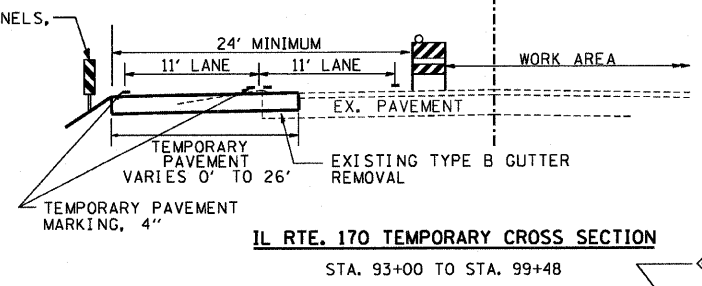


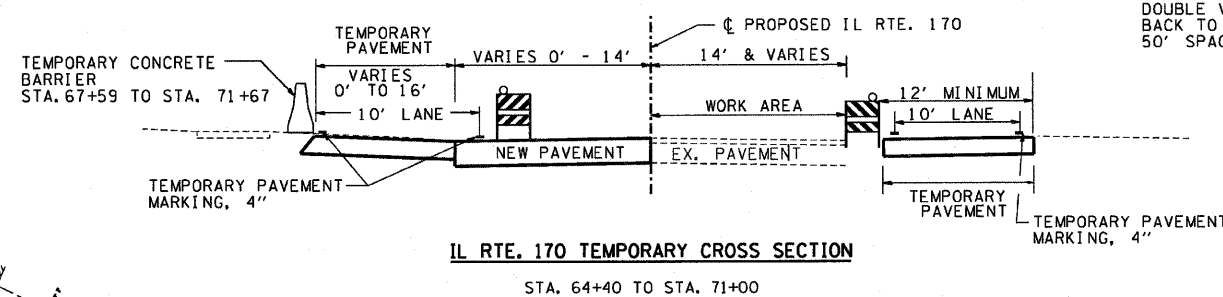

F.A.P. RTE.	SECTION	COUNTY	TOTAL SHEETS	NO.
786	(109) BR	LASALLE	351	57
STA. 61+50		TO STA. 100+00		
FED. ROAD DIST. NO.		ILLINOIS FED. AID PROJECT		

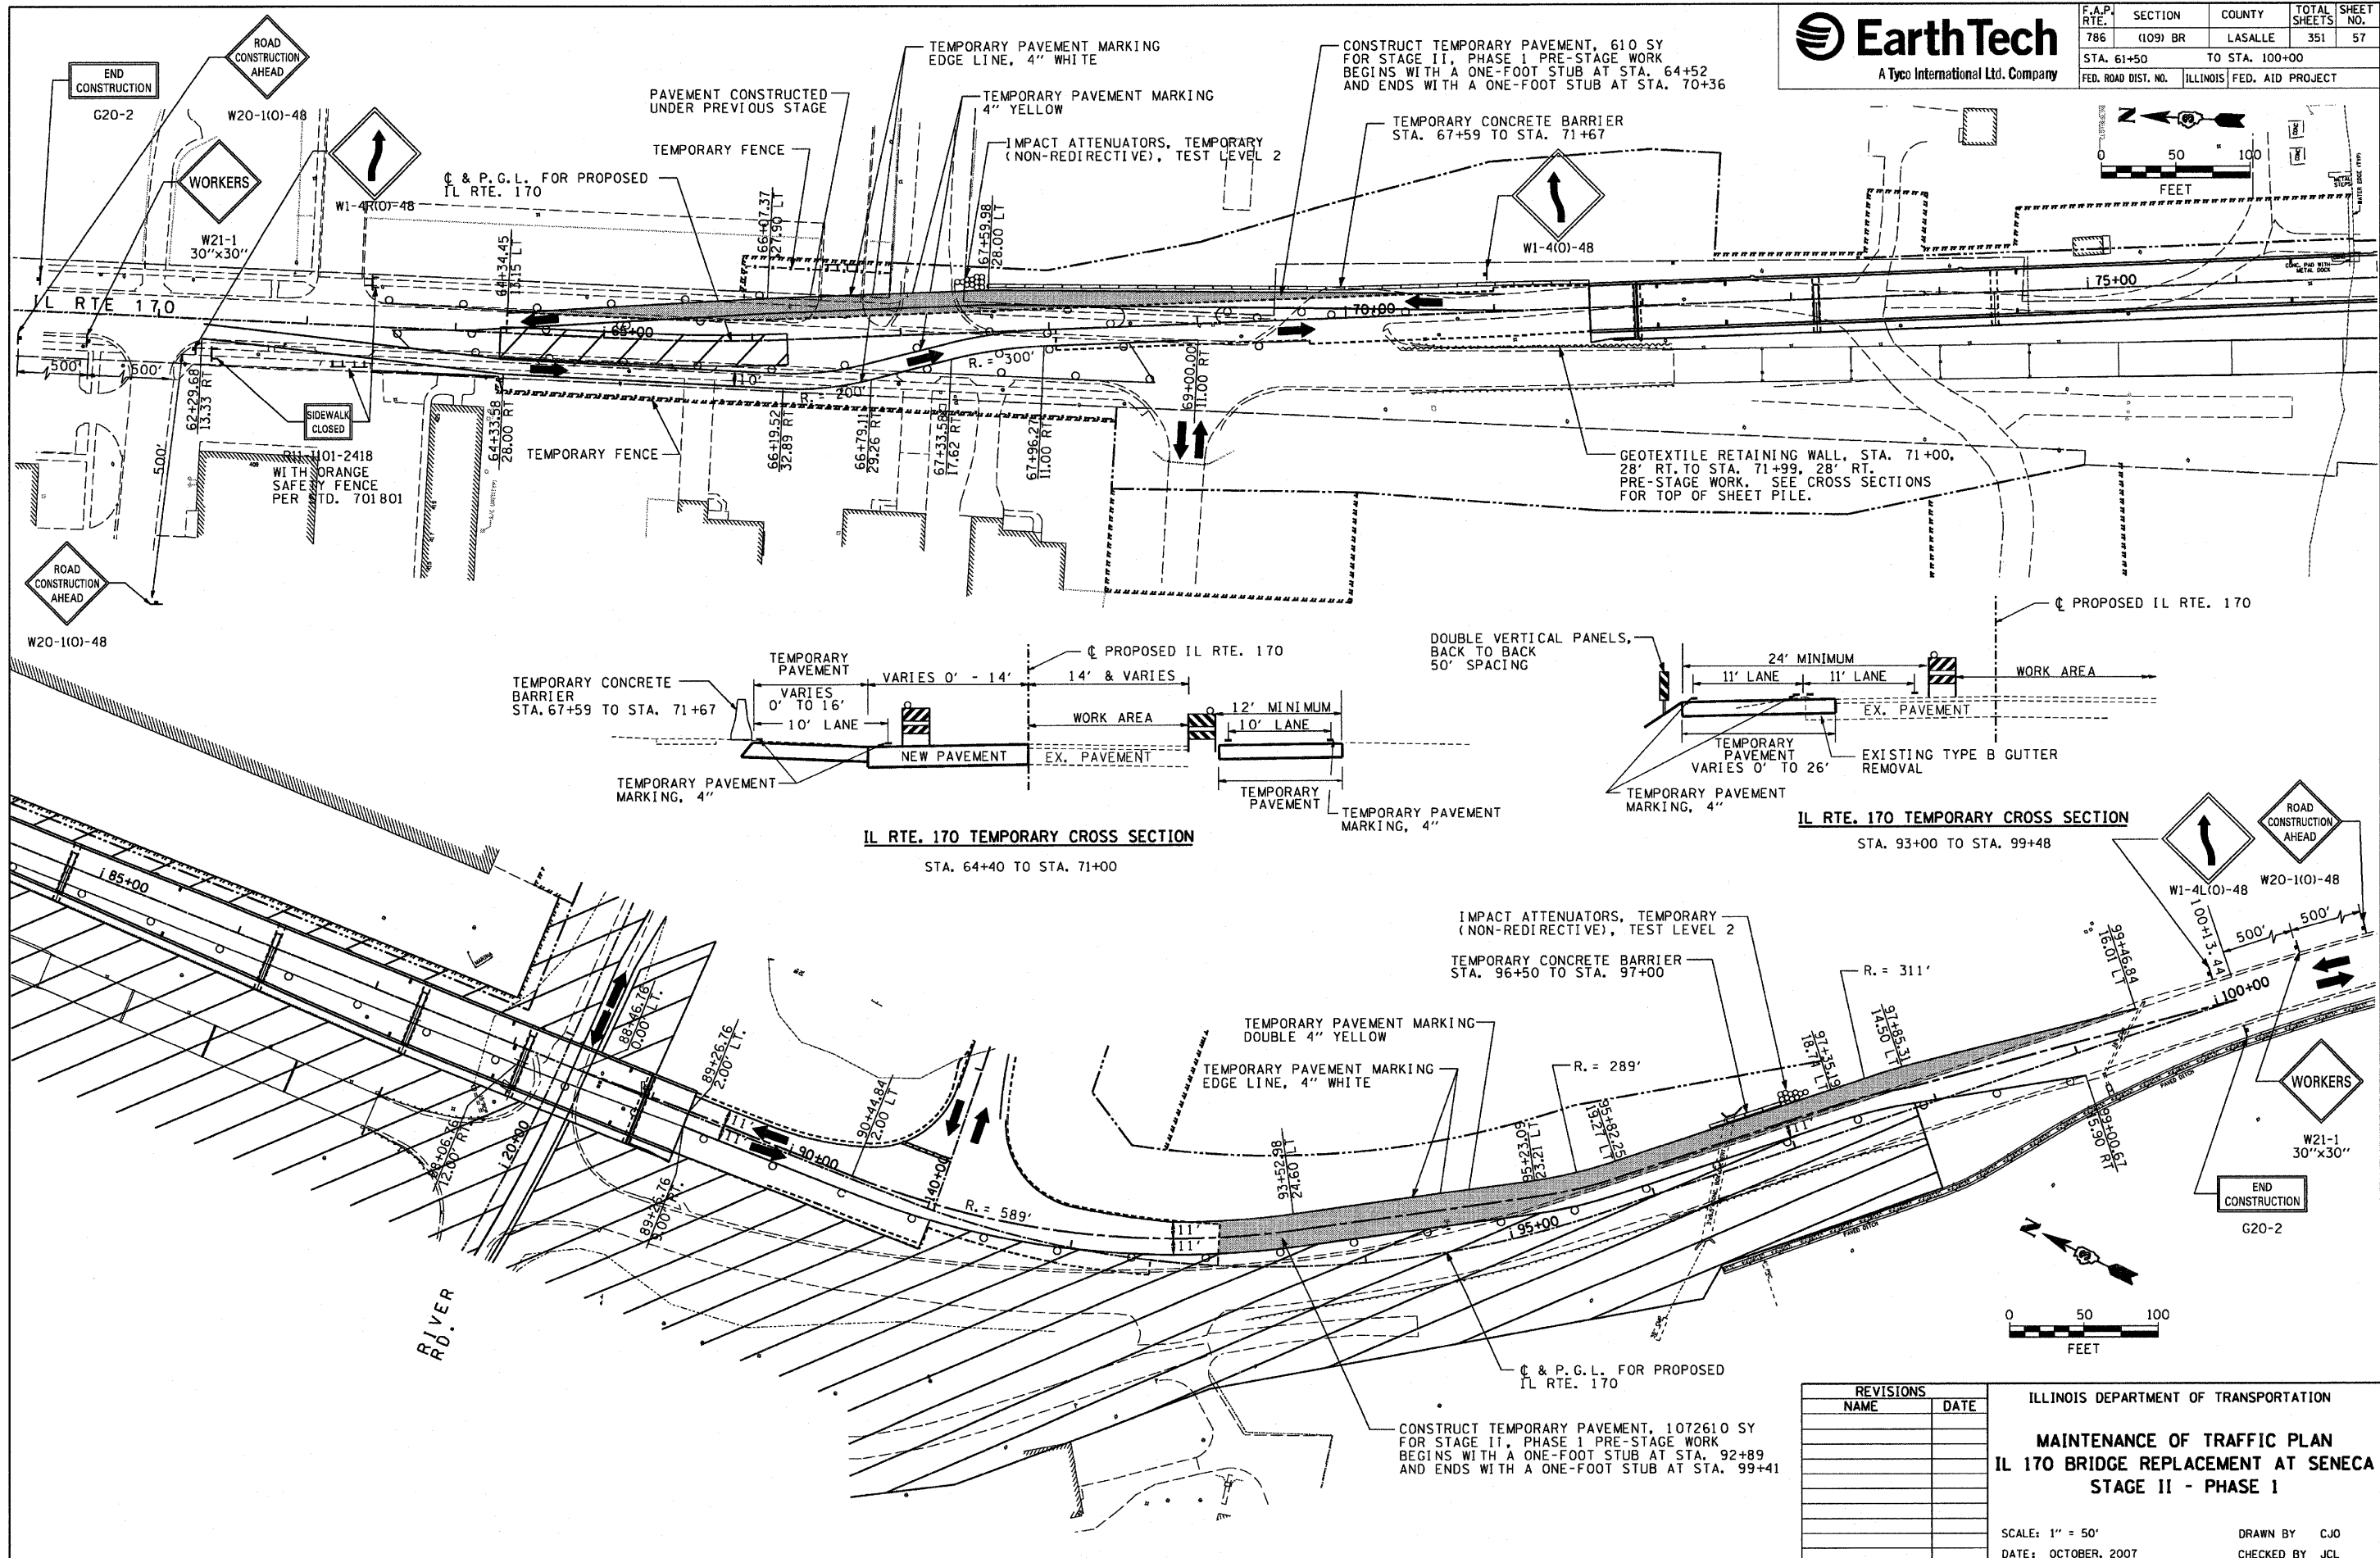

REVISIONS	
NAME	DATE

ILLINOIS DEPARTMENT OF TRANSPORTATION
MAINTENANCE OF TRAFFIC PLAN
IL 170 BRIDGE REPLACEMENT AT SENECA
STAGE II - PHASE I

SCALE: 1" = 50'
DATE: OCTOBER, 2007

DRAWN BY: CJO
CHECKED BY: JCL

PLOT DATE = 10/17/2007
PLOT NAME = 107170
PLOT SCALE = ESCALAR
USER NAME = project