


F.A.P. RTE.	SECTION	COUNTY	TOTAL SHEETS	SHEET NO.
840		VERMILION	89	78
STA. 853+75.00		TO STA. 854+00.00		
FED. ROAD DIST. NO.	ILLINOIS	FED. AID PROJECT		

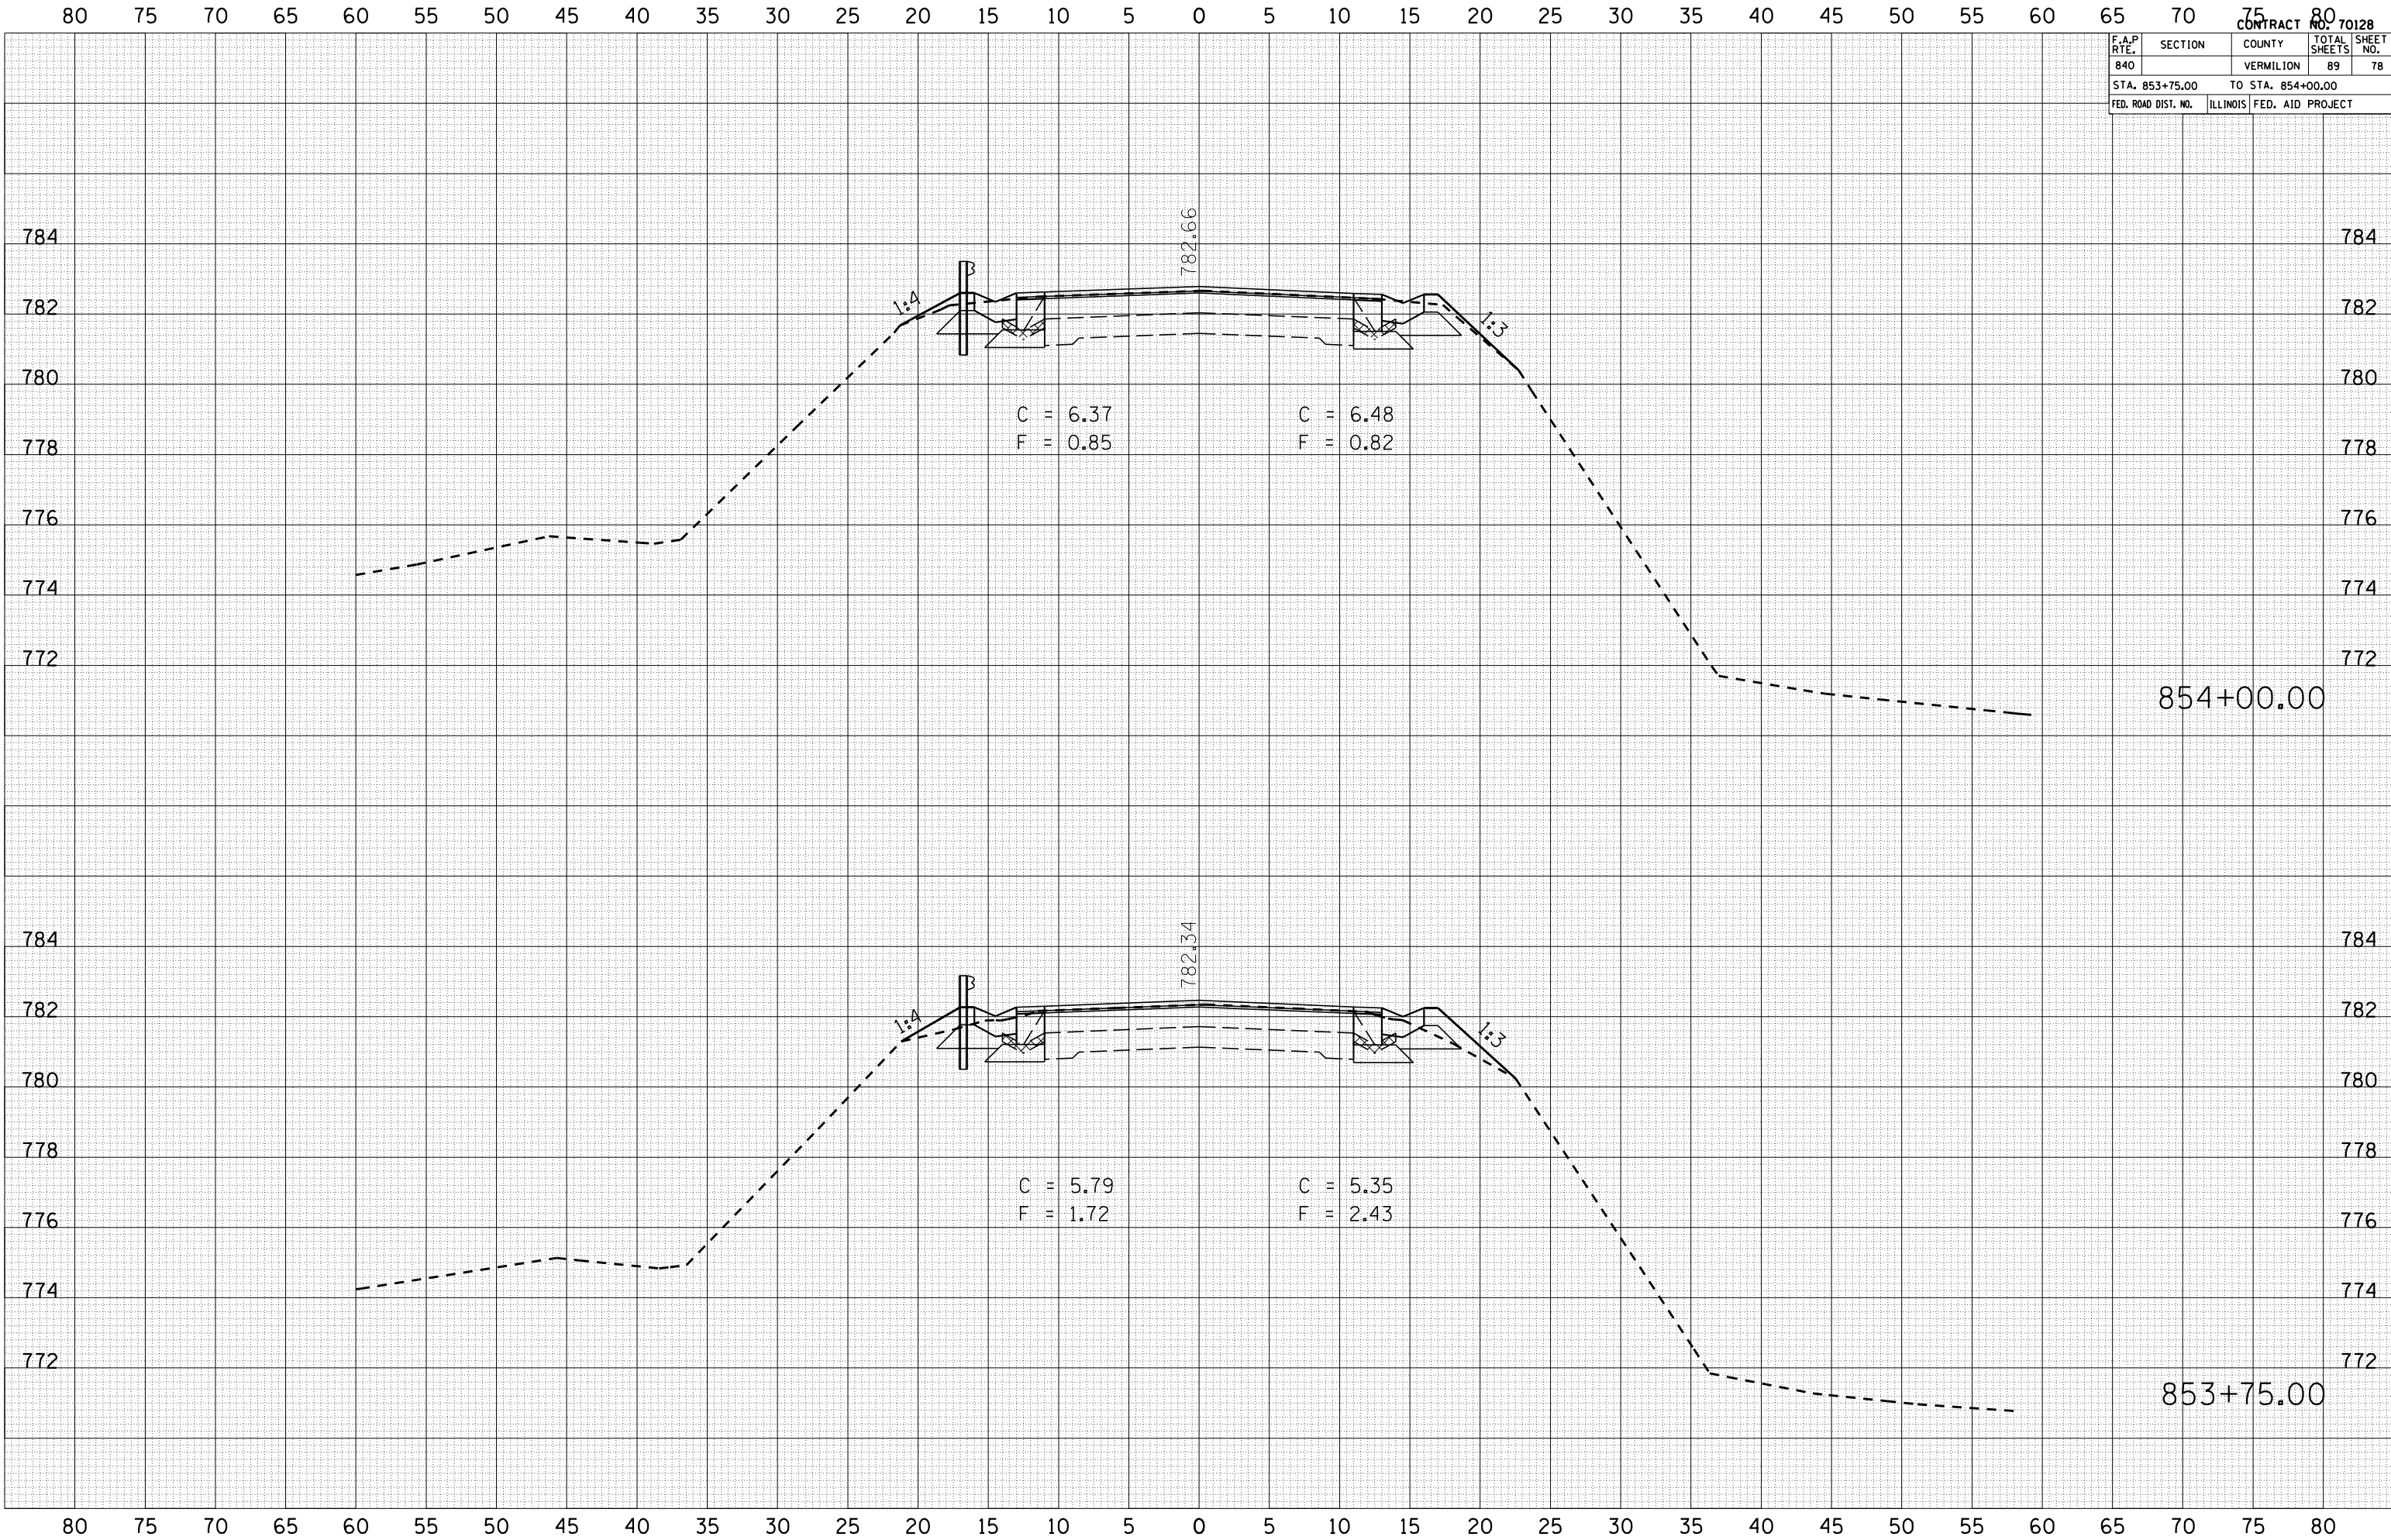

BY \_\_\_\_\_ DATE \_\_\_\_\_  
 SURVEYED \_\_\_\_\_  
 PLOTTED \_\_\_\_\_  
 NOTE BOOK \_\_\_\_\_  
 AREAS CHECKED \_\_\_\_\_

BY \_\_\_\_\_ DATE \_\_\_\_\_  
 SURVEYED \_\_\_\_\_  
 PLOTTED \_\_\_\_\_  
 NOTE BOOK \_\_\_\_\_  
 AREAS CHECKED \_\_\_\_\_

PLOT DATE = 11/16/2007  
 FILE NAME = I:\853+75.00-854+00.00.dwg  
 PLOT SCALE = 1/8" = 1'-0"  
 USER NAME = collier-bv

80 75 70 65 60 55 50 45 40 35 30 25 20 15 10 5 0 5 10 15 20 25 30 35 40 45 50 55 60 65 70 75 80

784  
782  
780  
778  
776  
774  
772

784  
782  
780  
778  
776  
774  
772

80 75 70 65 60 55 50 45 40 35 30 25 20 15 10 5 0 5 10 15 20 25 30 35 40 45 50 55 60 65 70 75 80

854+00.00

853+75.00