

F.A.P. RTE.	SECTION	COUNTY	TOTAL SHEETS	SHEET NO.
840	(121,122)RS-3	VERMILION	89	86
STA. 865+75.00		TO STA. 866+25.00		772
FED. ROAD DIST. NO.	ILLINOIS	FED. AID PROJECT		

BY	DATE


FINAL SURVEY	SURVEYED	PLOTTED	NO. OF SHEETS	AREAS CHECKED

BY	DATE

ORIGINAL SURVEY	SURVEYED	PLOTTED	NO. OF SHEETS	AREAS CHECKED

PLOT DATE = 11/16/2007  
 FILE NAME = I:\105602\105602.dwg  
 PLOT SCALE = 1/8" = 10.0000'  
 USER NAME = collier-b

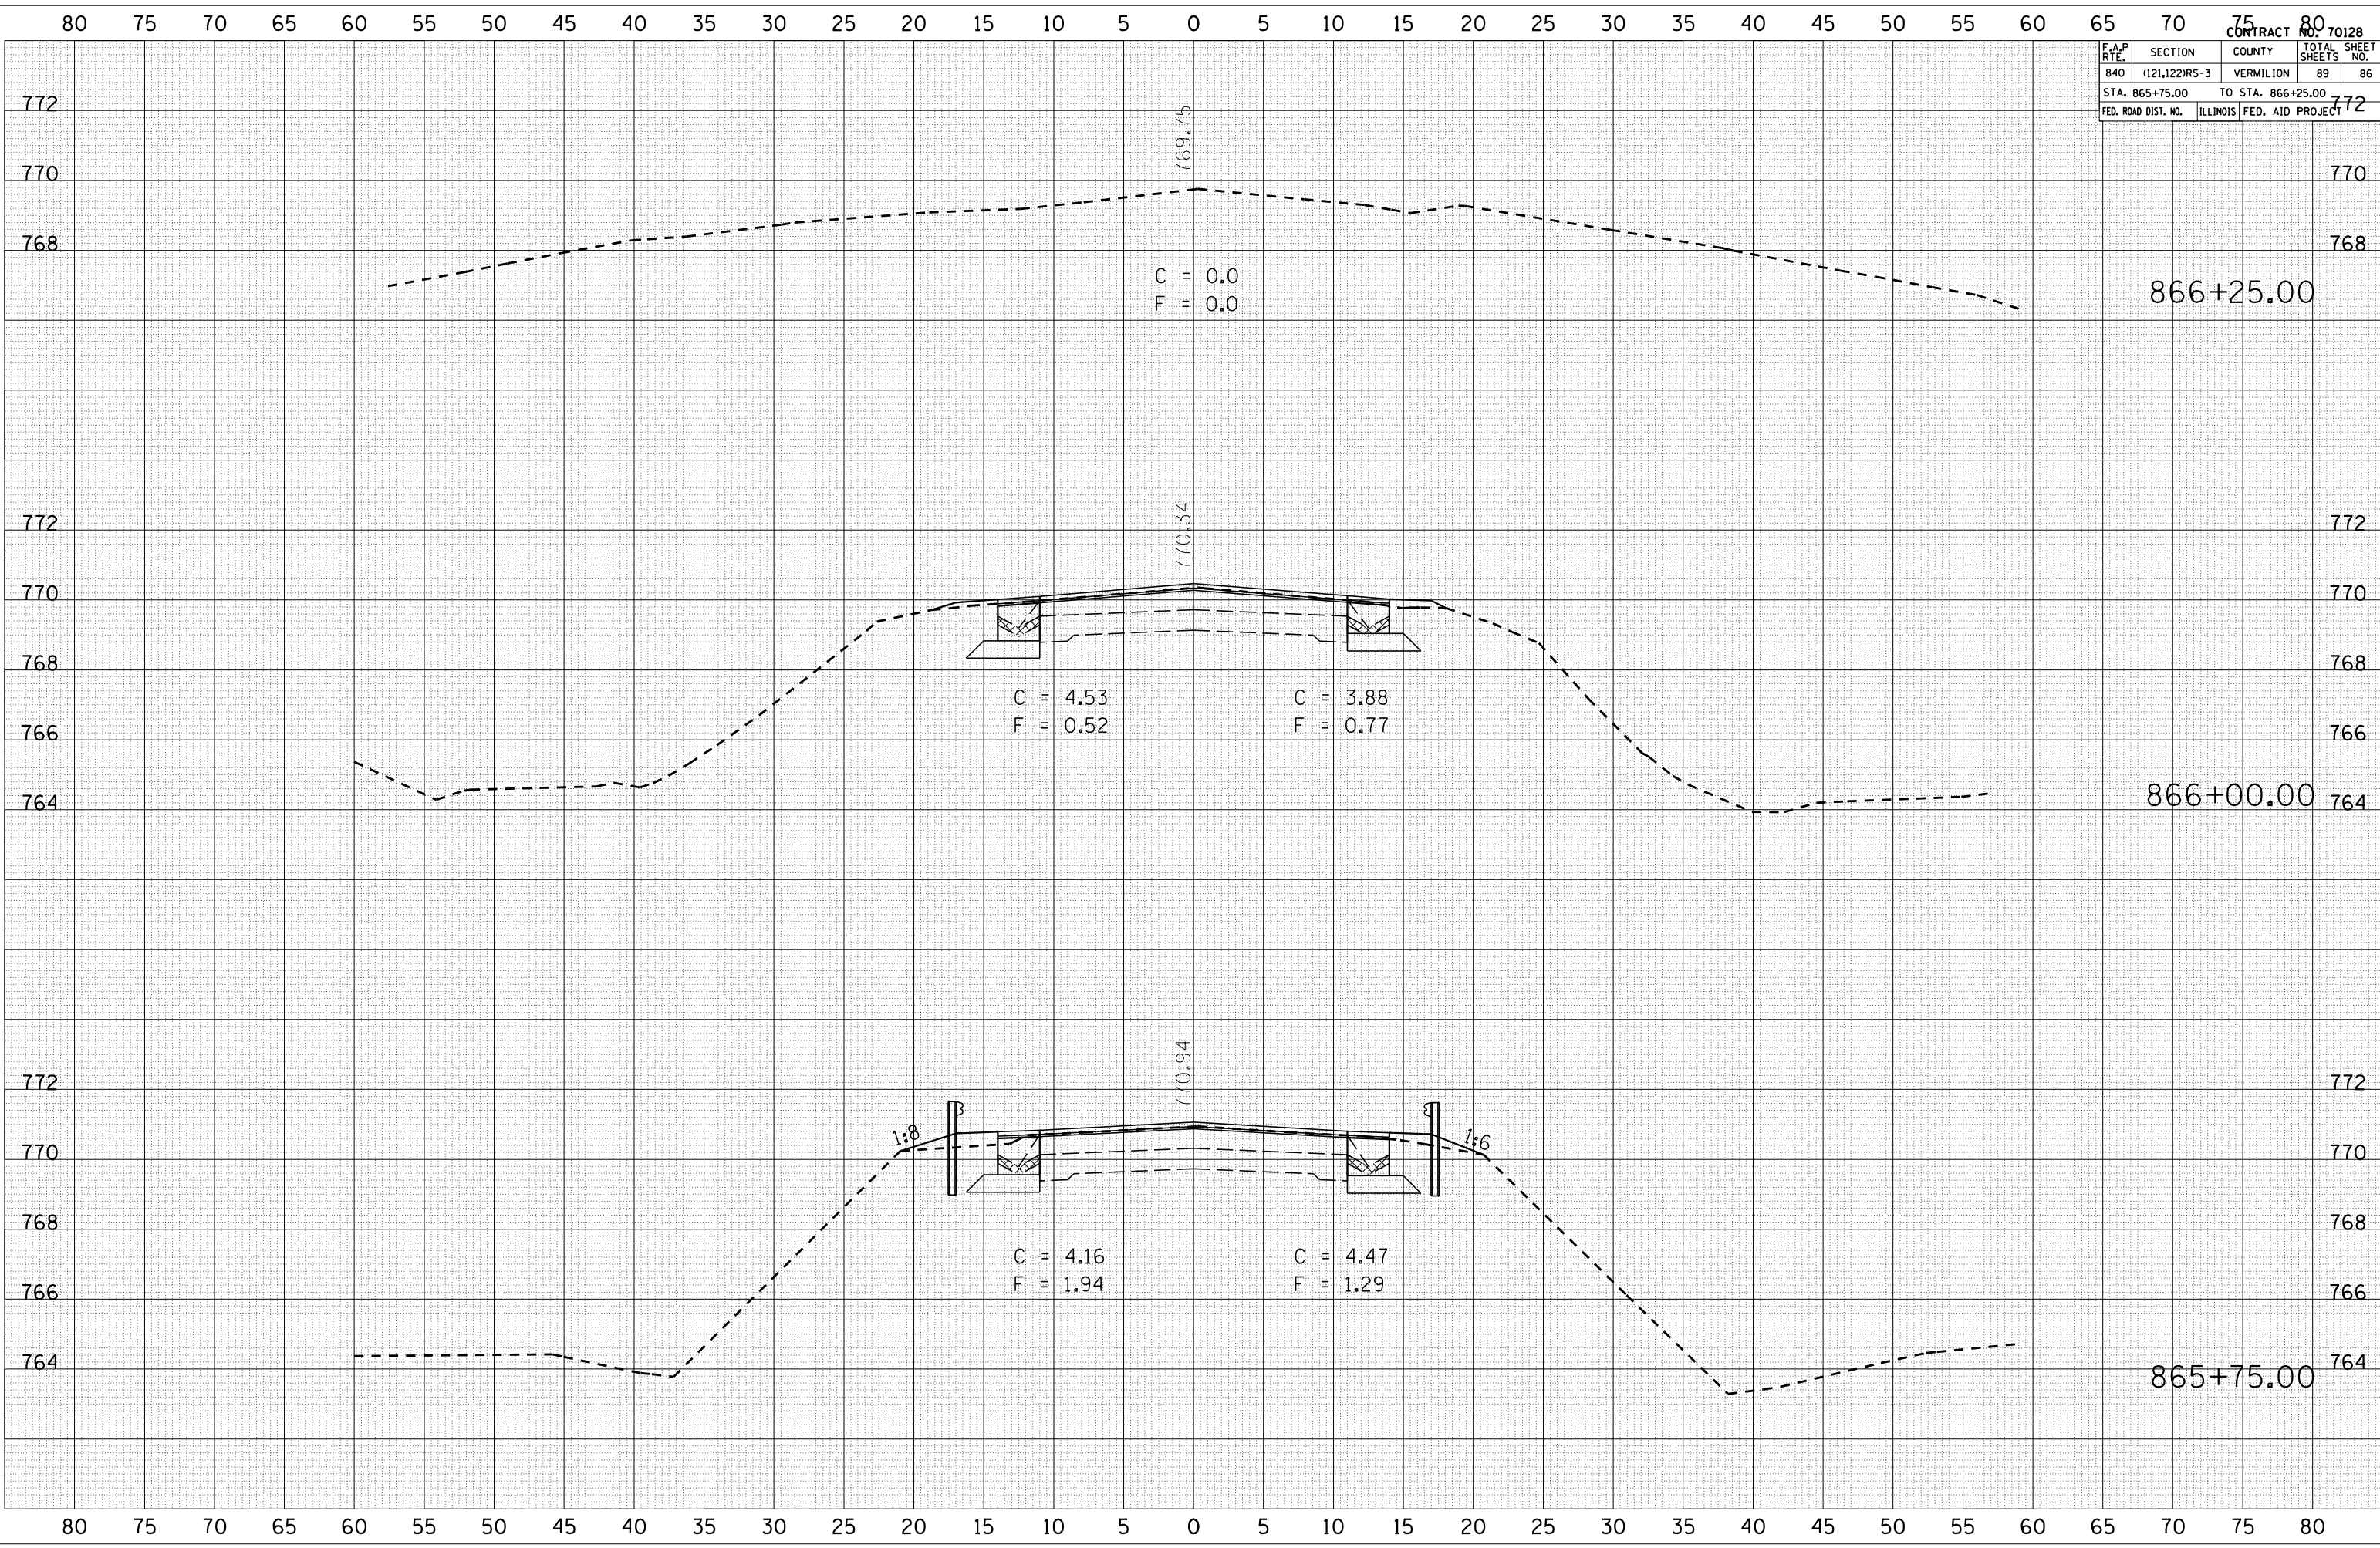

80 75 70 65 60 55 50 45 40 35 30 25 20 15 10 5 0 5 10 15 20 25 30 35 40 45 50 55 60 65 70 75 80