

F.A.P. RTE.	SECTION	COUNTY	TOTAL SHEETS	SHEET NO.
840	(121,122)RS-3	VERMILION	89	88
STA. 867+25.00		TO STA. 867+75.00		
FED. ROAD DIST. NO.		ILLINOIS FED. AID PROJECT		


BY	DATE

NO.	DATE	BY	DESCRIPTION

BY	DATE

NO.	DATE	BY	DESCRIPTION

PLOT DATE = 11/16/2007
 FILE NAME = I:\105602\105602.dwg
 PLOT SCALE = 1/8" = 1' IN.
 USER NAME = collier-b

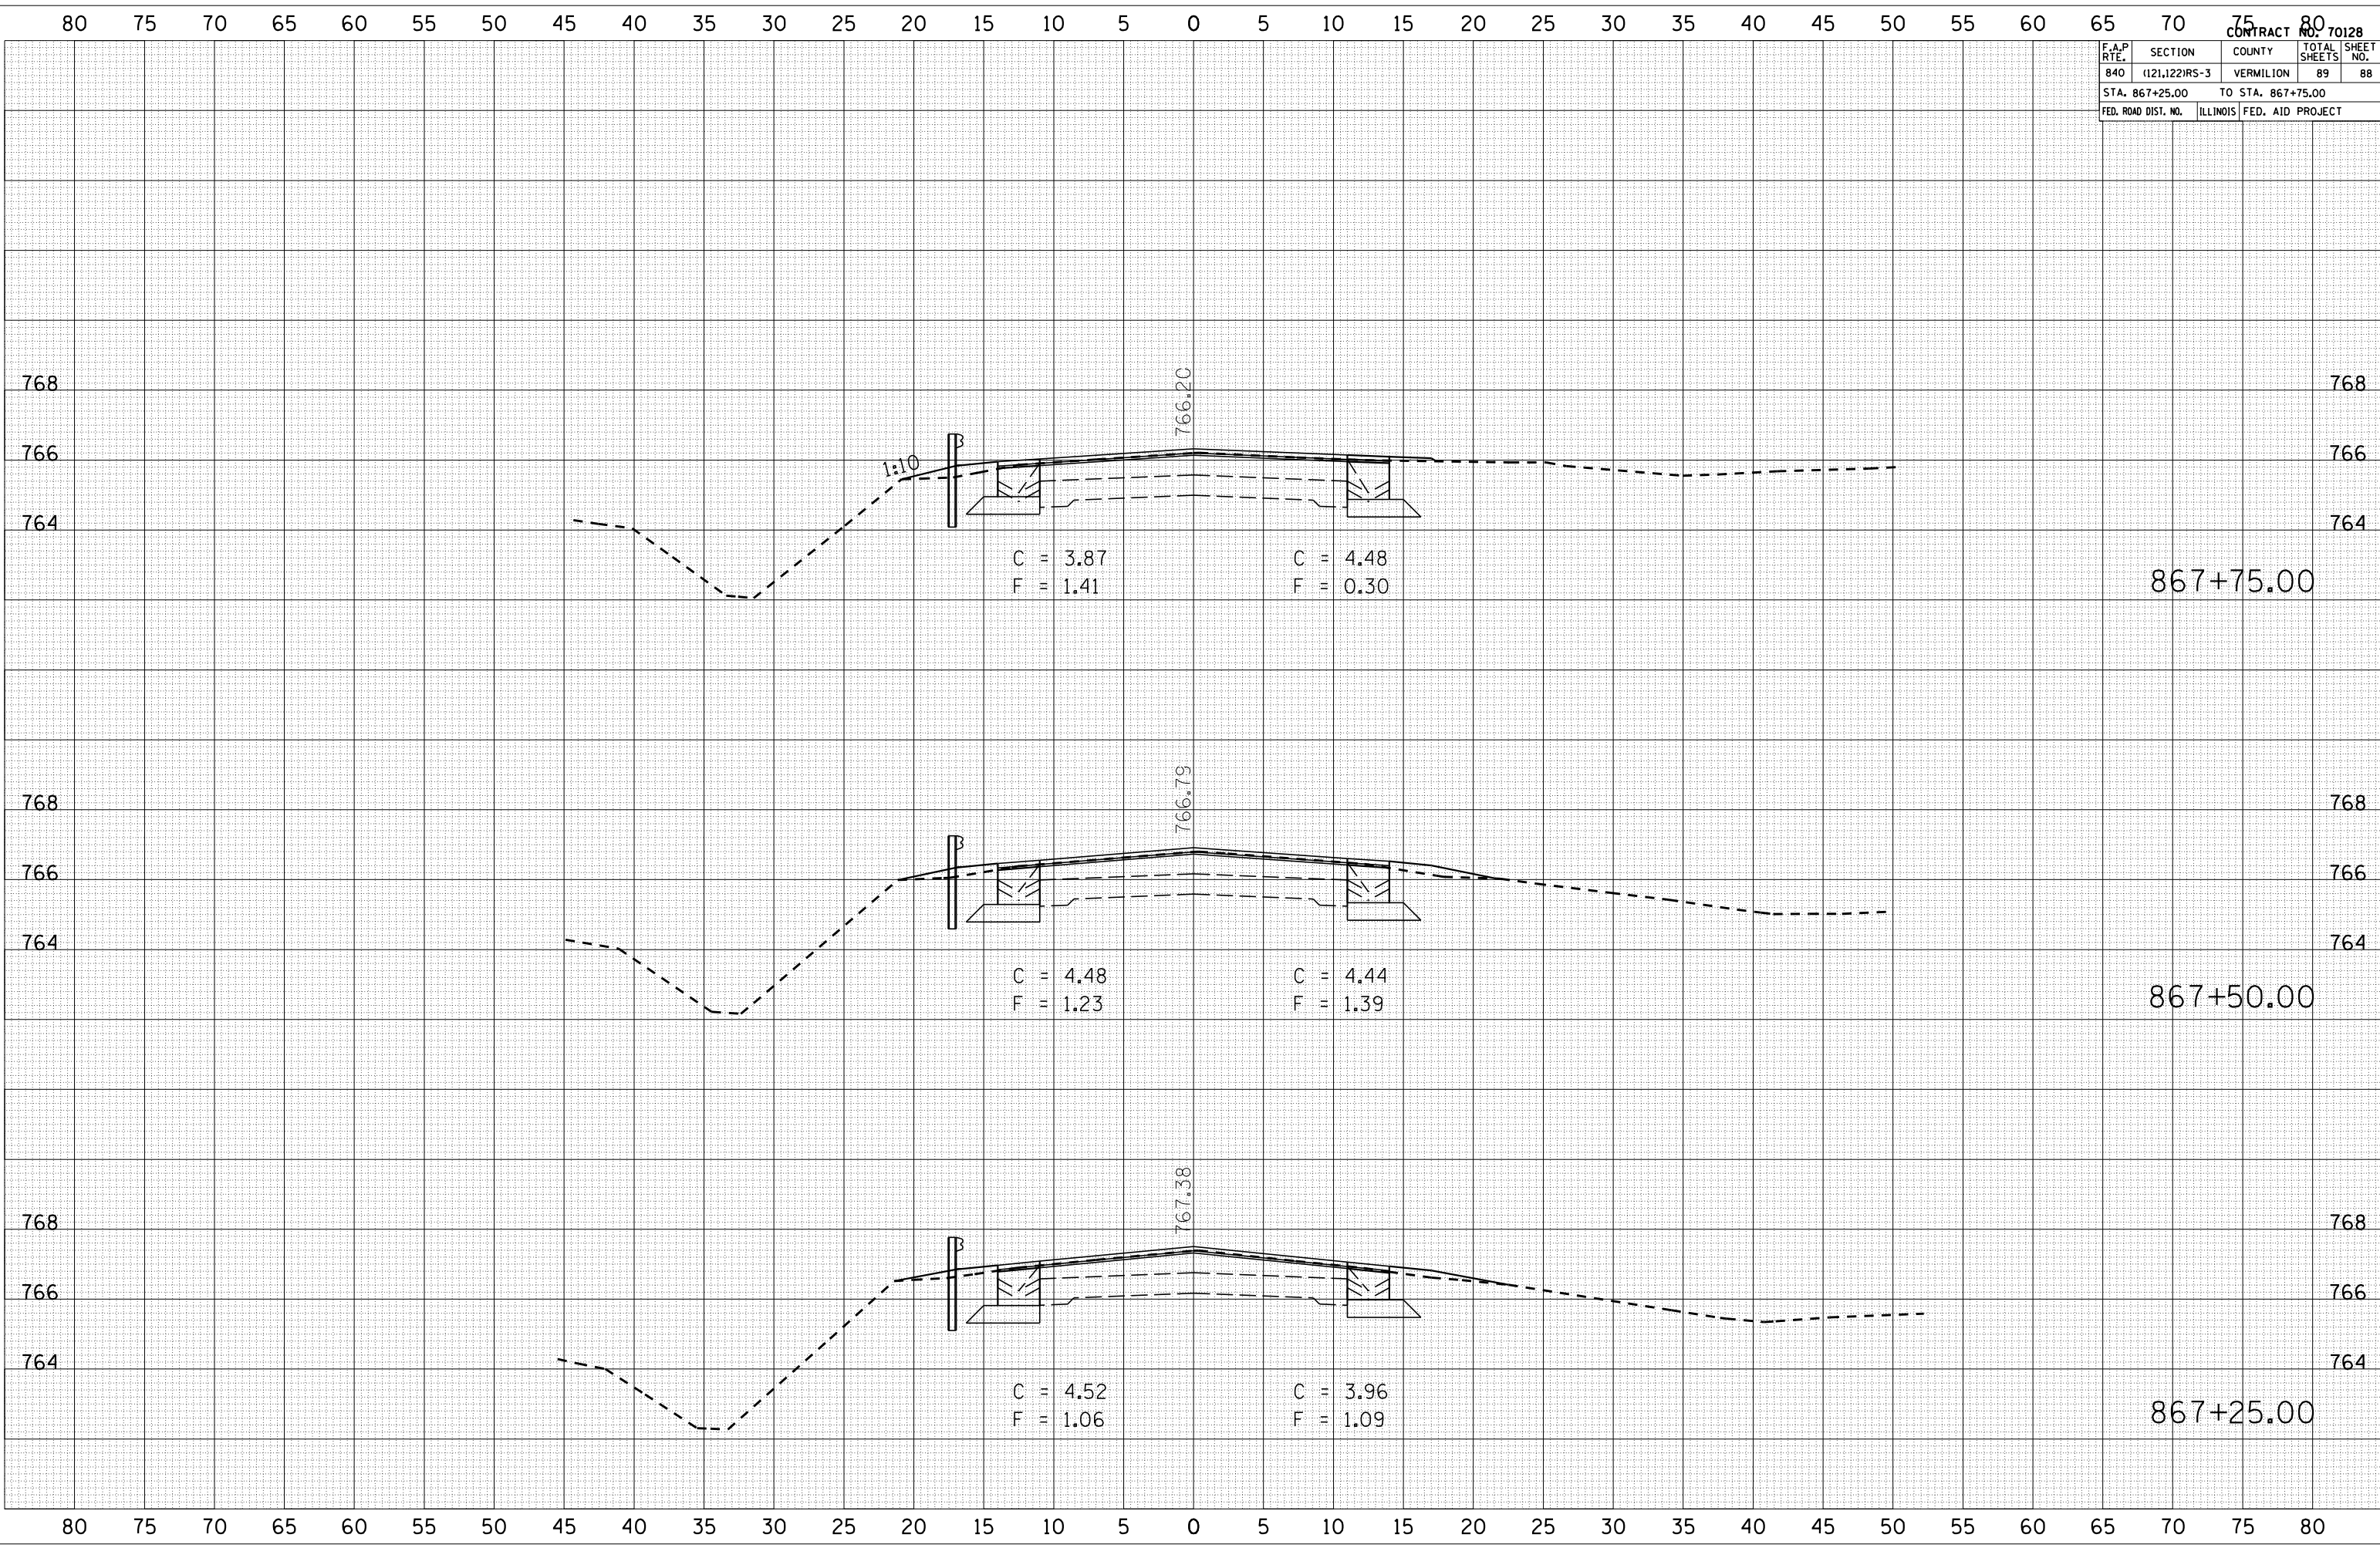

80 75 70 65 60 55 50 45 40 35 30 25 20 15 10 5 0 5 10 15 20 25 30 35 40 45 50 55 60 65 70 75 80

768
766
764

768
766
764

768
766
764

80 75 70 65 60 55 50 45 40 35 30 25 20 15 10 5 0 5 10 15 20 25 30 35 40 45 50 55 60 65 70 75 80