


F.A.P.	SECTION	COUNTY	TOTAL SHEETS	SHEET NO.
776	(116BR-3)B-1	HAMILTON	140	111
STA. 519+50.00		TO STA. 520+50.00		
FED. ROAD DIST. NO.		ILLINOIS FED. AID PROJECT		

BY	DATE

BY	DATE

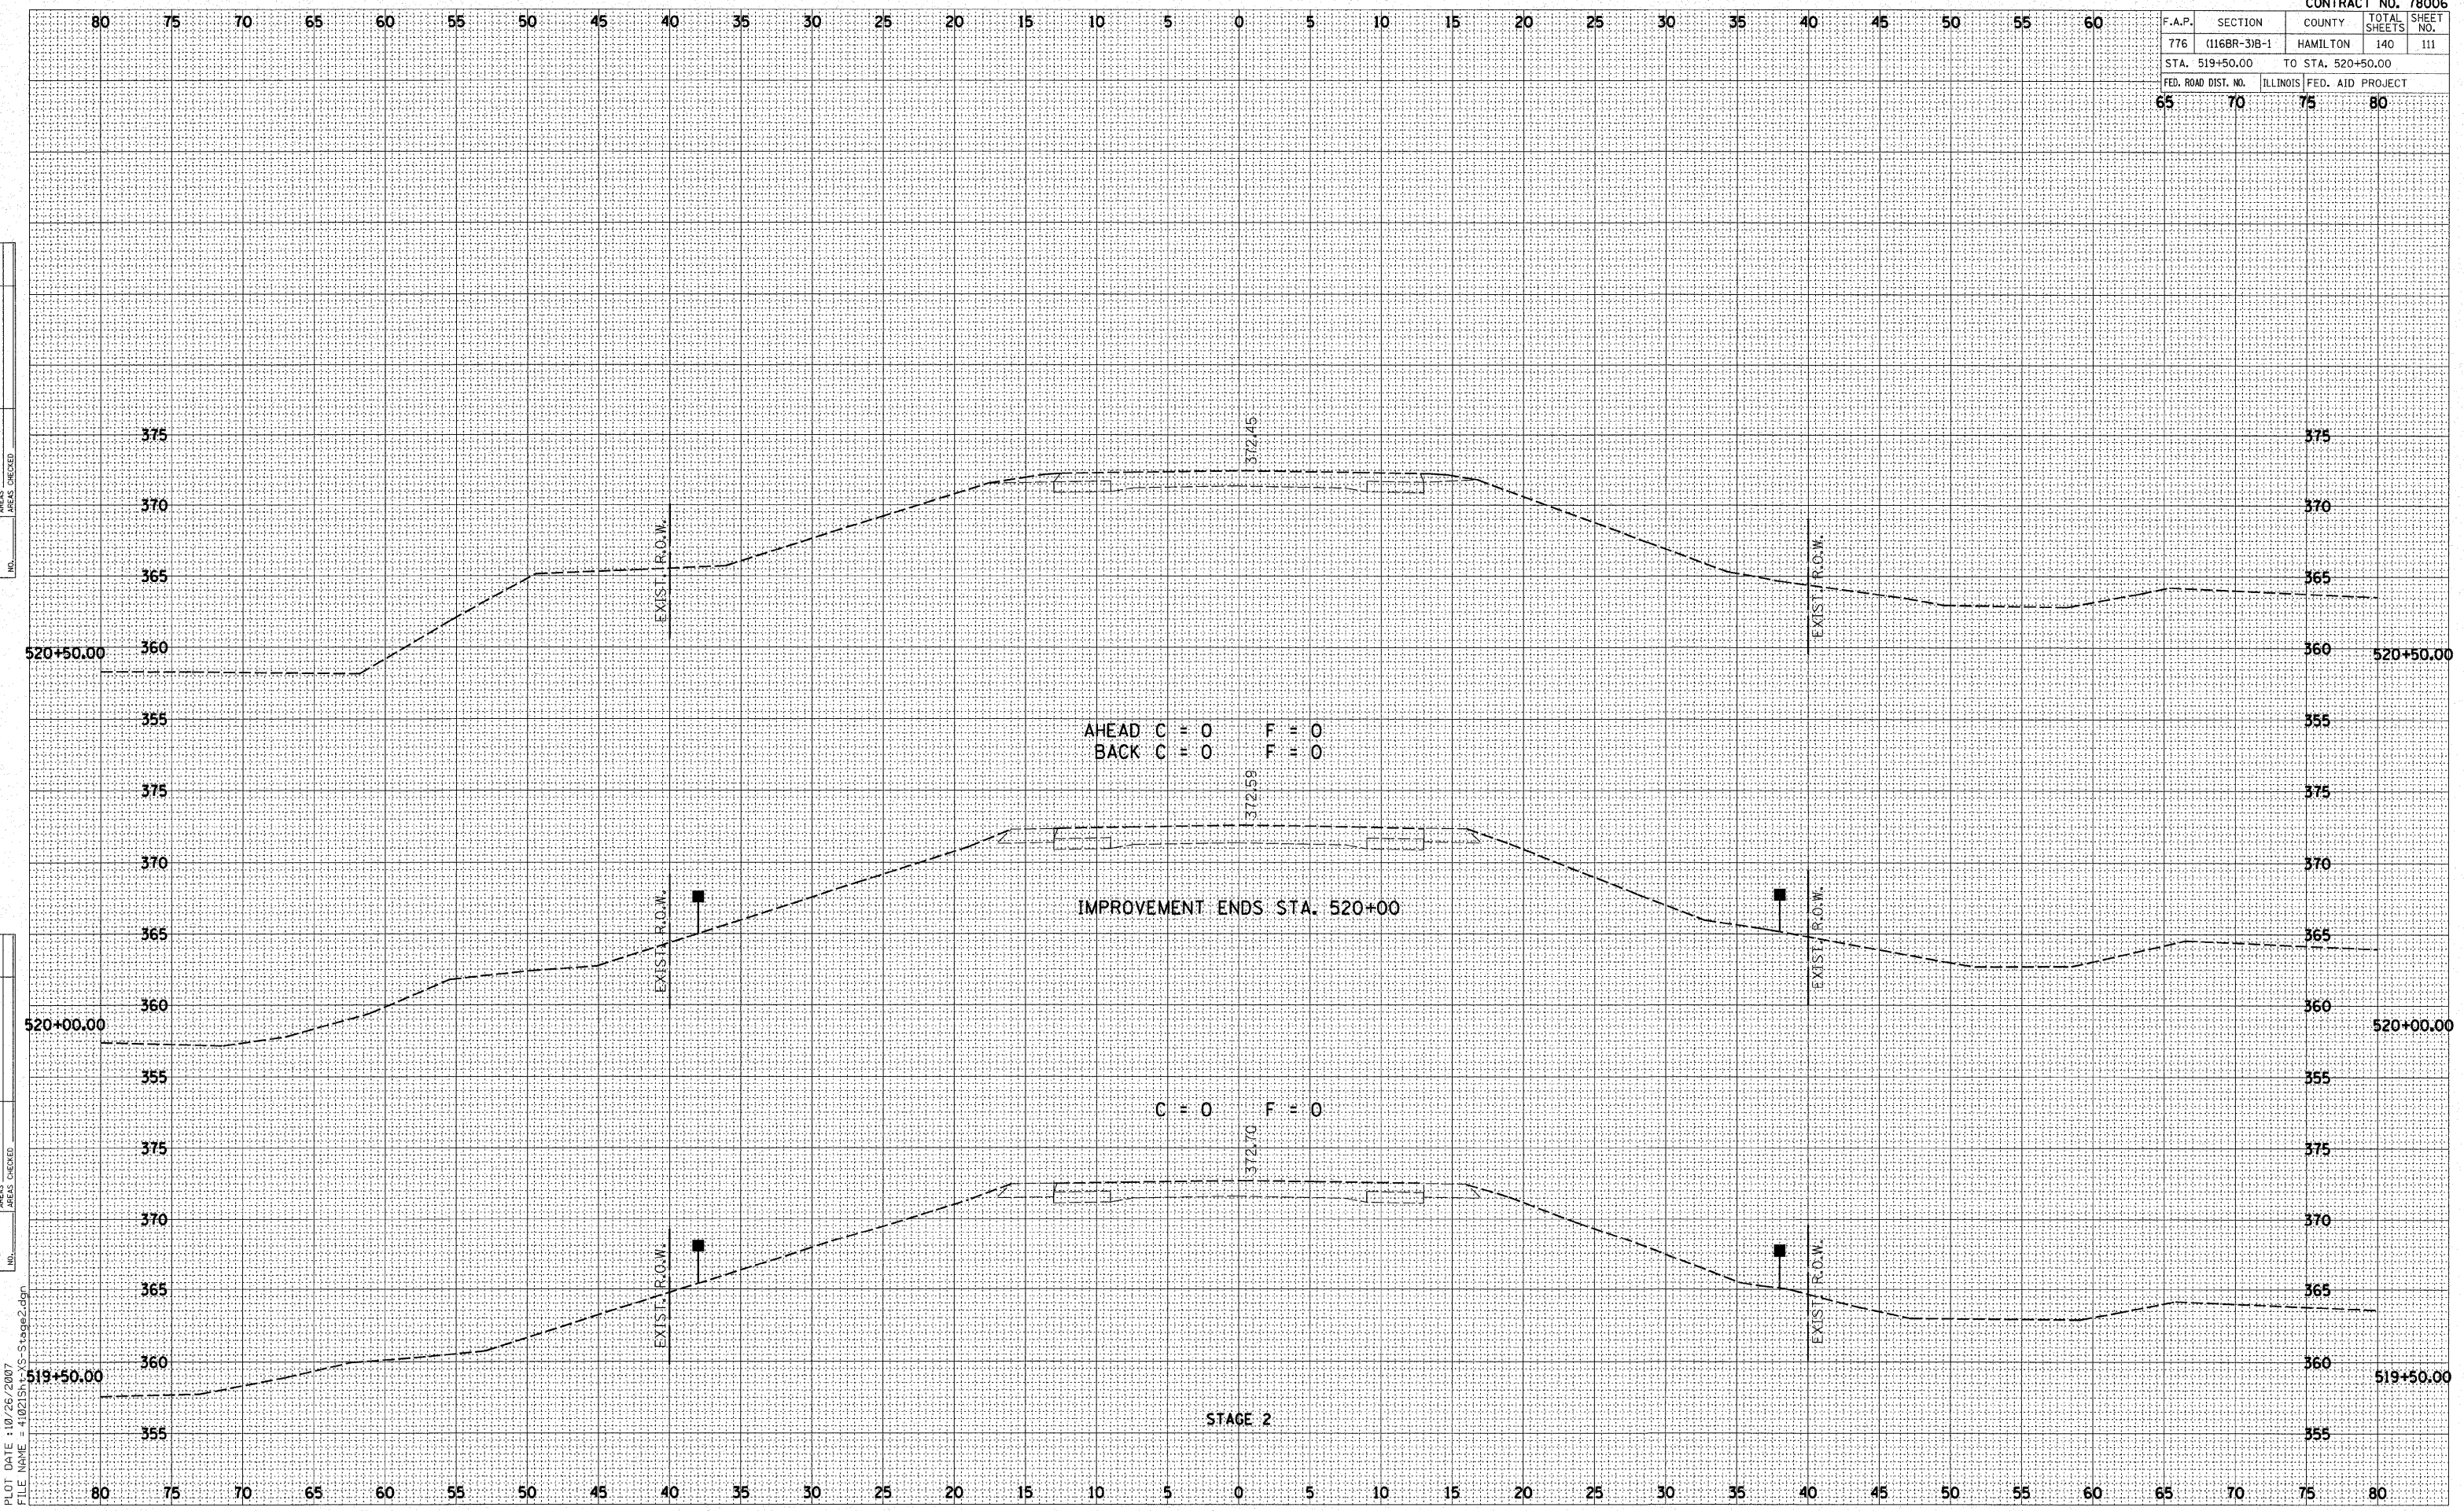

PLOT DATE : 10/26/2007  
 FILE NAME = 410215h1-xS-Stage2.dgn