


F.A.P. RTE.	SECTION	COUNTY	TOTAL SHEETS	SHEET NO.
869	101BR-1	FRANKLIN	28	11
STA. 360+50		TO STA. 361+50		
FED. ROAD DIST. NO.		ILLINOIS FED. AID PROJECT		

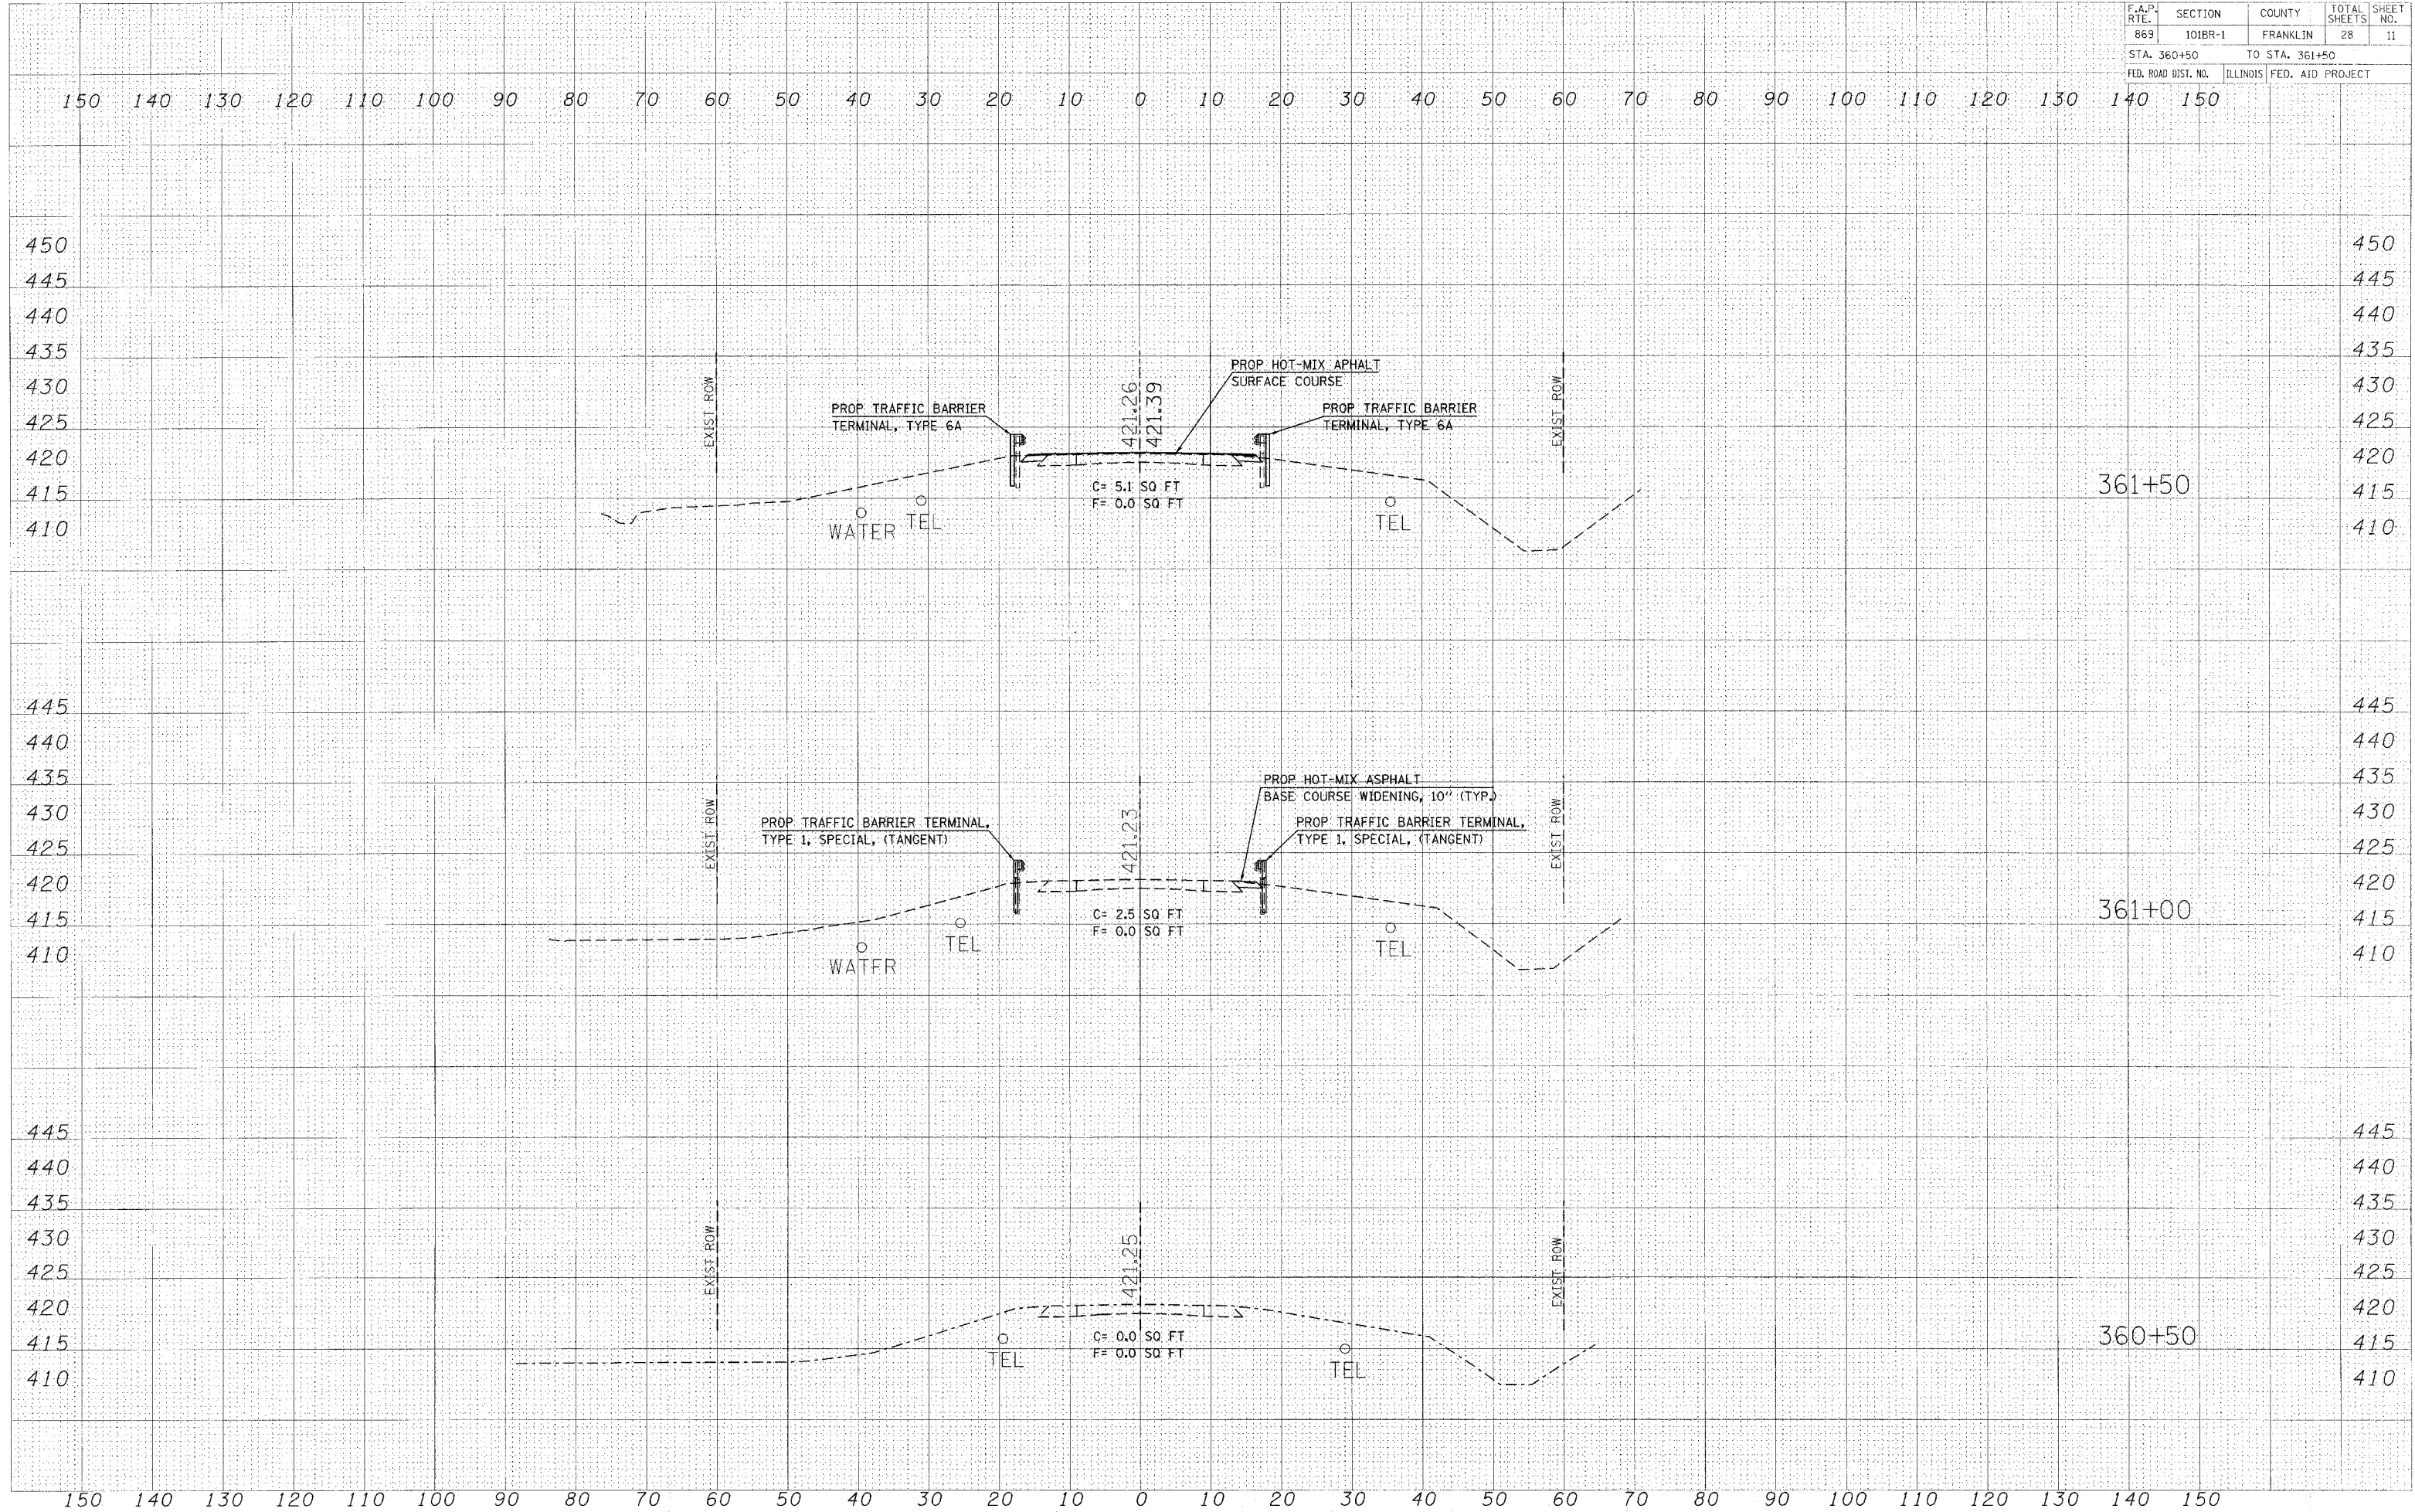

DATE	
BY	
REVISIONS	
DATE	
BY	
DESCRIPTION	
NO.	
APPROVED	
DATE	
BY	
DESCRIPTION	
NO.	

DATE	
BY	
REVISIONS	
DATE	
BY	
DESCRIPTION	
NO.	
APPROVED	
DATE	
BY	
DESCRIPTION	
NO.	

ORIGINAL SURVEY
 FILE NAME = c:\p\projects\78024\101br024\101br024.dwg
 PLOT SCALE = 1/8" = 1' IN.
 USER NAME = pcoriano

PLOT DATE = 12/29/2007
 FILE NAME = c:\p\projects\78024\101br024\101br024.dwg
 PLOT SCALE = 1/8" = 1' IN.
 USER NAME = pcoriano