


F.A.P. RTE.	SECTION	COUNTY	TOTAL SHEETS	SHEET NO.
869	101BR-1	FRANKLIN	28	12
STA. 362+05		TO STA. 363+05		
FED. ROAD DIST. NO.		ILLINOIS FED. AID PROJECT		

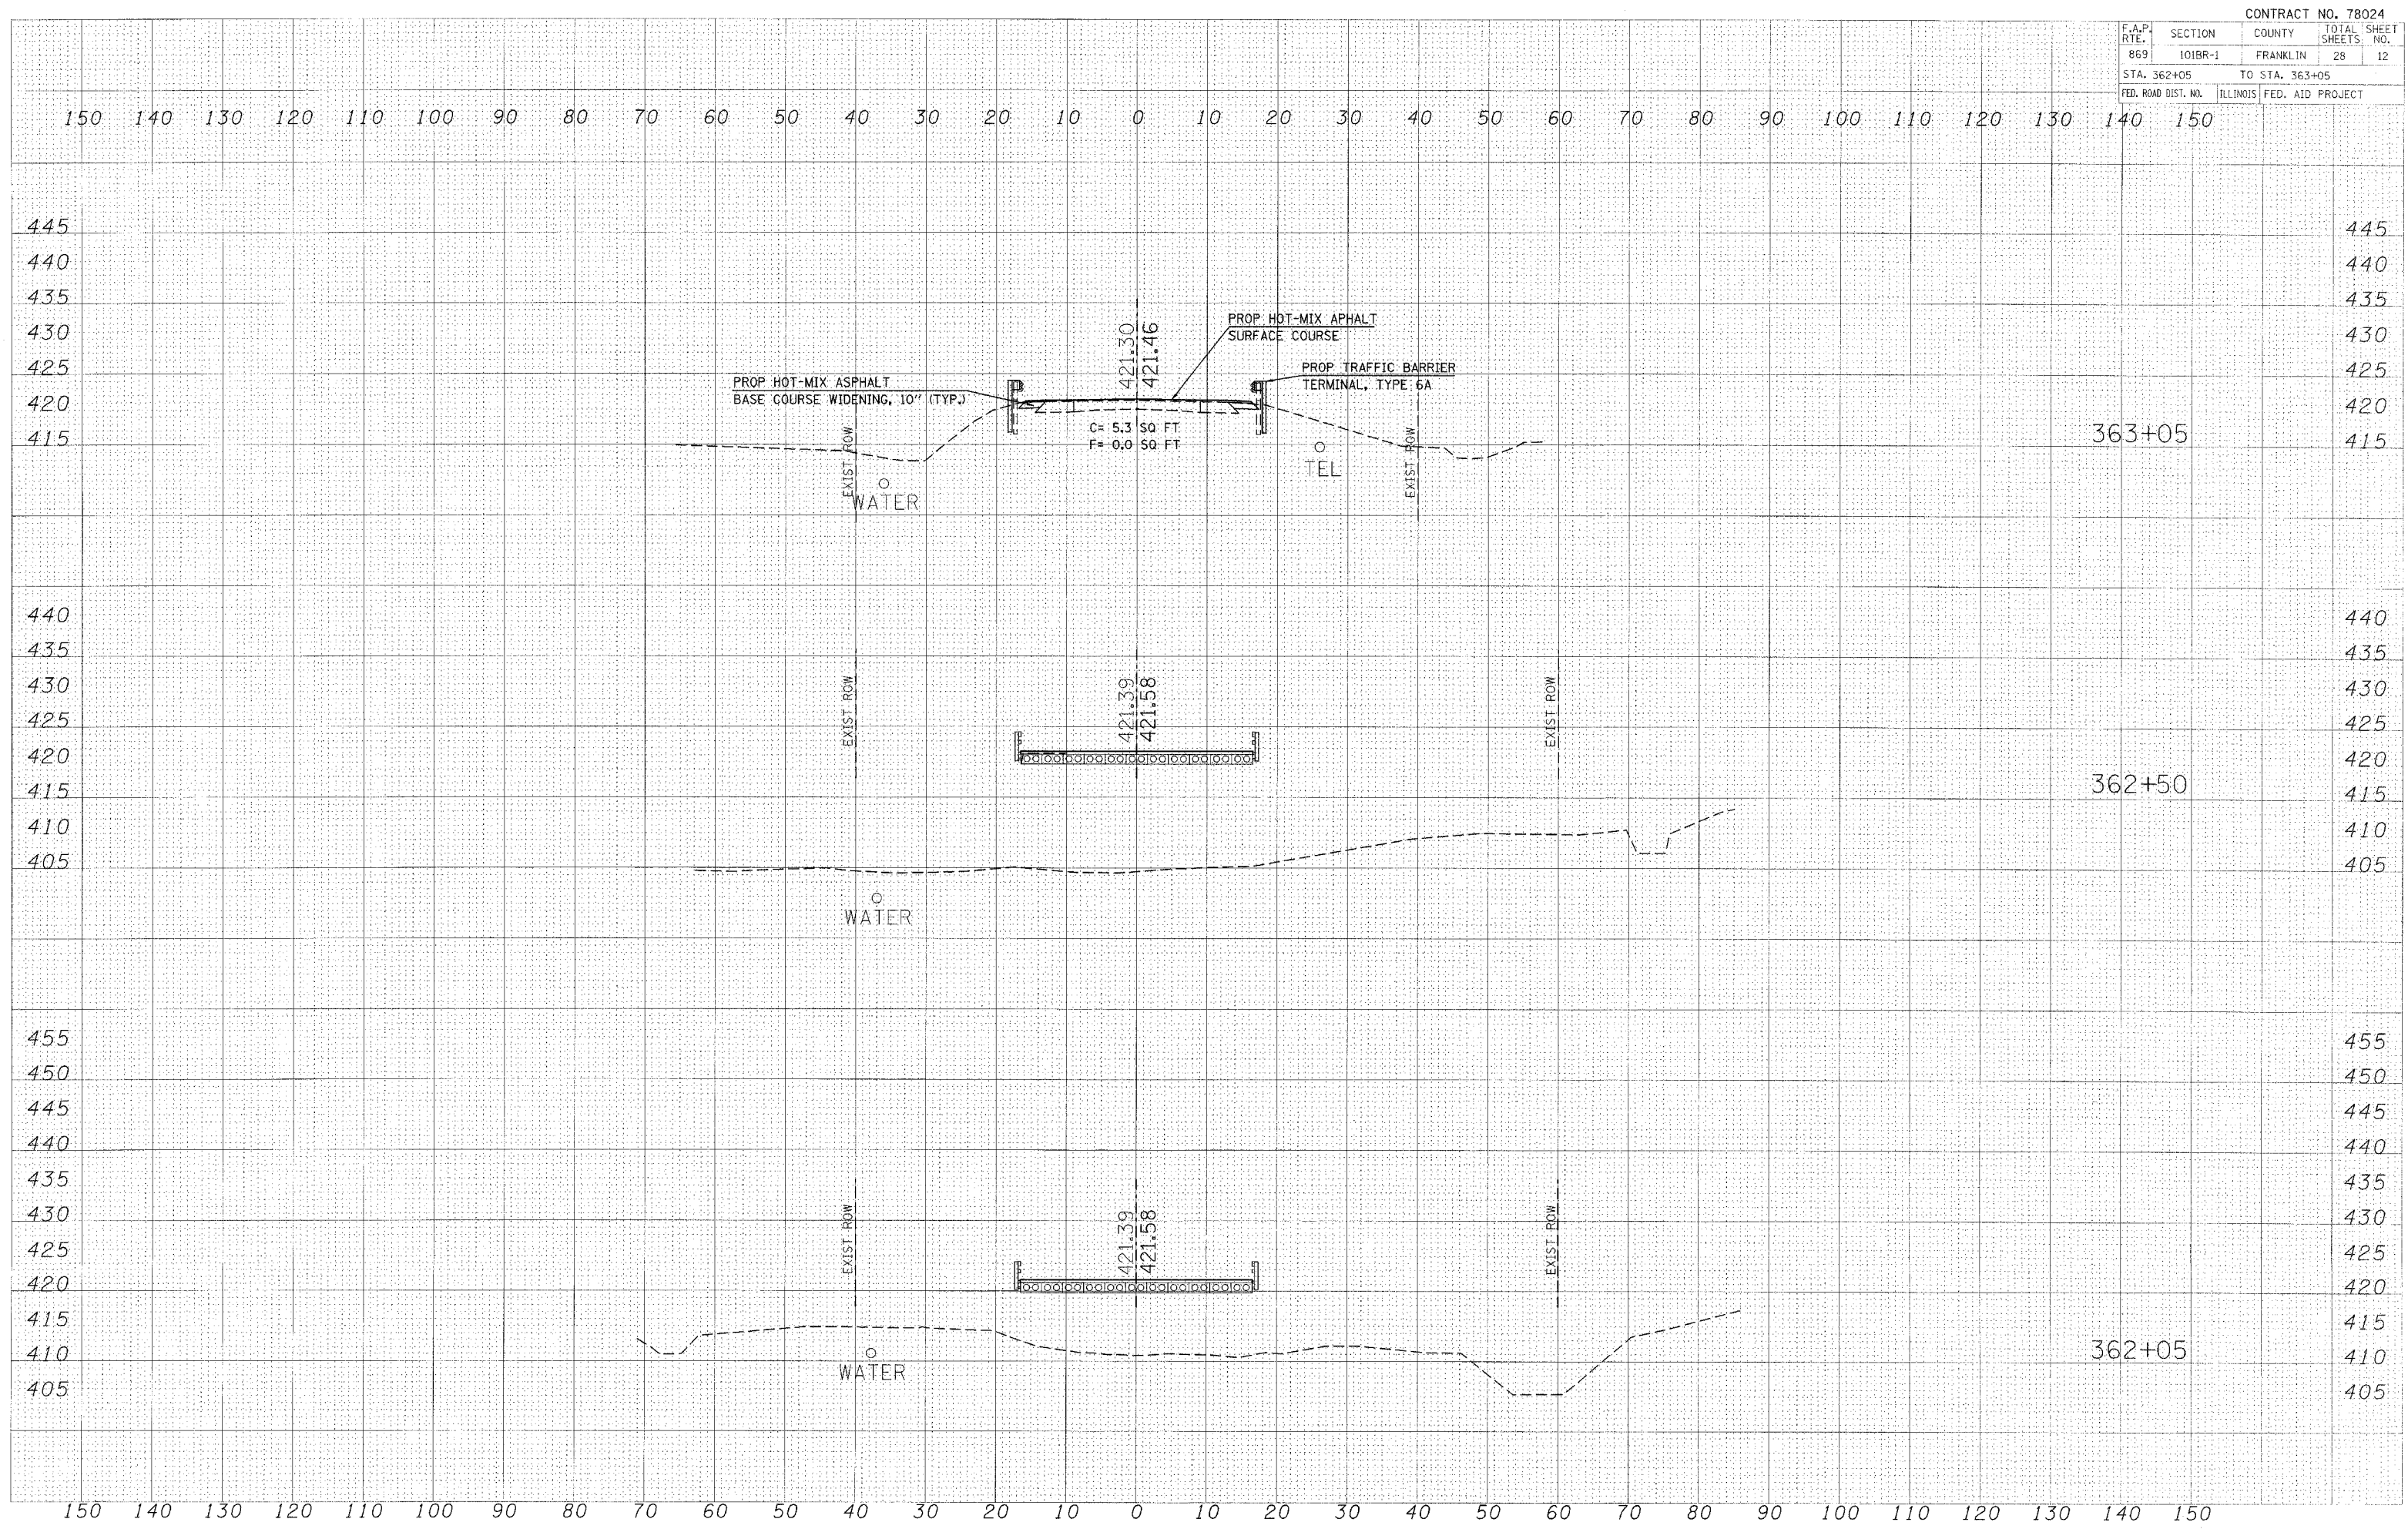

DATE	BY

FINAL SURVEY
 SURVEYED
 TEMPLATE
 NOTE BOOK
 AREAS CHECKED
 NO.

DATE	BY

ORIGINAL SURVEY
 SURVEYED
 TEMPLATE
 AREAS CHECKED
 NO.

PLOT DATE = 12/5/2007
 FILE NAME = c:\p\proj\78024\78024.dwg
 PLOT SCALE = 1/8" = 1' IN.
 User Name = portno