


F.A.U. RTE.	SECTION	COUNTY	TOTAL SHEETS	SHEET NO.
3869	07-00009-00-RS	McHENRY	14	9
STA. 62+50		TO STA. 80+50		
FED. ROAD DIST. NO.	ILLINOIS	FED AID PROJECT		
C-91-340-07		M-8003 (840)		

CONTRACT: 83979

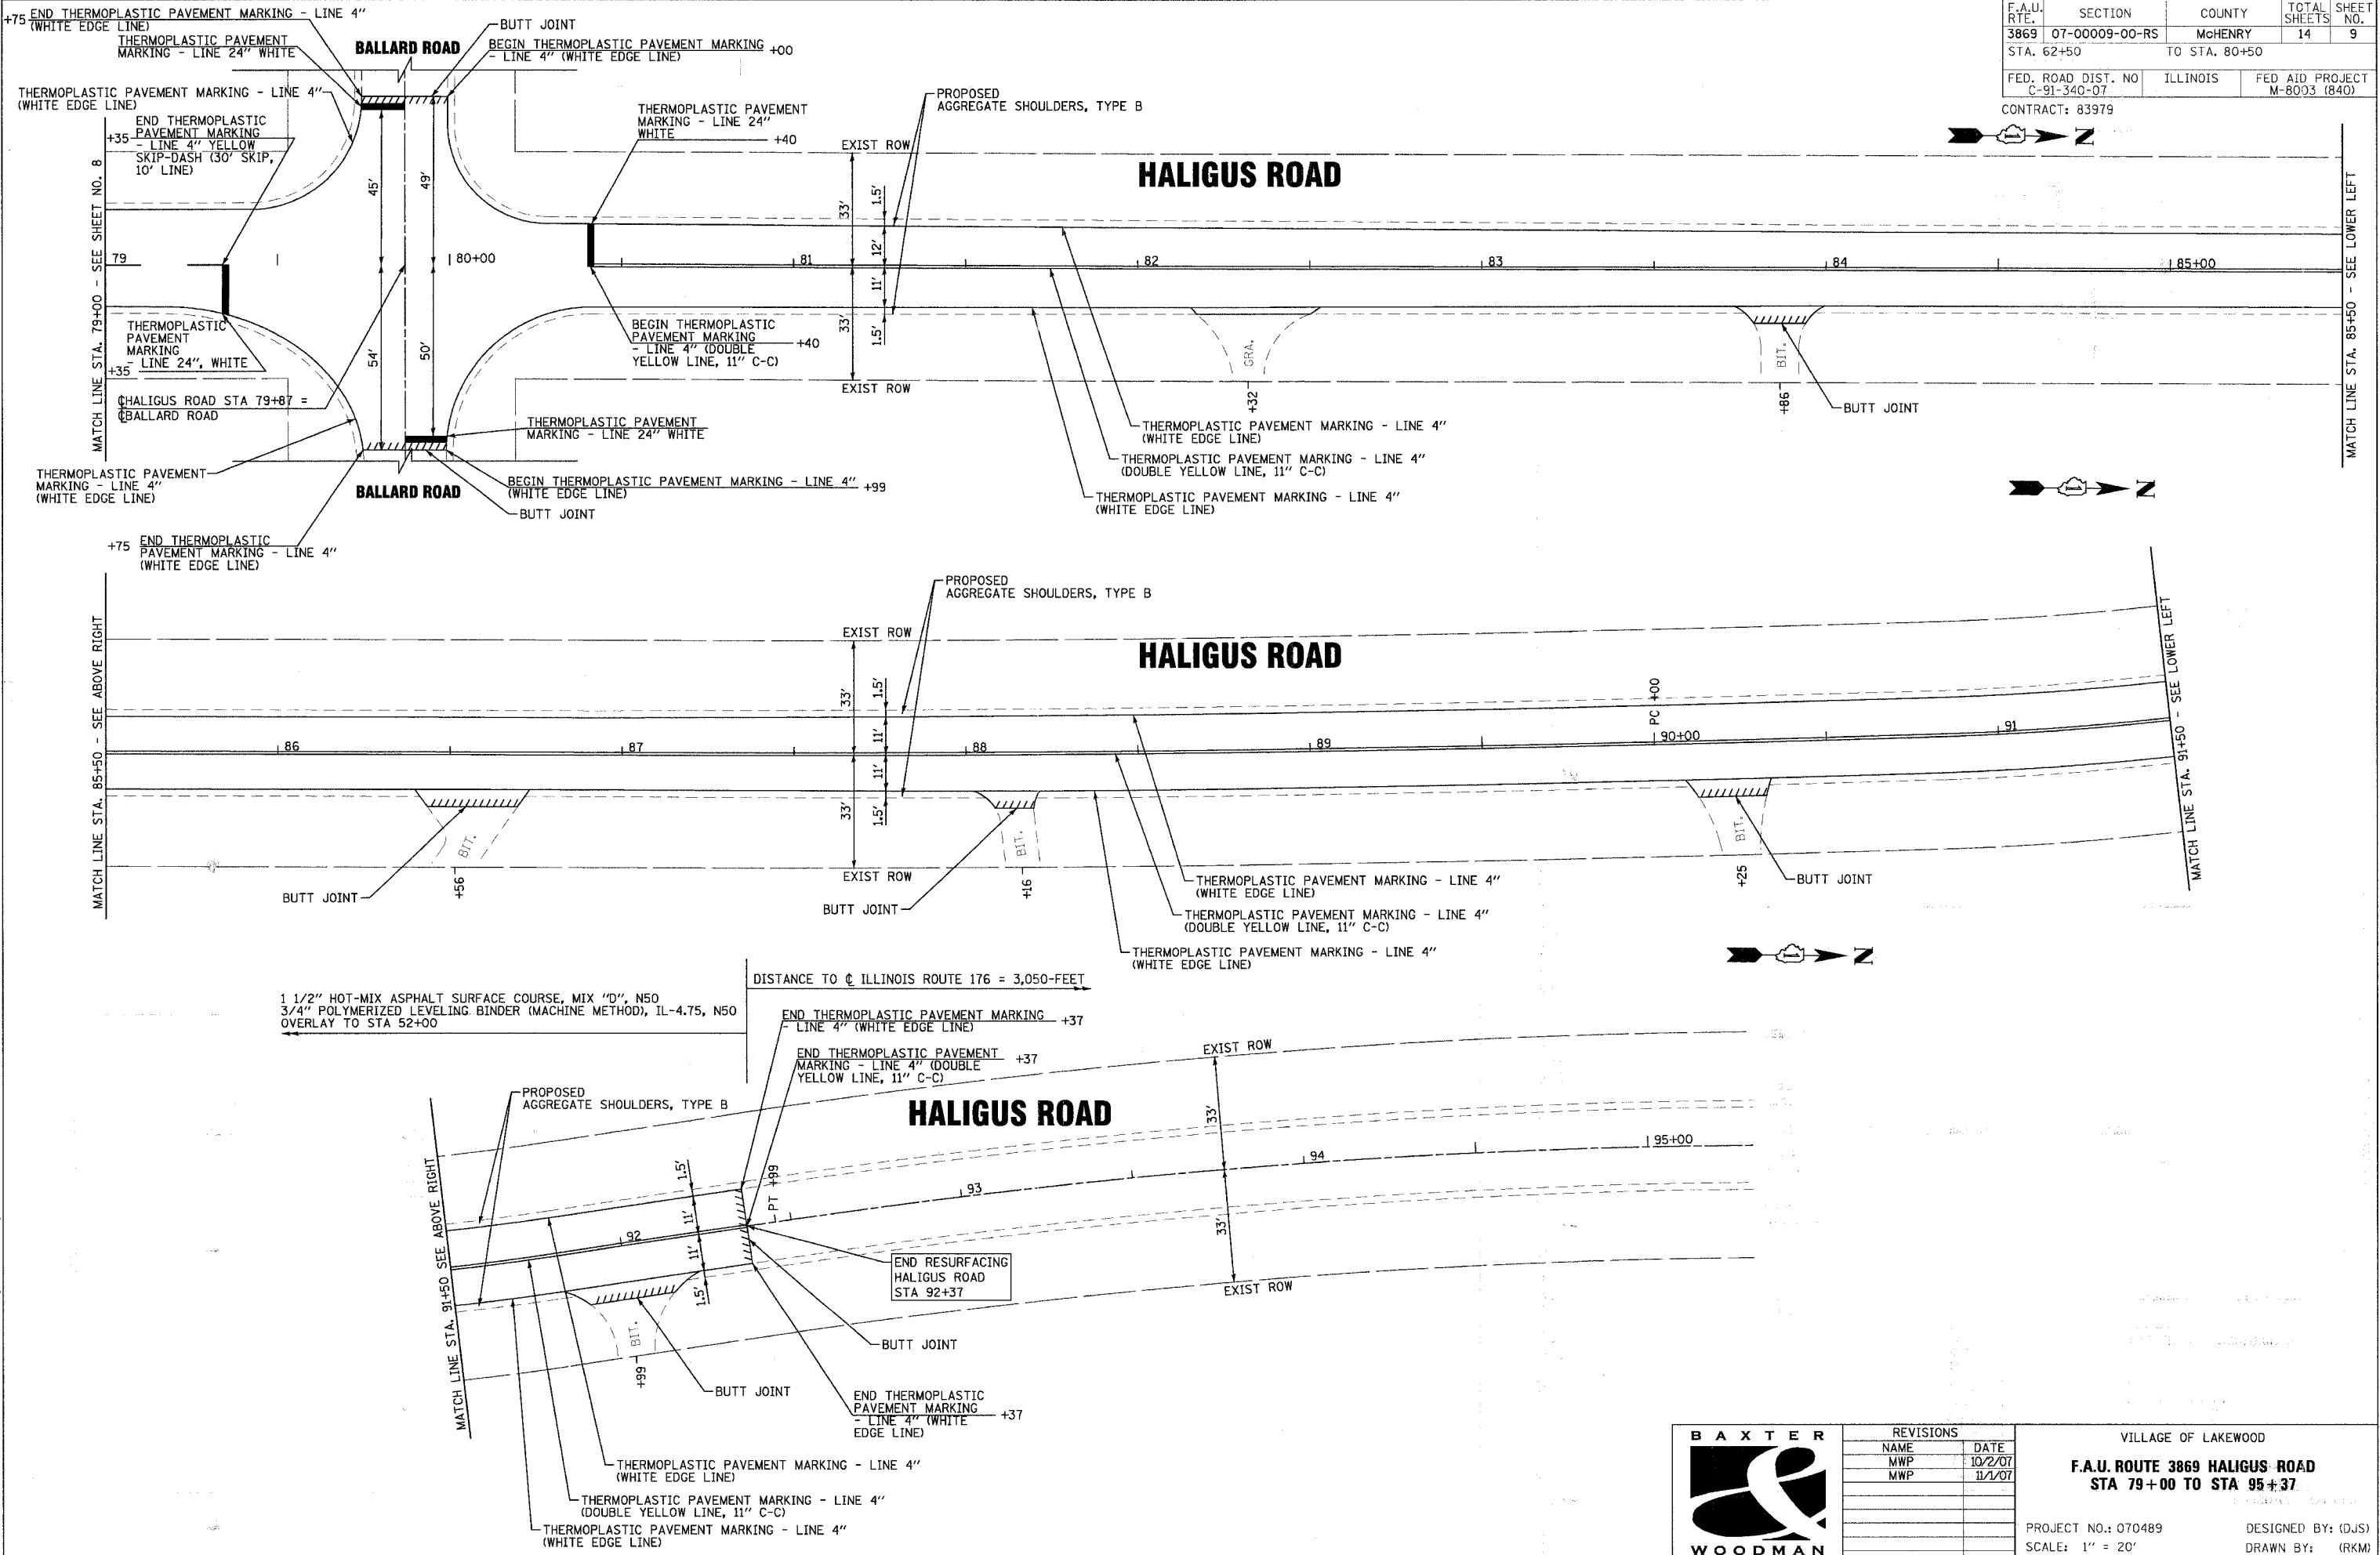

COPYRIGHT © 2007 BY BAXTER & WOODMAN, INC.
 LICENSE NO. 07-00009-00-RS EXPIRES 4/30/2009
 11/2/2007 8:50:53 AM



REVISIONS	
NAME	DATE
MWP	10/2/07
MWP	11/1/07

VILLAGE OF LAKEWOOD
F.A.U. ROUTE 3869 HALIGUS ROAD
STA 79+00 TO STA 95+37
 PROJECT NO.: 070489
 SCALE: 1" = 20'
 DATE: 08/07/07
 DESIGNED BY: (DJS)
 DRAWN BY: (RKM)
 CHECKED BY: (MWP)