


F.A. RTE.	SECTION	COUNTY	TOTAL SHEETS	SHEET NO.
1512	D5-00093-00-WR	DUPAGE	72	63
FED. ROAD DIST. NO. 1 ILLINOIS FED. AID PROJECT				




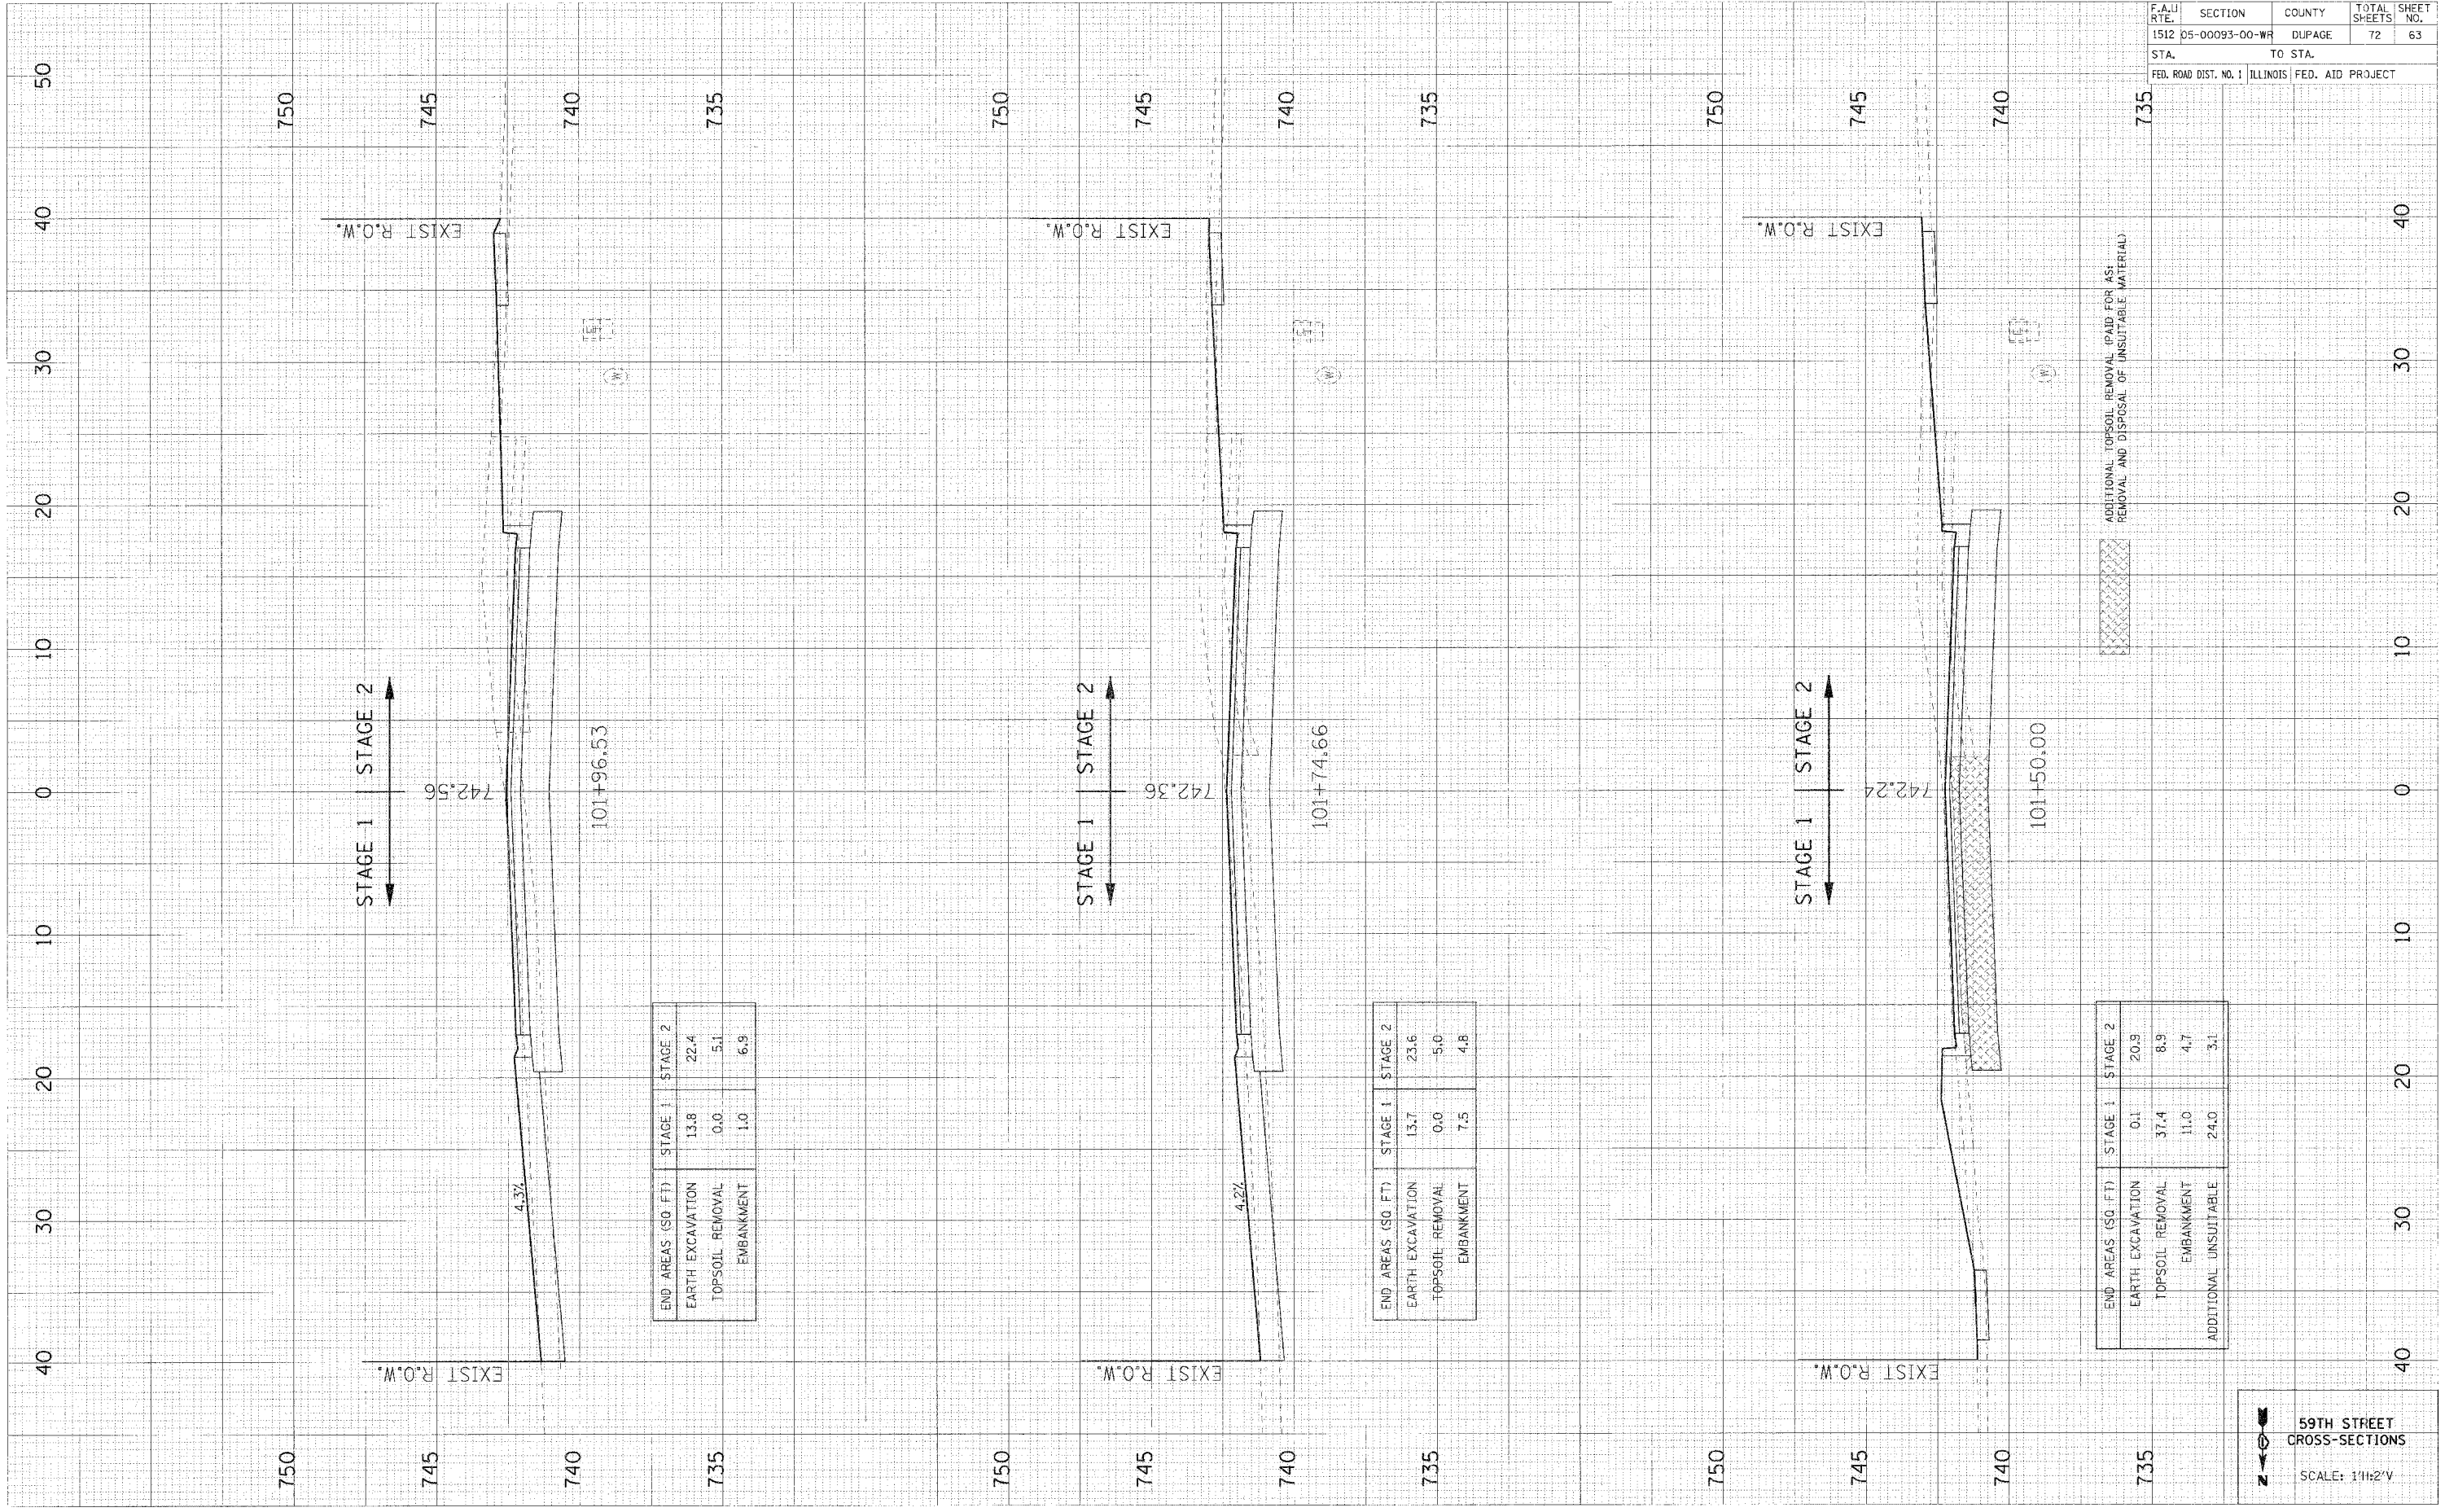

END AREAS (SQ. FT.)	STAGE 1	STAGE 2
EARTH EXCAVATION	13.8	22.4
TOPSOIL REMOVAL	0.0	5.1
EMBANKMENT	1.0	6.9

END AREAS (SQ. FT.)	STAGE 1	STAGE 2
EARTH EXCAVATION	13.7	23.6
TOPSOIL REMOVAL	0.0	5.0
EMBANKMENT	7.5	4.8

END AREAS (SQ. FT.)	STAGE 1	STAGE 2
EARTH EXCAVATION	0.1	20.9
TOPSOIL REMOVAL	37.4	8.9
EMBANKMENT	11.0	4.7
ADDITIONAL UNSUITABLE	24.0	3.1

ADDITIONAL TOPSOIL REMOVAL (PAID FOR AS: REMOVAL AND DISPOSAL OF UNSUITABLE MATERIAL)

59TH STREET
 CROSS-SECTIONS
 SCALE: 1"=2'V