


FINAL SURVEY SURVEYED SURVEY BY DATE
 NOTE BOOK SURVEYED SURVEY BY DATE
 TEMPLATE AREAS CHECKED
 AREAS CHECKED

ORIGINAL SURVEY SURVEYED SURVEY BY DATE
 NOTE BOOK SURVEYED SURVEY BY DATE
 TEMPLATE AREAS CHECKED
 AREAS CHECKED

T.R.	SECTION	COUNTY	TOTAL SHEETS	SHEET NO.
242	06-06109-00-BR	CLARK	18	4
STA. 7+00.00		TO STA. 8+00.00		
FED. ROAD DIST. NO.	ILLINOIS	CONTRACT NO. 95529		

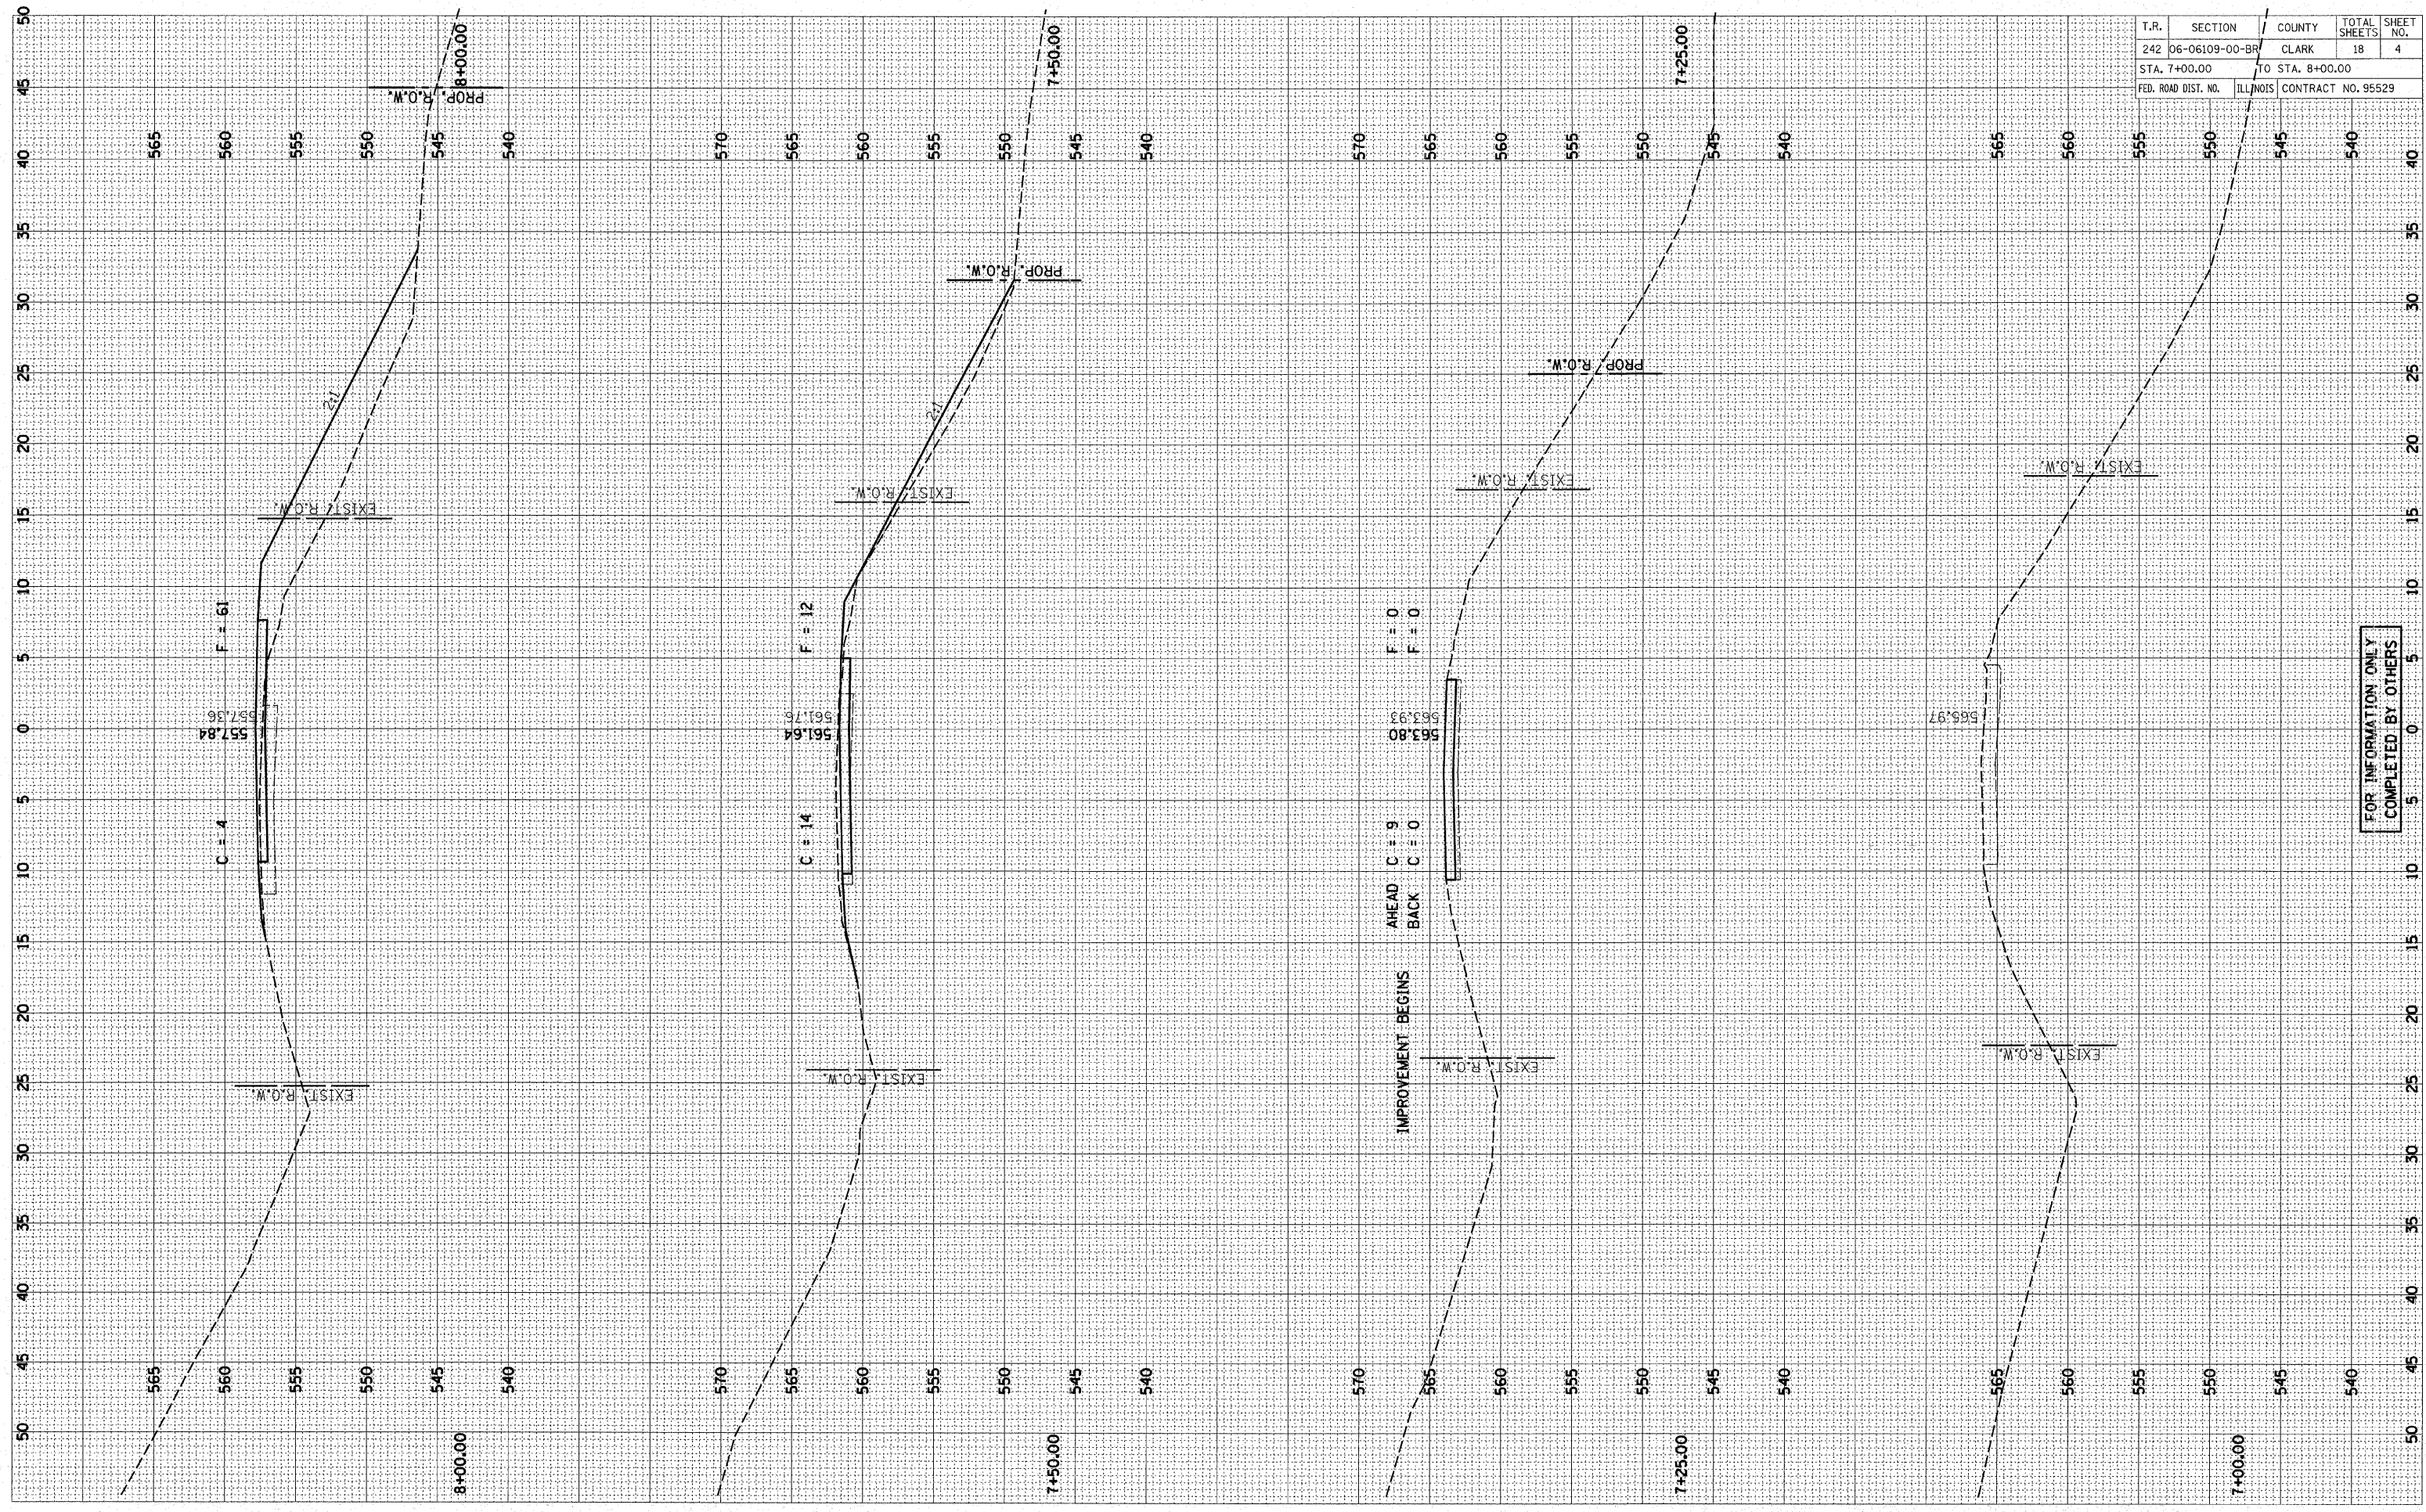

FOR INFORMATION ONLY
 COMPLETED BY OTHERS