


CONTRACT NO. 98821				
F.A. RTE.	SECTION	COUNTY	TOTAL SHEETS	SHEET NO.
869	101V01B-1	FRANKLIN	21	21
STA. 172+50.00 TO STA. 173+50.00				
FED. ROAD DIST. NO. ILLINOIS FED. AID PROJECT				

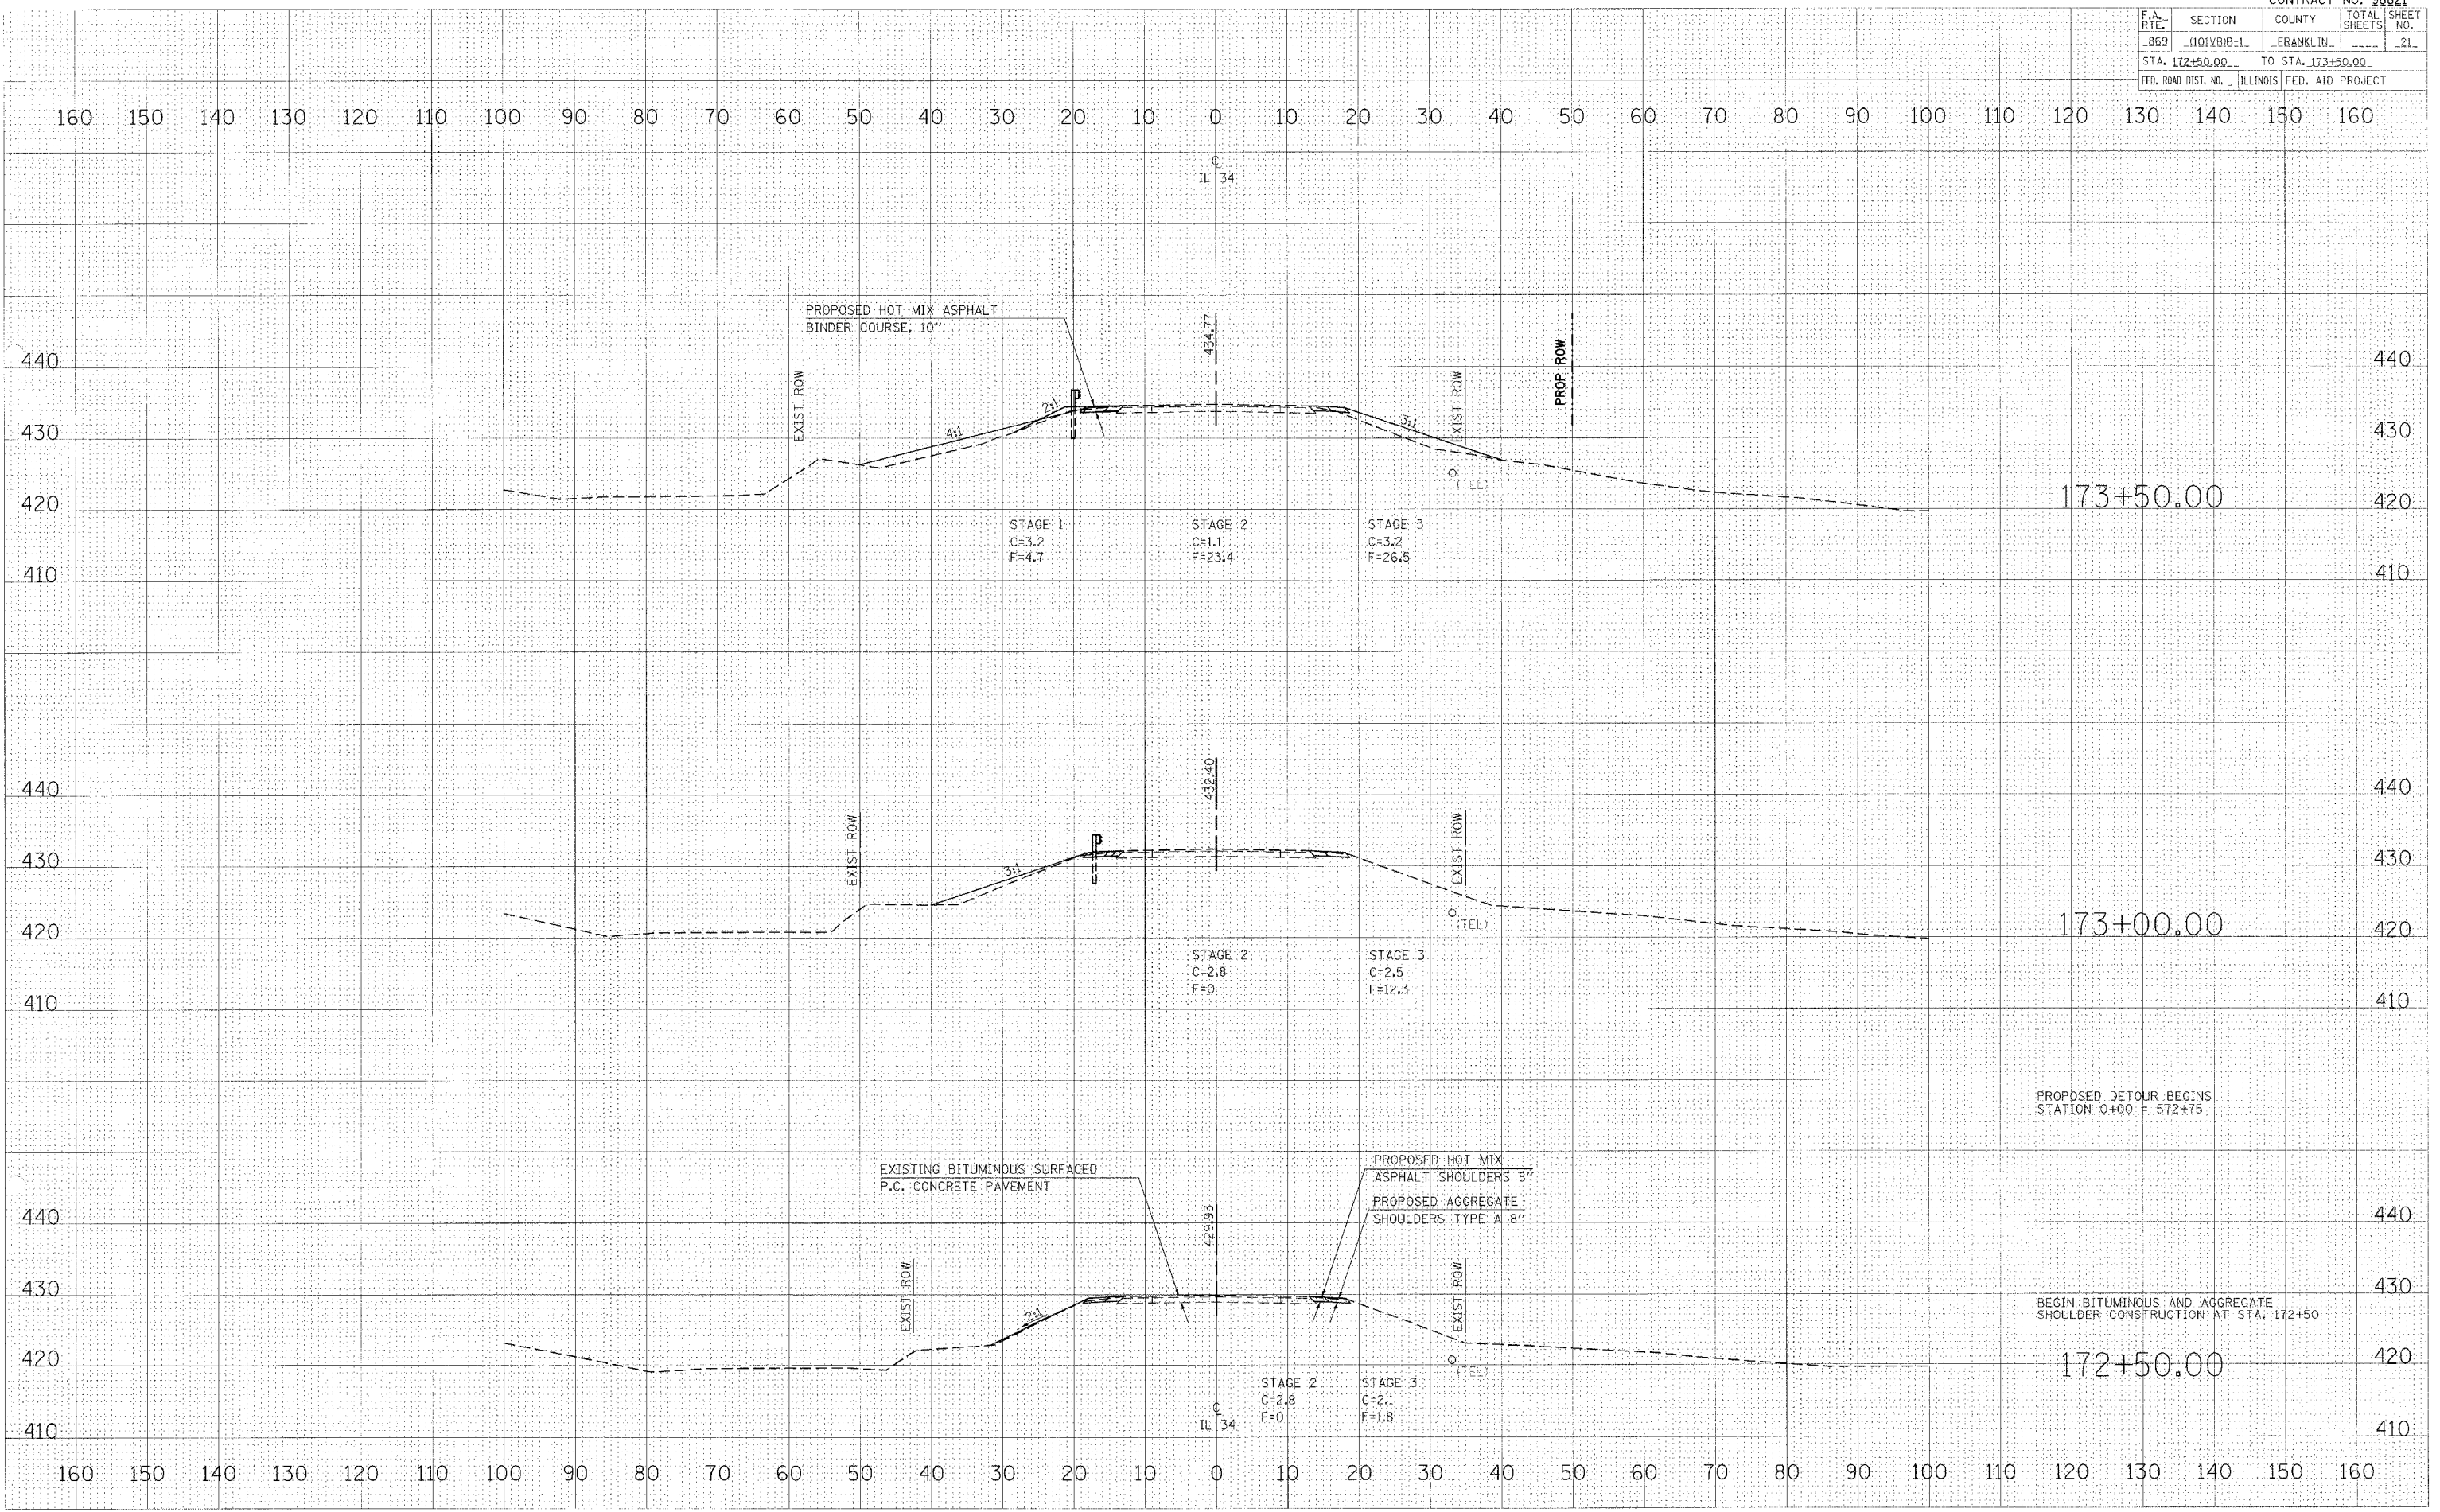

CROSS-SECTIONS

SURVEY NO. 1015/2007
 PLOT DATE = 10/15/2007
 PLOT SCALE = 1/8" = 100'-0"
 USER NAME = daverd994
