


CONTRACT NO. 98821				
F.A. RTE.	SECTION	COUNTY	TOTAL SHEETS	SHEET NO.
STA. 179+50.00 TO STA. 180+50.00				
FED. ROAD DIST. NO. ILLINOIS FED. AID PROJECT				

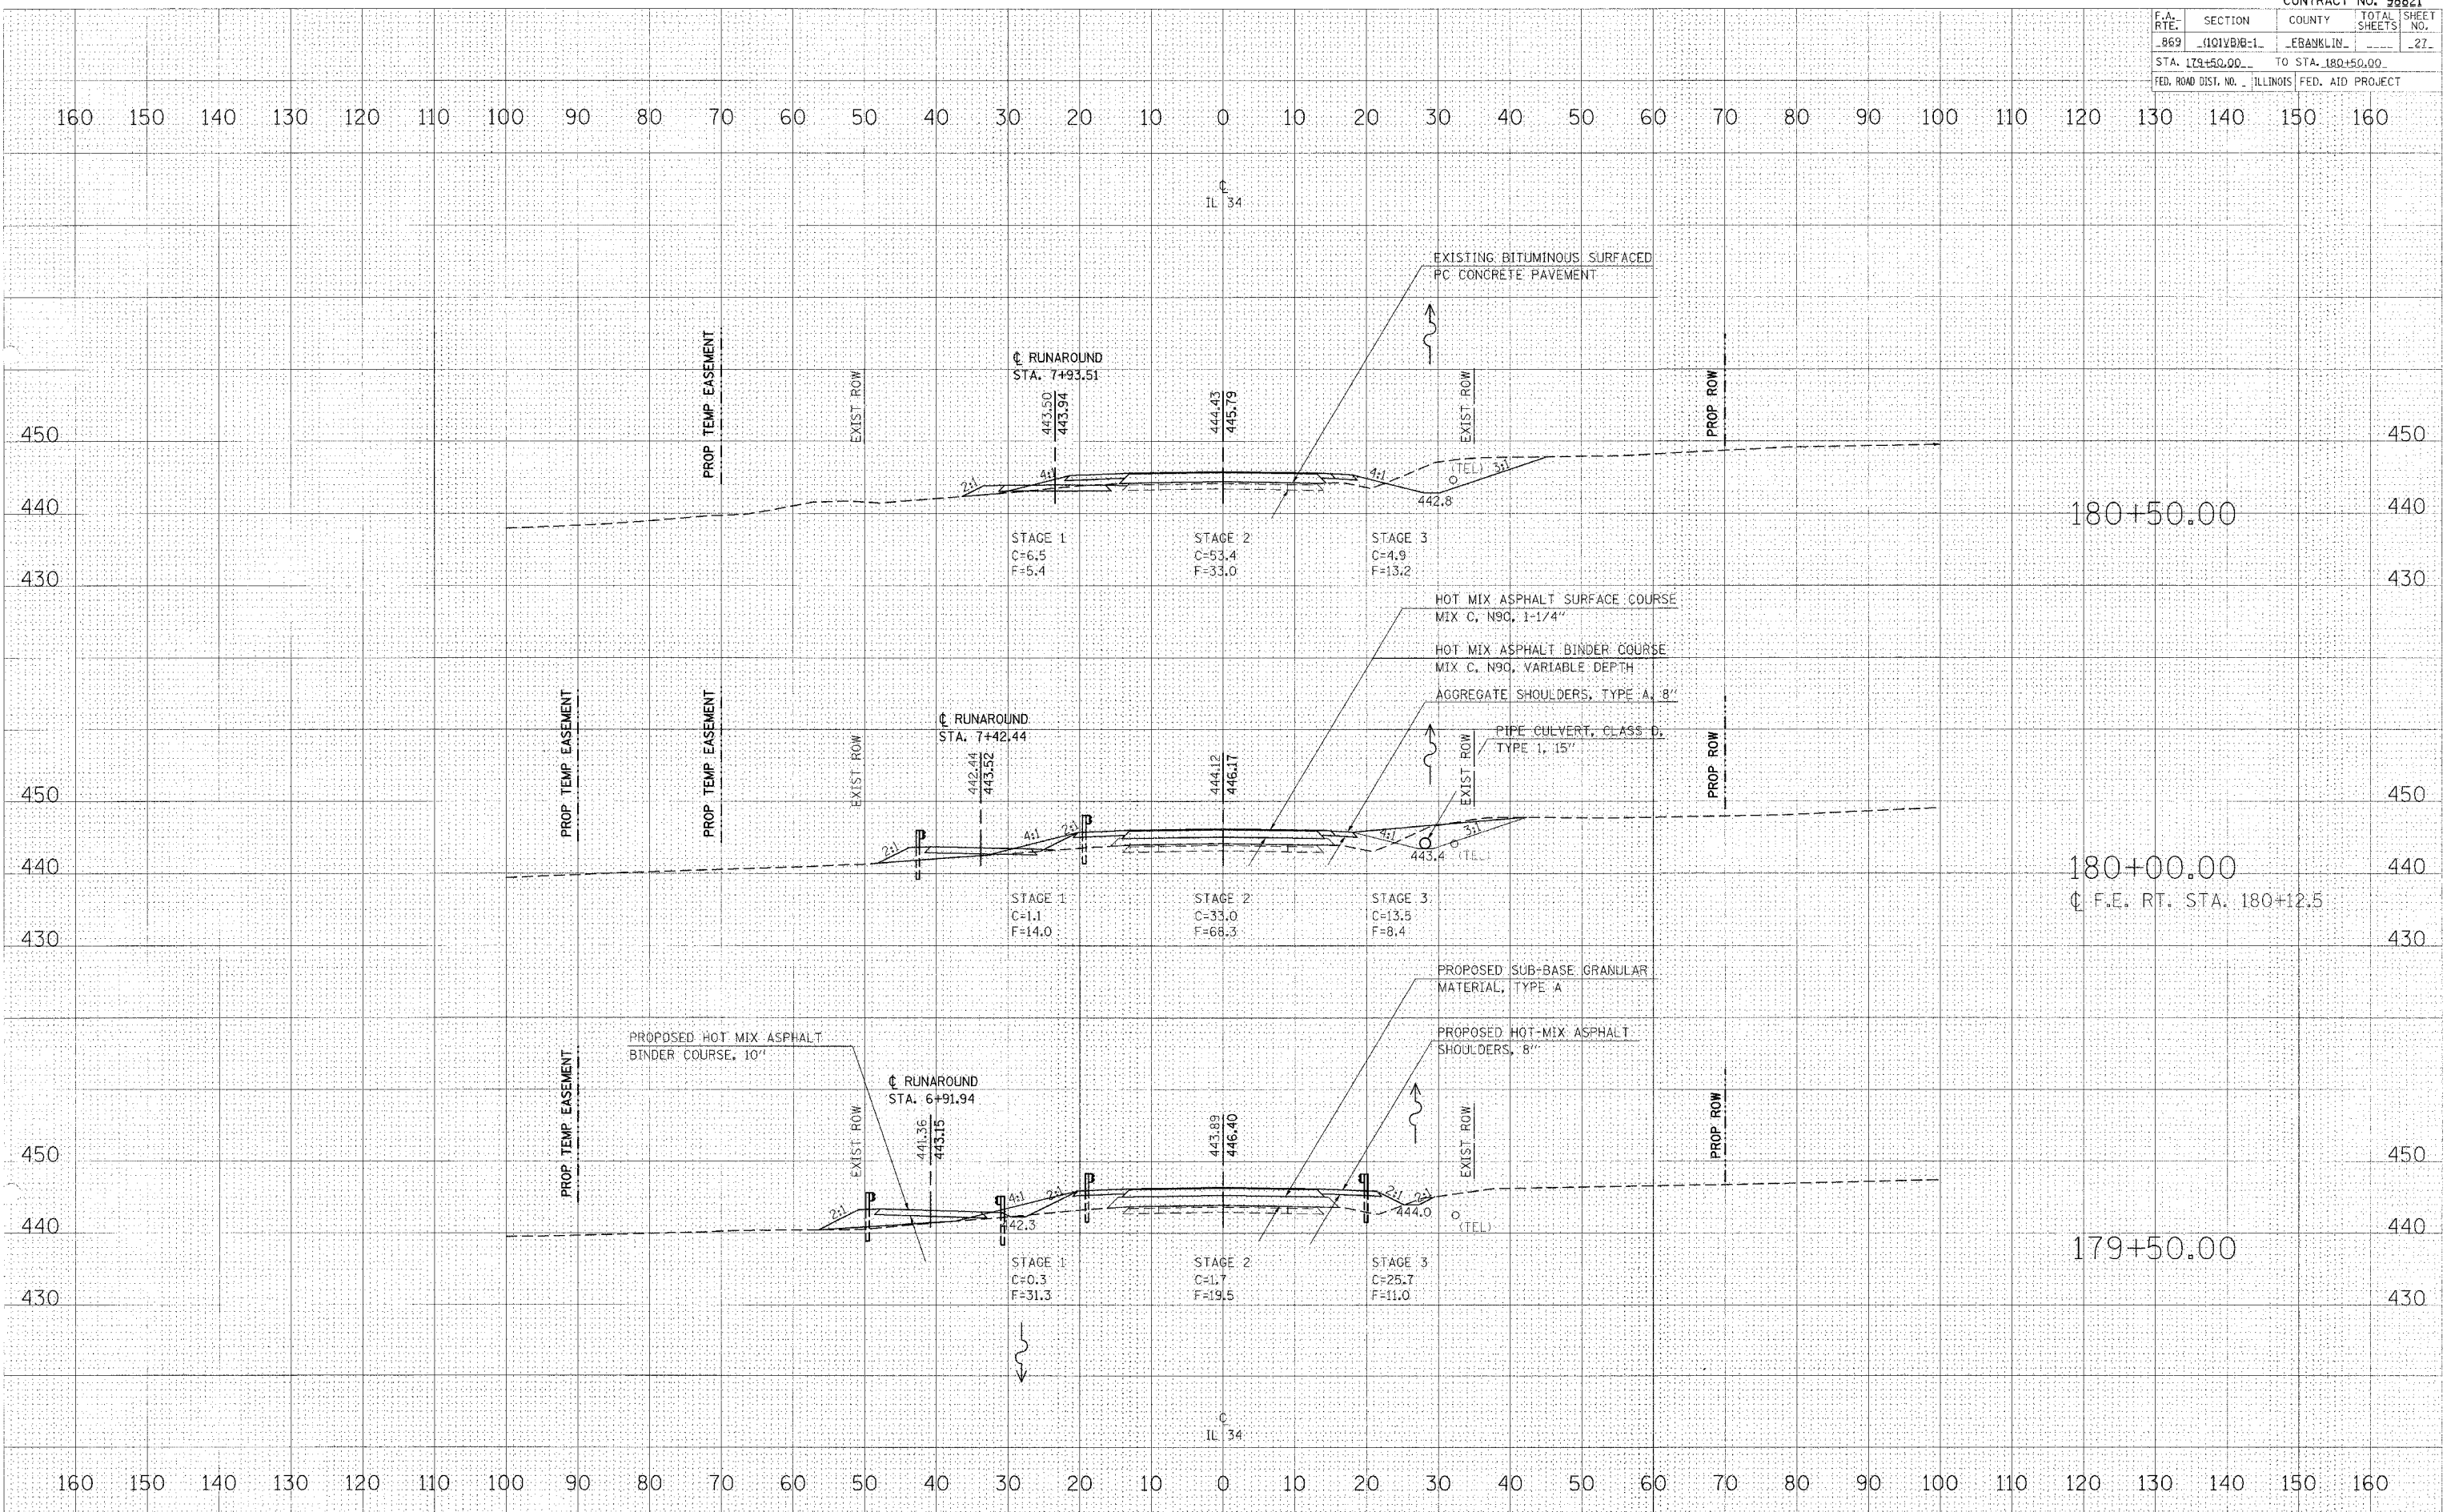


