


CONTRACT: 98990
 ROUTE: INTERSTATE 24
 SECTION: (64-3B) I-6
 COUNTY: MASSAC, IL; McCRACKEN, KY
 SHEET 23 OF 99
 FOR INFORMATION ONLY

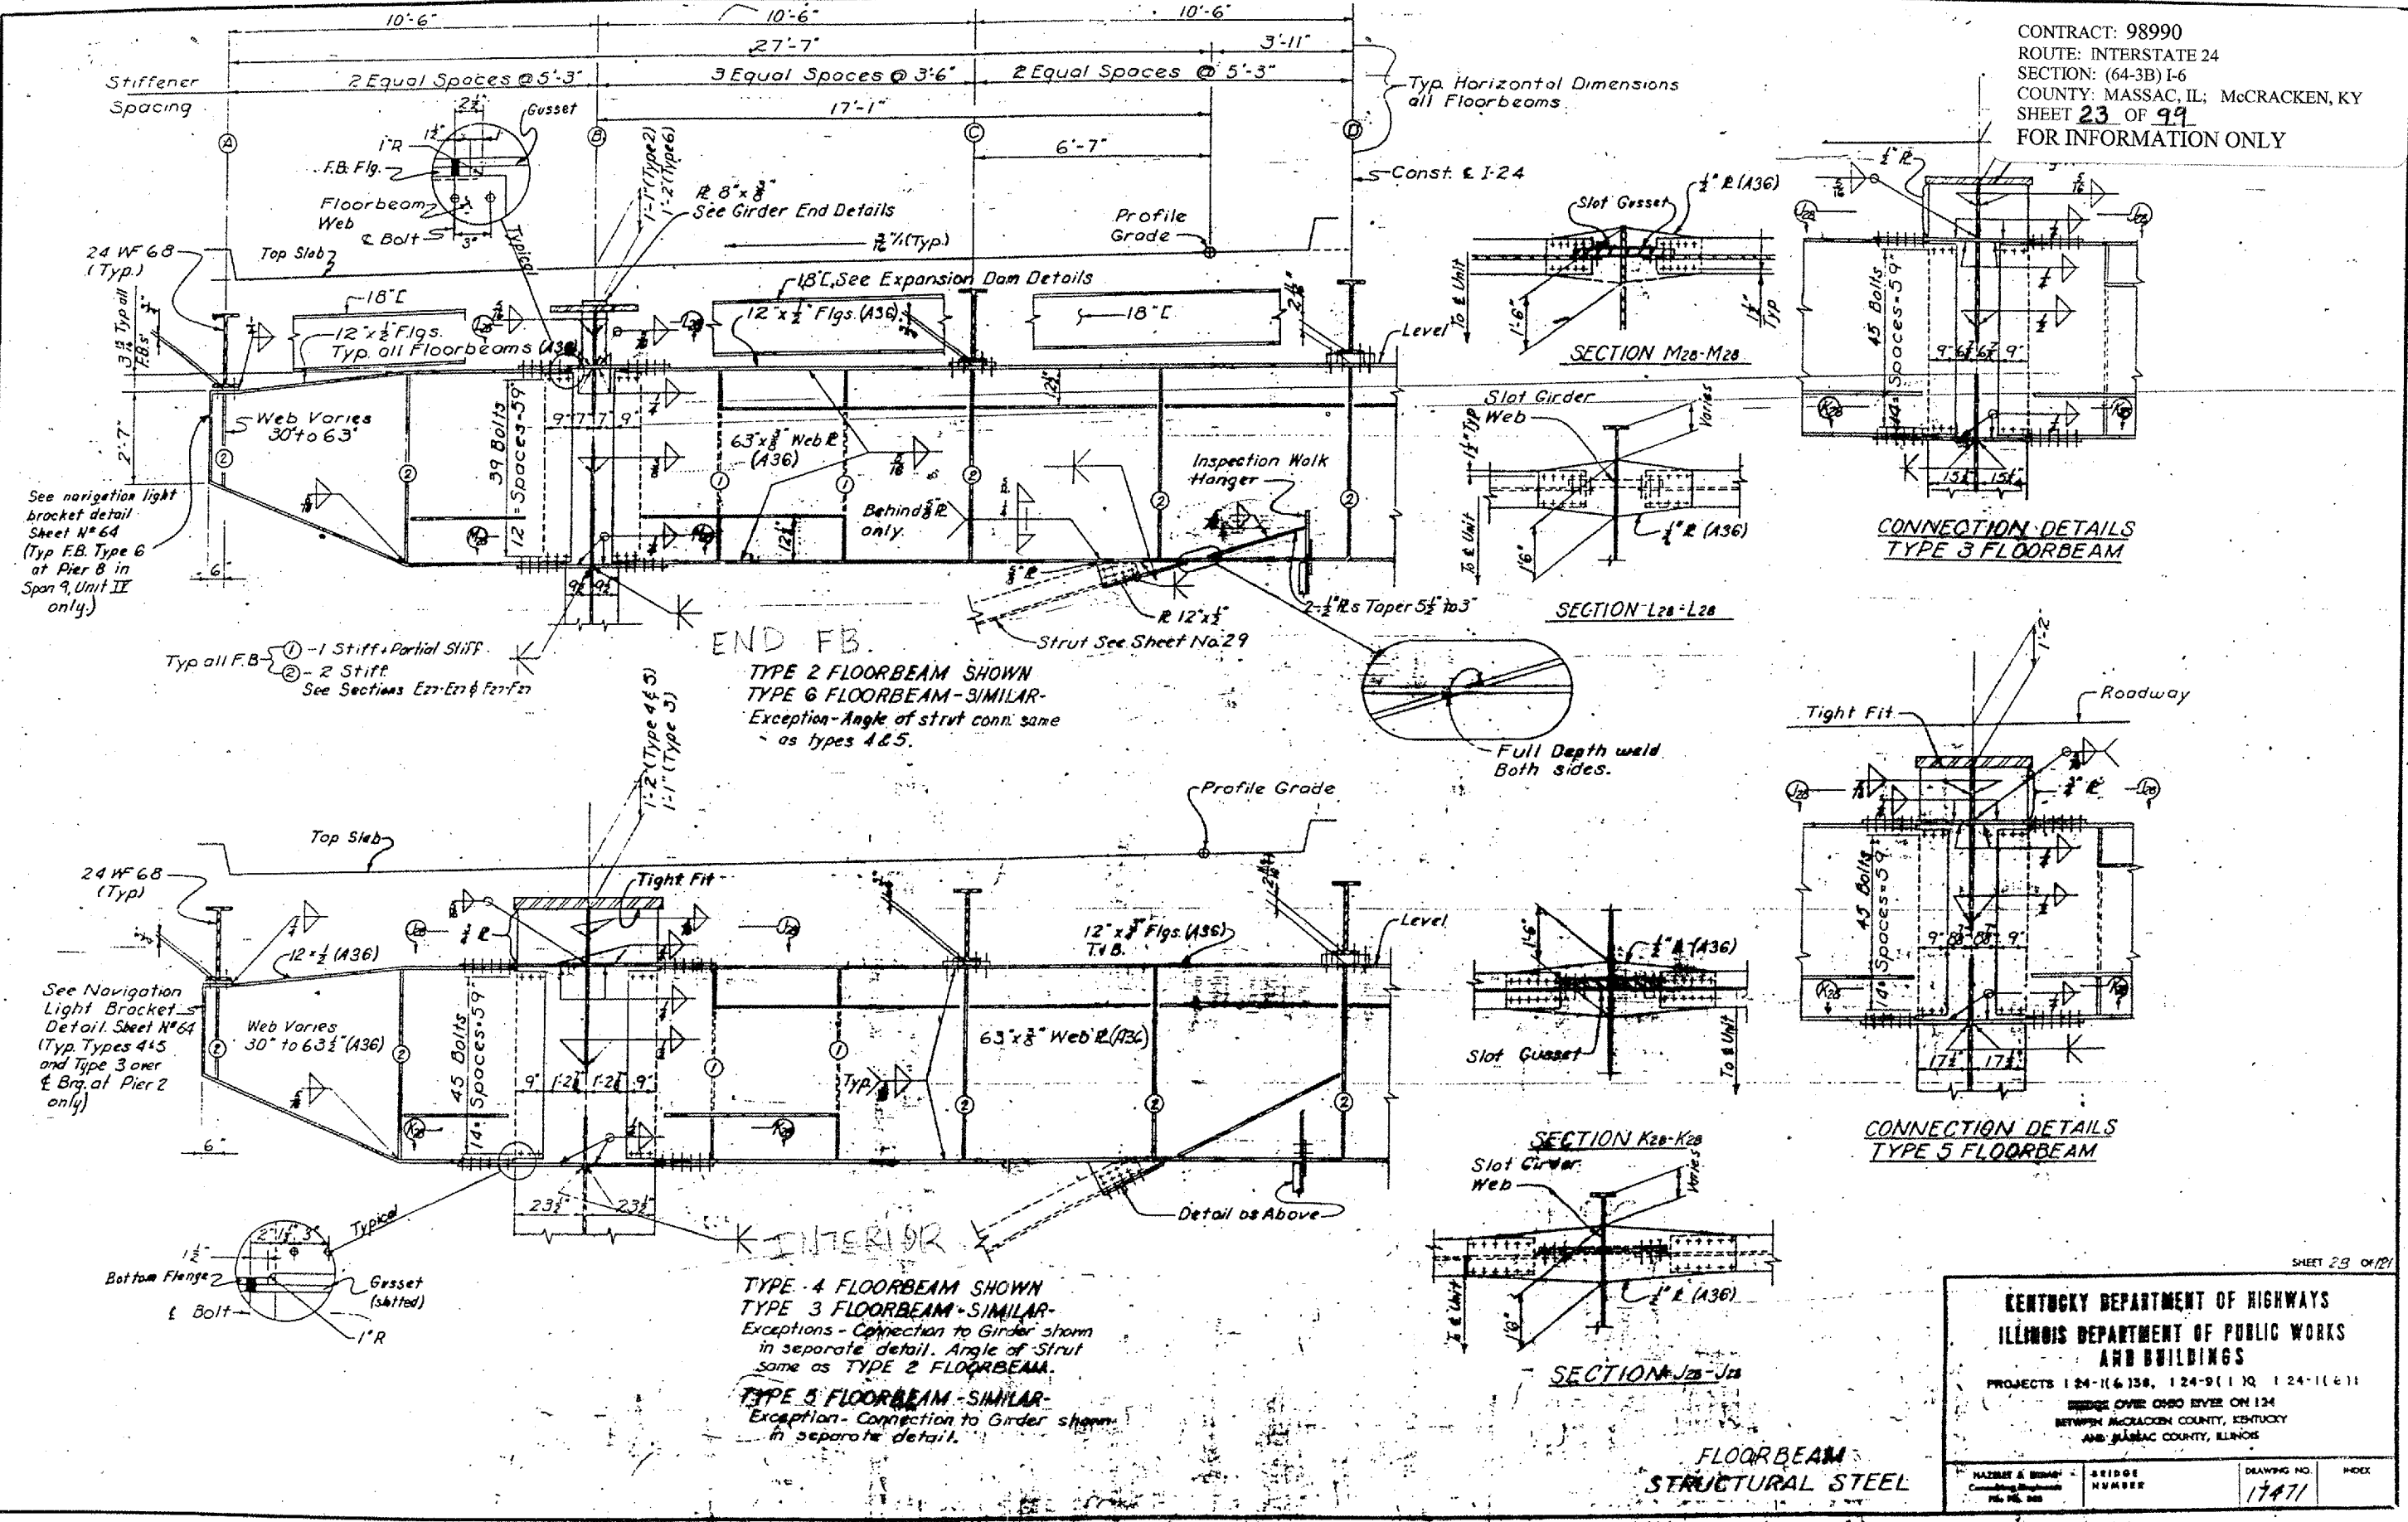



**KENTUCKY DEPARTMENT OF HIGHWAYS
 ILLINOIS DEPARTMENT OF PUBLIC WORKS
 AND BUILDINGS**

PROJECTS 124-1(6)158, 124-9(1)10, 124-1(6)11
 BETWEEN McCRACKEN COUNTY, KENTUCKY

HAZLET & BROWN Consulting Engineers P.O. Box 288	BRIDGE NUMBER	DRAWING NO. 17471	INDEX
--	------------------	----------------------	-------

