


24	64-3B-1-3	*	32	18
ILLINOIS PROJECT				
*MASSAC, IL. & McCRACKEN, KY.				

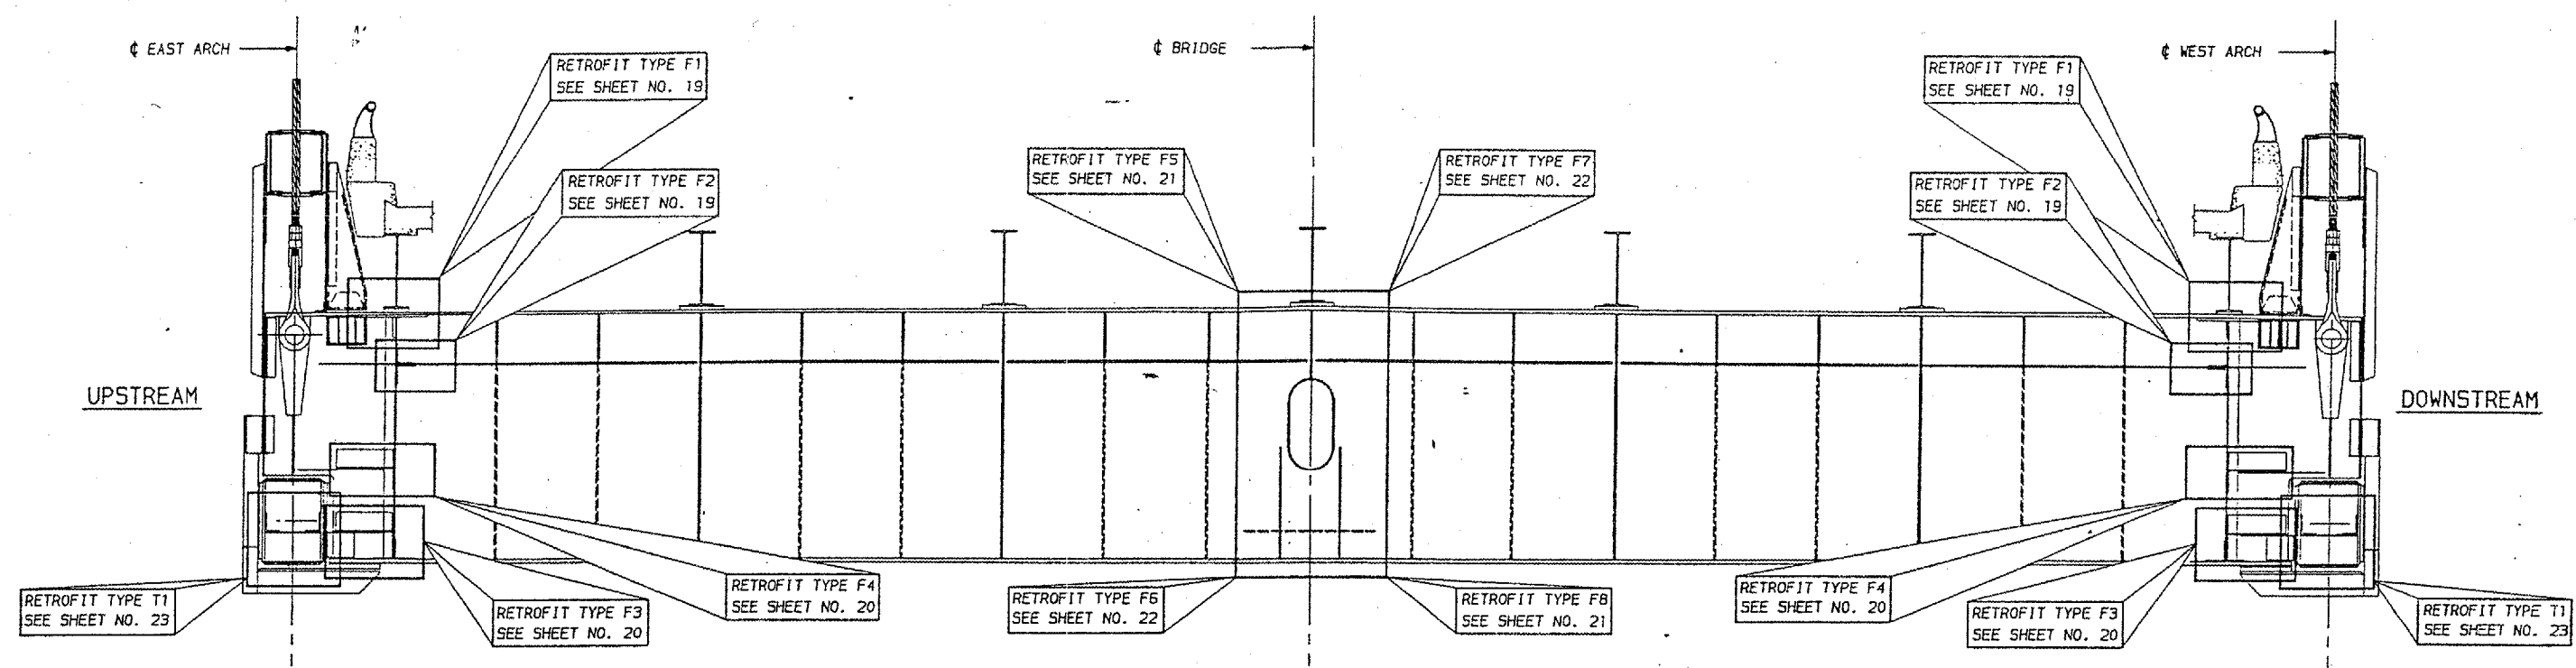

FLOORBEAM ELEVATION

RETROFIT LOCATIONS - UNIT II		RETROFIT TYPE													
PANEL POINT		F1	F1	F2	F2	F3	F3	F4	F4	F5	F6	F7	F8	T1	T1
		US	DS	US	DS	US	DS	US	DS	X	X	X	X	US	DS
0															
1		•	•	•	•	•	•	•	•			•		•	•
2		•	•	•	•	•	•	•	•		•			•	•
3		•	•	•	•	•	•	•	•				•	•	•
4		•	•	•	•	•	•	•	•					•	•
5		•	•	•	•	•	•	•	•					•	•
6		•	•	•	•	•	•	•	•					•	•
7		•	•	•	•	•	•	•	•					•	•
8		•	•	•	•	▲	•	•	•					•	•
9		•	•	•	•	•	•	•	•	•				•	•
10		•	•	•	•	•	•	•	•					•	•
11		•	•	•	•	•	•	•	•					•	•
12		•	•	•	•	•	•	•	•					•	•
13		•	•	•	•	•	•	•	•					•	•
14		•	•	•	•	•	•	•	•					•	•
15		•	•	•	•	•	•	•	•					•	•
16		•	•	•	•	•	•	•	•					•	•
17															
NUMBER OF EACH		16	16	16	16	15	16	16	15	1	2	7	8	16	16

RETROFIT LOCATIONS - UNIT V		RETROFIT TYPE													
PANEL POINT		F1	F1	F2	F2	F3	F3	F4	F4	F5	F6	F7	F8	T1	T1
		US	DS	US	DS	US	DS	US	DS	X	X	X	X	US	DS
0															
1		•	•	•	•	•	•	•	•					•	•
2		•	•	•	•	•	•	•	•					•	•
3		•	•	•	•	•	•	•	•					•	•
4		•	•	•	•	•	•	•	•					•	•
5		•	•	•	•	•	•	•	•					•	•
6		•	•	•	•	•	•	•	•					•	•
7		•	•	•	•	•	•	•	•					•	•
8		•	•	•	•	•	•	•	•					•	•
9		•	•	•	•	•	•	•	•	•				•	•
10		•	•	•	•	•	•	•	•					•	•
11		•	•	•	•	•	•	•	•					•	•
12		•	•	•	•	•	•	•	•					•	•
13		•	•	•	•	•	•	•	•					•	•
14		•	•	•	•	•	•	•	•					•	•
15		•	•	•	•	•	•	•	•					•	•
16		•	•	•	•	•	•	•	•					•	•
17		•	•	•	•	•	•	•	•					•	•
18		•	•	•	•	•	•	•	•					•	•
19		•	•	•	•	•	•	•	•					•	•
20		•	•	•	•	•	•	•	•					•	•
21															
NUMBER OF EACH		20	20	20	20	19	19	20	19	3	2	9	8	20	20

NOTES:
 FOR GENERAL NOTES, SEE SHEET 3.
 FOR RETROFIT DETAILS, SEE SHEETS 19 THRU 23.
 ▲ DENOTES MODIFIED RETROFIT TYPE F3.
 SEE GENERAL PROCEDURE NOTES SHEET 20.
 DS DENOTES DOWNSTREAM
 US DENOTES UPSTREAM

PREPARED BY
MODJESKI AND MASTERS
 CONSULTING ENGINEERS

DRAWN: CMH
 CHKD: TBH
 APPD: JEP

DATE: 10/11/88

REV. NO.	DRAWN	CHKD.	APPD.	DESCRIPTION	DATE
				F A I ROUTE 24 (INTERSTATE 24) OVER OHIO RIVER MASSAC COUNTY ILLINOIS	
RETROFIT LOCATIONS					