
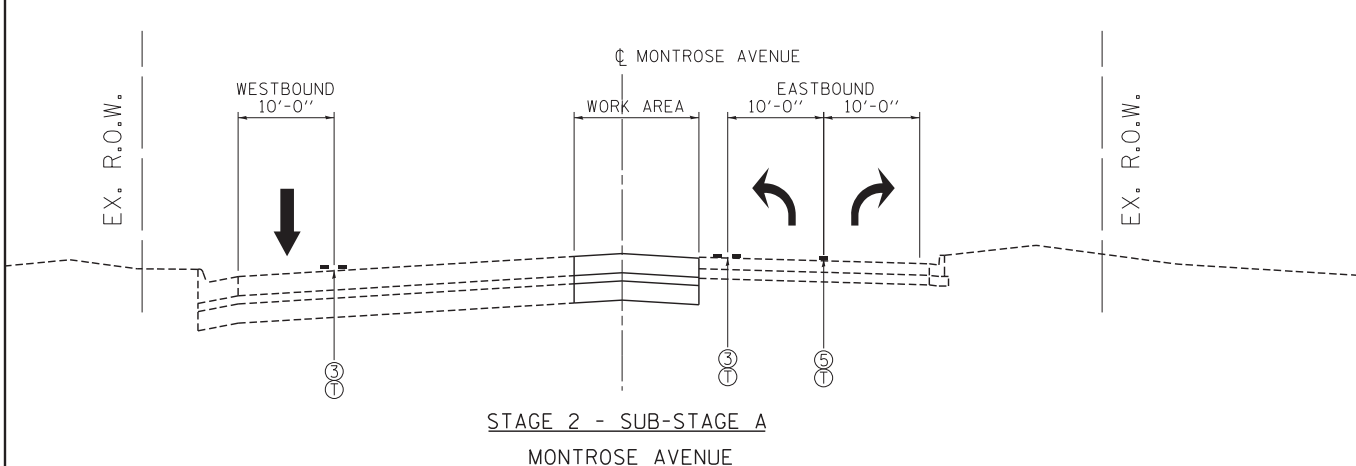
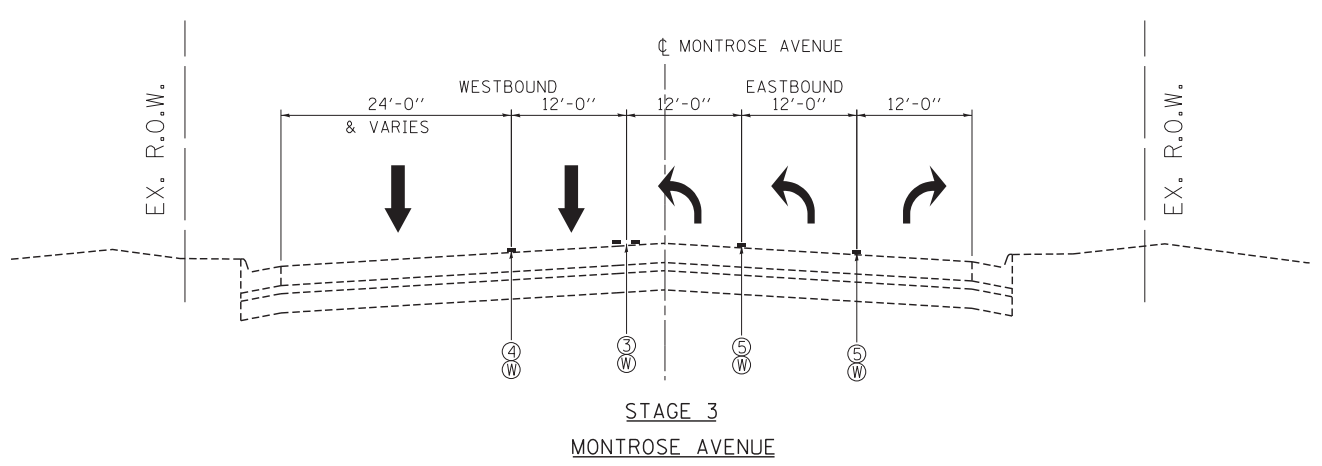
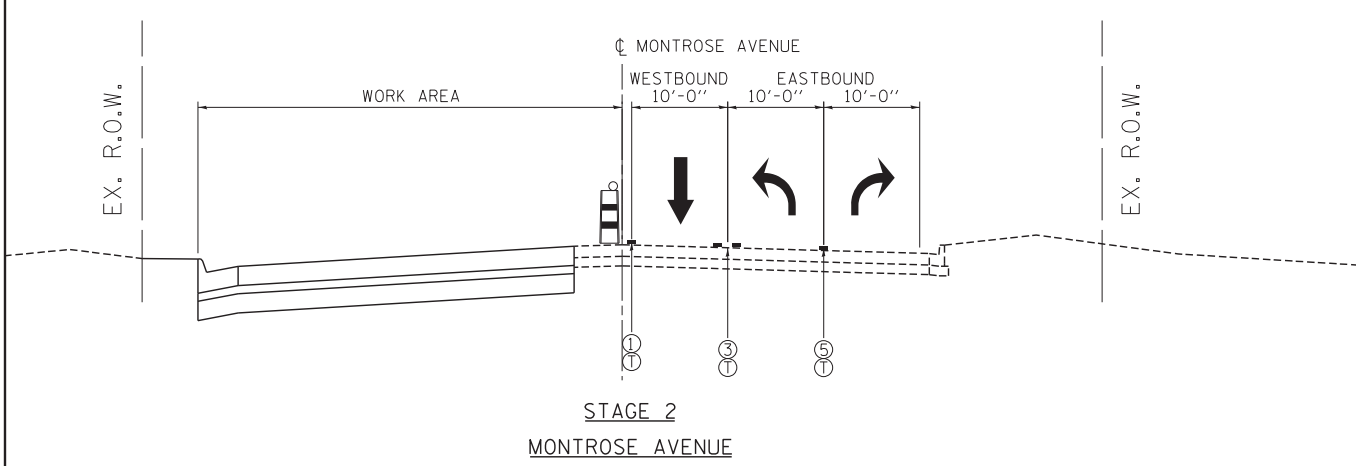
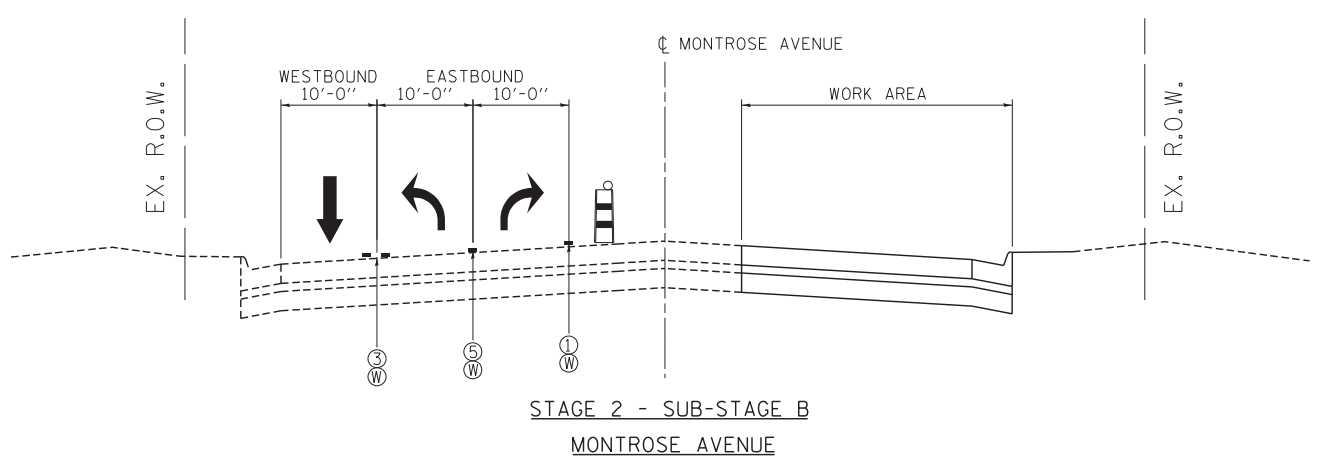



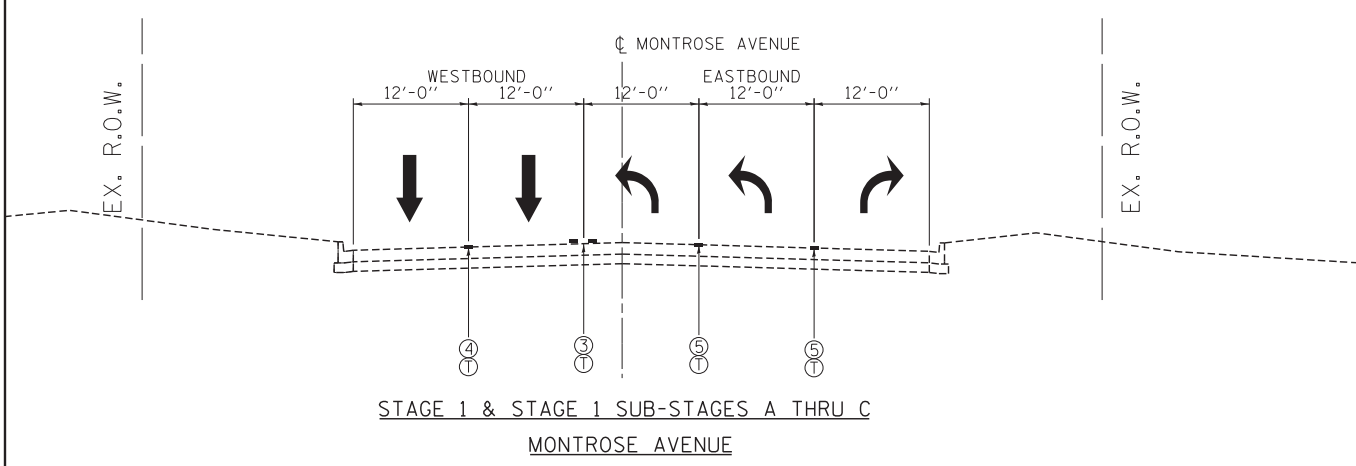

**MAINTENANCE OF TRAFFIC LEGEND**

- |  |  |  |                       |   |   |
|--|--|--|-----------------------|---|---|
|  | TEMPORARY PAVEMENT   |  | DOUBLE VERTICAL PANEL | ① PVT MK - LINE 4" WHITE                      | Ⓣ TEMP PVT MK<br>(SEE GENERAL NOTES SHT G-03)         |
|  | TEMPORARY CONCRETE BARRIER   |  | TRAFFIC DIRECTION     | ② PVT MK - LINE 4" YELLOW                     | Ⓢ WET REF TEM TAPE T3<br>(SEE GENERAL NOTES SHT G-03) |
|  | TYPE II BARRICADE OR DRUM<br>W/ TYPE C STEADY BURN<br>MONO-DIRECTIONAL LIGHT |  |                       | ③ PVT MK - DBL 4" YELLOW                      | Ⓣ PERM PVT MK<br>(SEE PVT MK PLANS)                   |
|  |  |  |                       | ④ PVT MK - LINE 4" WHITE (10' DASH- 30' SKIP) |   |
|  |  |  |                       | ⑤ PVT MK - LINE 6" WHITE                      |   |
|  |  |  |                       | ⑥ PVT MK - LINE 8" WHITE                      |   |
|  |  |  |                       | ⑦ EXISTING PAVEMENT MARKING                   |   |

- ① PVT MK - LINE 4" WHITE  
 ② PVT MK - LINE 4" YELLOW  
 ③ PVT MK - DBL 4" YELLOW  
 ④ PVT MK - LINE 4" WHITE (10' DASH- 30' SKIP)  
 ⑤ PVT MK - LINE 6" WHITE  
 ⑥ PVT MK - LINE 8" WHITE  
 ⑦ EXISTING PAVEMENT MARKING

FILE NAME =	USER NAME = #USER#	DESIGNED - JZP	REVISED -
#FILE#		DRAWN - JZP	REVISED -
	PLOT SCALE = #SCALE#	CHECKED - KDA	REVISED -
	PLOT DATE = #DATE#	DATE - 10/19/12	REVISED -

**STATE OF ILLINOIS**  
**DEPARTMENT OF TRANSPORTATION**

**MAINTENANCE OF TRAFFIC**  
**TYPICAL SECTIONS**  
**MONTROSE AVENUE**  
 SCALE: 1"=10'

F.A. RTE.	SECTION	COUNTY	TOTAL SHEETS	SHEET NO.
	0105 WRS&HB	COOK	605	96
CONTRACT NO. 60G37				
[ILLINOIS] FED. AID PROJECT				