


DATE _____
 BY _____
 SURVEYED _____
 PLOTTED _____
 TEMPLATE _____
 NOTE BOOK _____
 AREAS CHECKED _____
 NO. _____

DATE _____
 BY _____
 SURVEYED _____
 PLOTTED _____
 TEMPLATE _____
 NOTE BOOK _____
 AREAS CHECKED _____
 NO. _____

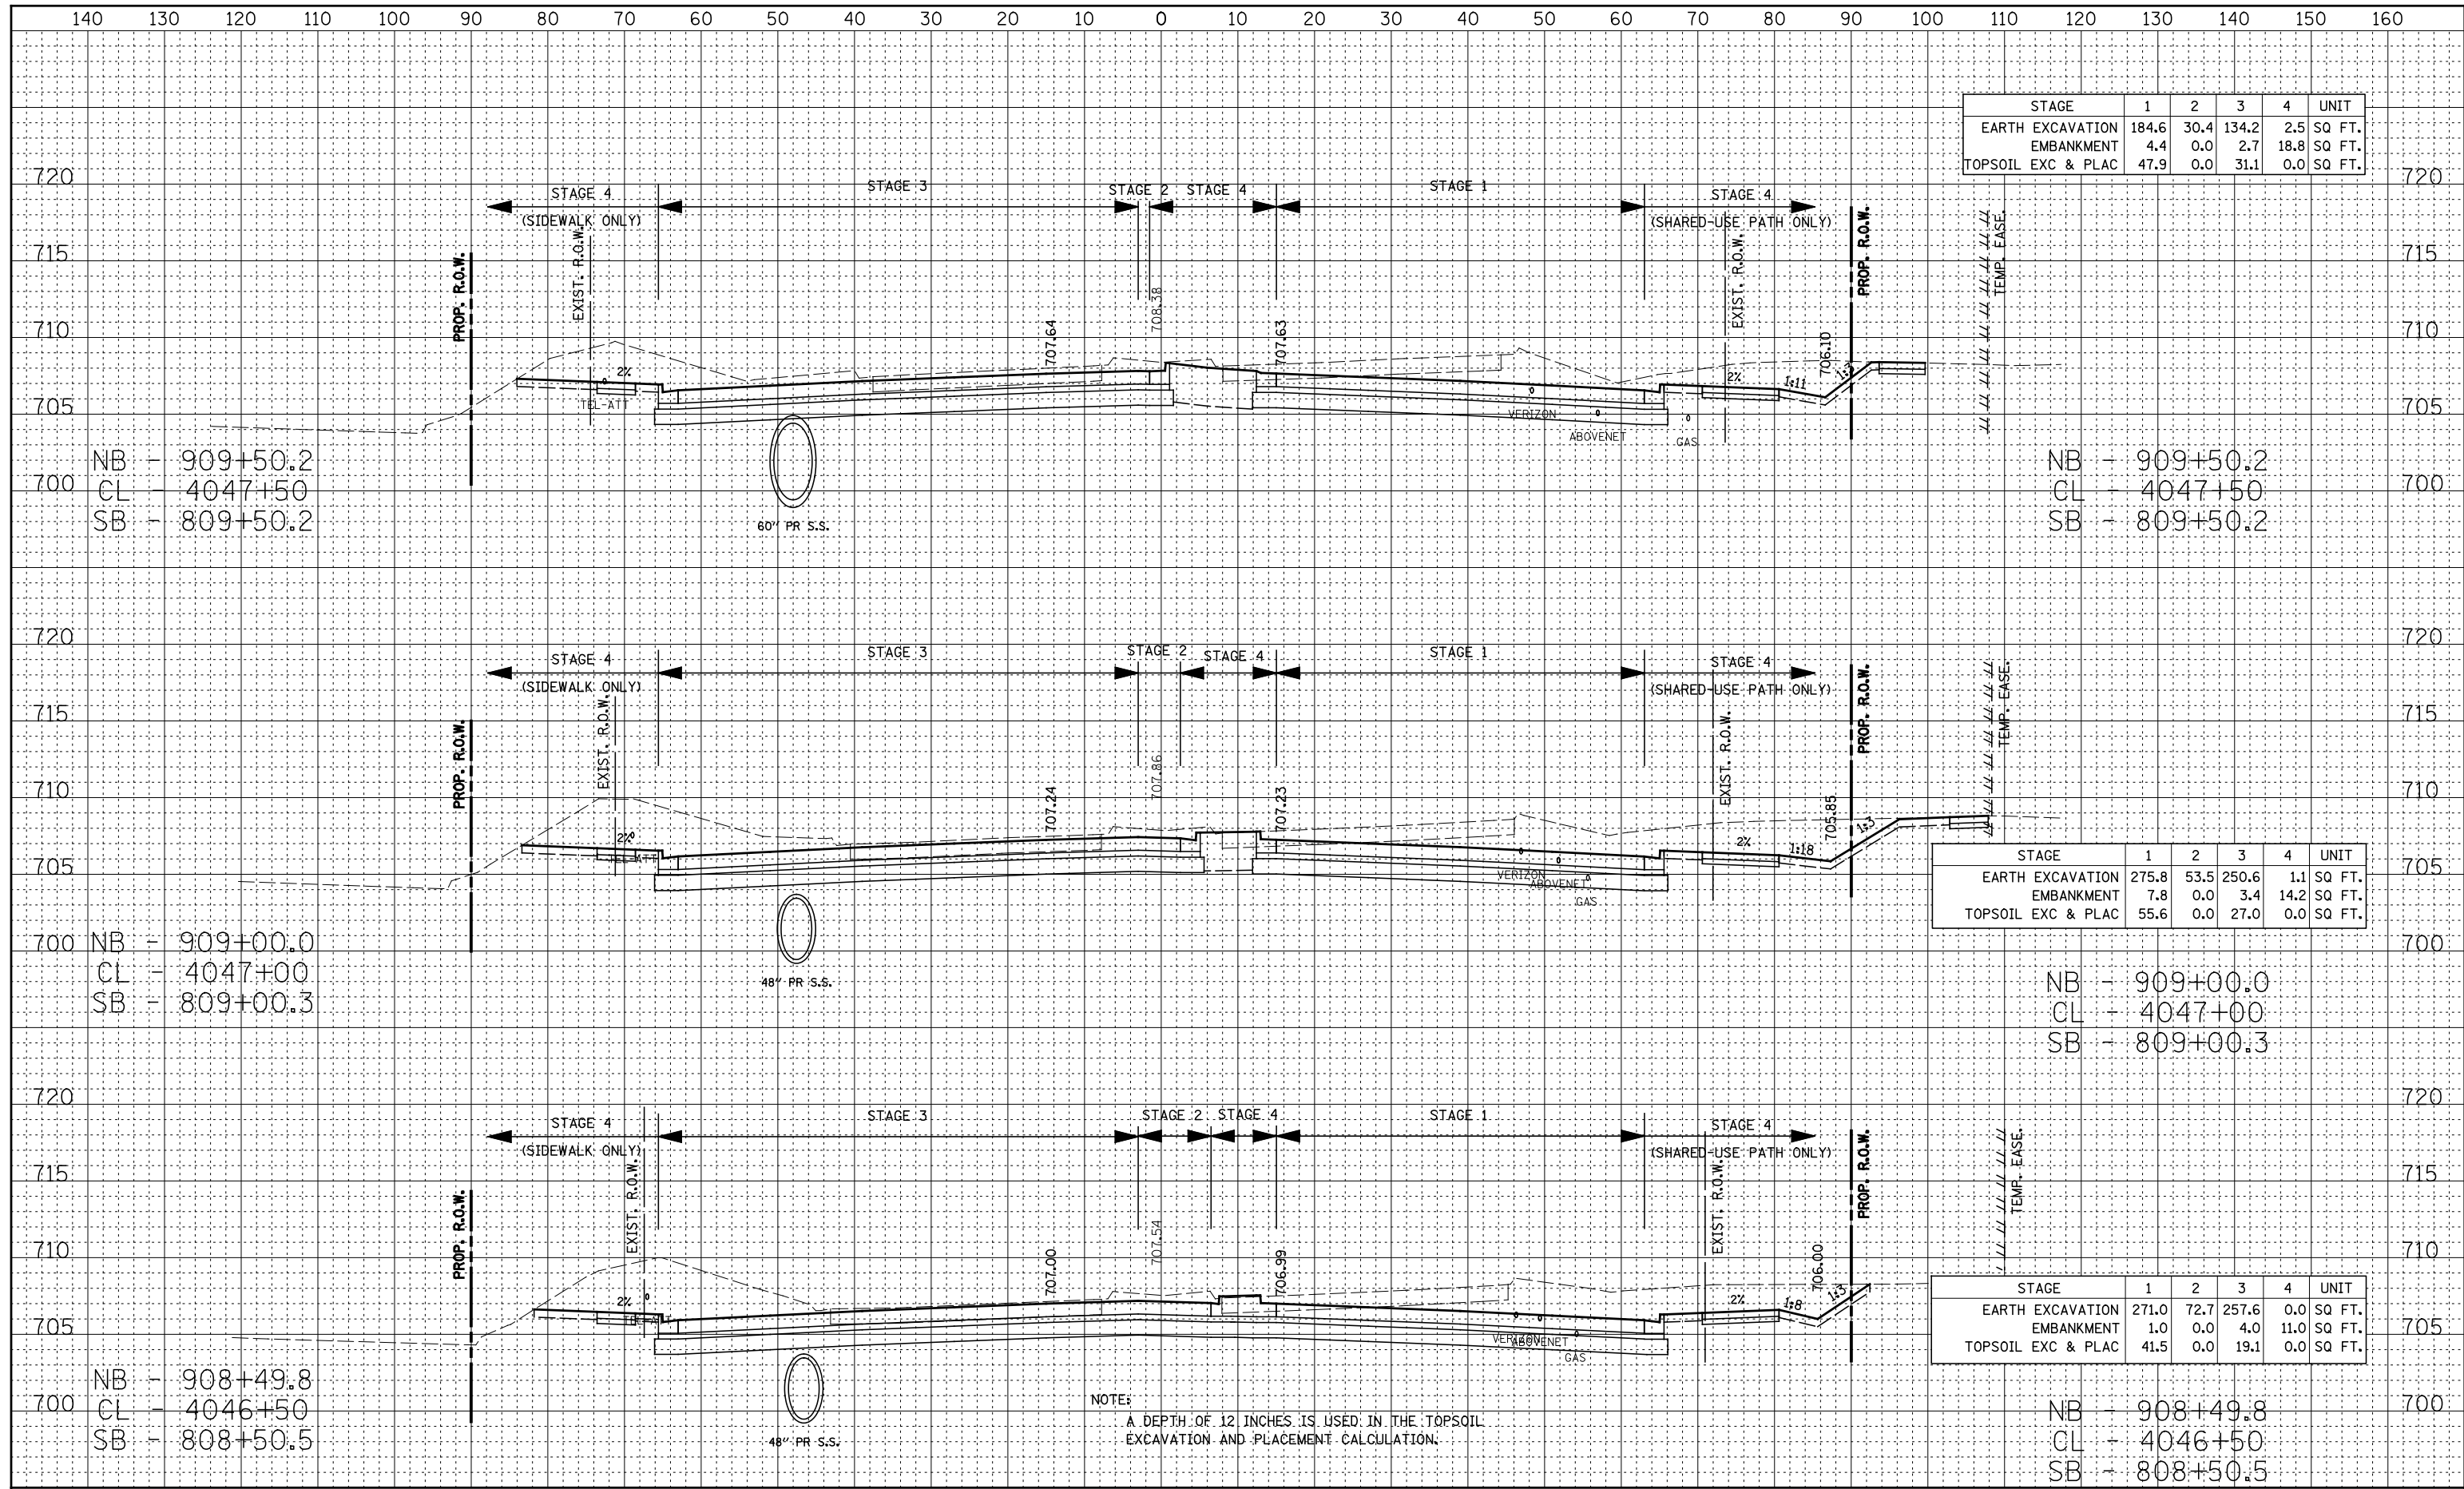

STAGE	1	2	3	4	UNIT
EARTH EXCAVATION	184.6	30.4	134.2	2.5	SQ FT.
EMBANKMENT	4.4	0.0	2.7	18.8	SQ FT.
TOPSOIL EXC & PLAC	47.9	0.0	31.1	0.0	SQ FT.

STAGE	1	2	3	4	UNIT
EARTH EXCAVATION	275.8	53.5	250.6	1.1	SQ FT.
EMBANKMENT	7.8	0.0	3.4	14.2	SQ FT.
TOPSOIL EXC & PLAC	55.6	0.0	27.0	0.0	SQ FT.

STAGE	1	2	3	4	UNIT
EARTH EXCAVATION	271.0	72.7	257.6	0.0	SQ FT.
EMBANKMENT	1.0	0.0	4.0	11.0	SQ FT.
TOPSOIL EXC & PLAC	41.5	0.0	19.1	0.0	SQ FT.