


DATE	
BY	
NO.	
FINAL SURVEY	SURVEYED
NOTE BOOK	PLOTTED
AREAS CHECKED	TEMPLATE
	AREAS CHECKED

DATE	
BY	
NO.	
ORIGINAL SURVEY	SURVEYED
NOTE BOOK	PLOTTED
AREAS CHECKED	TEMPLATE
	AREAS CHECKED

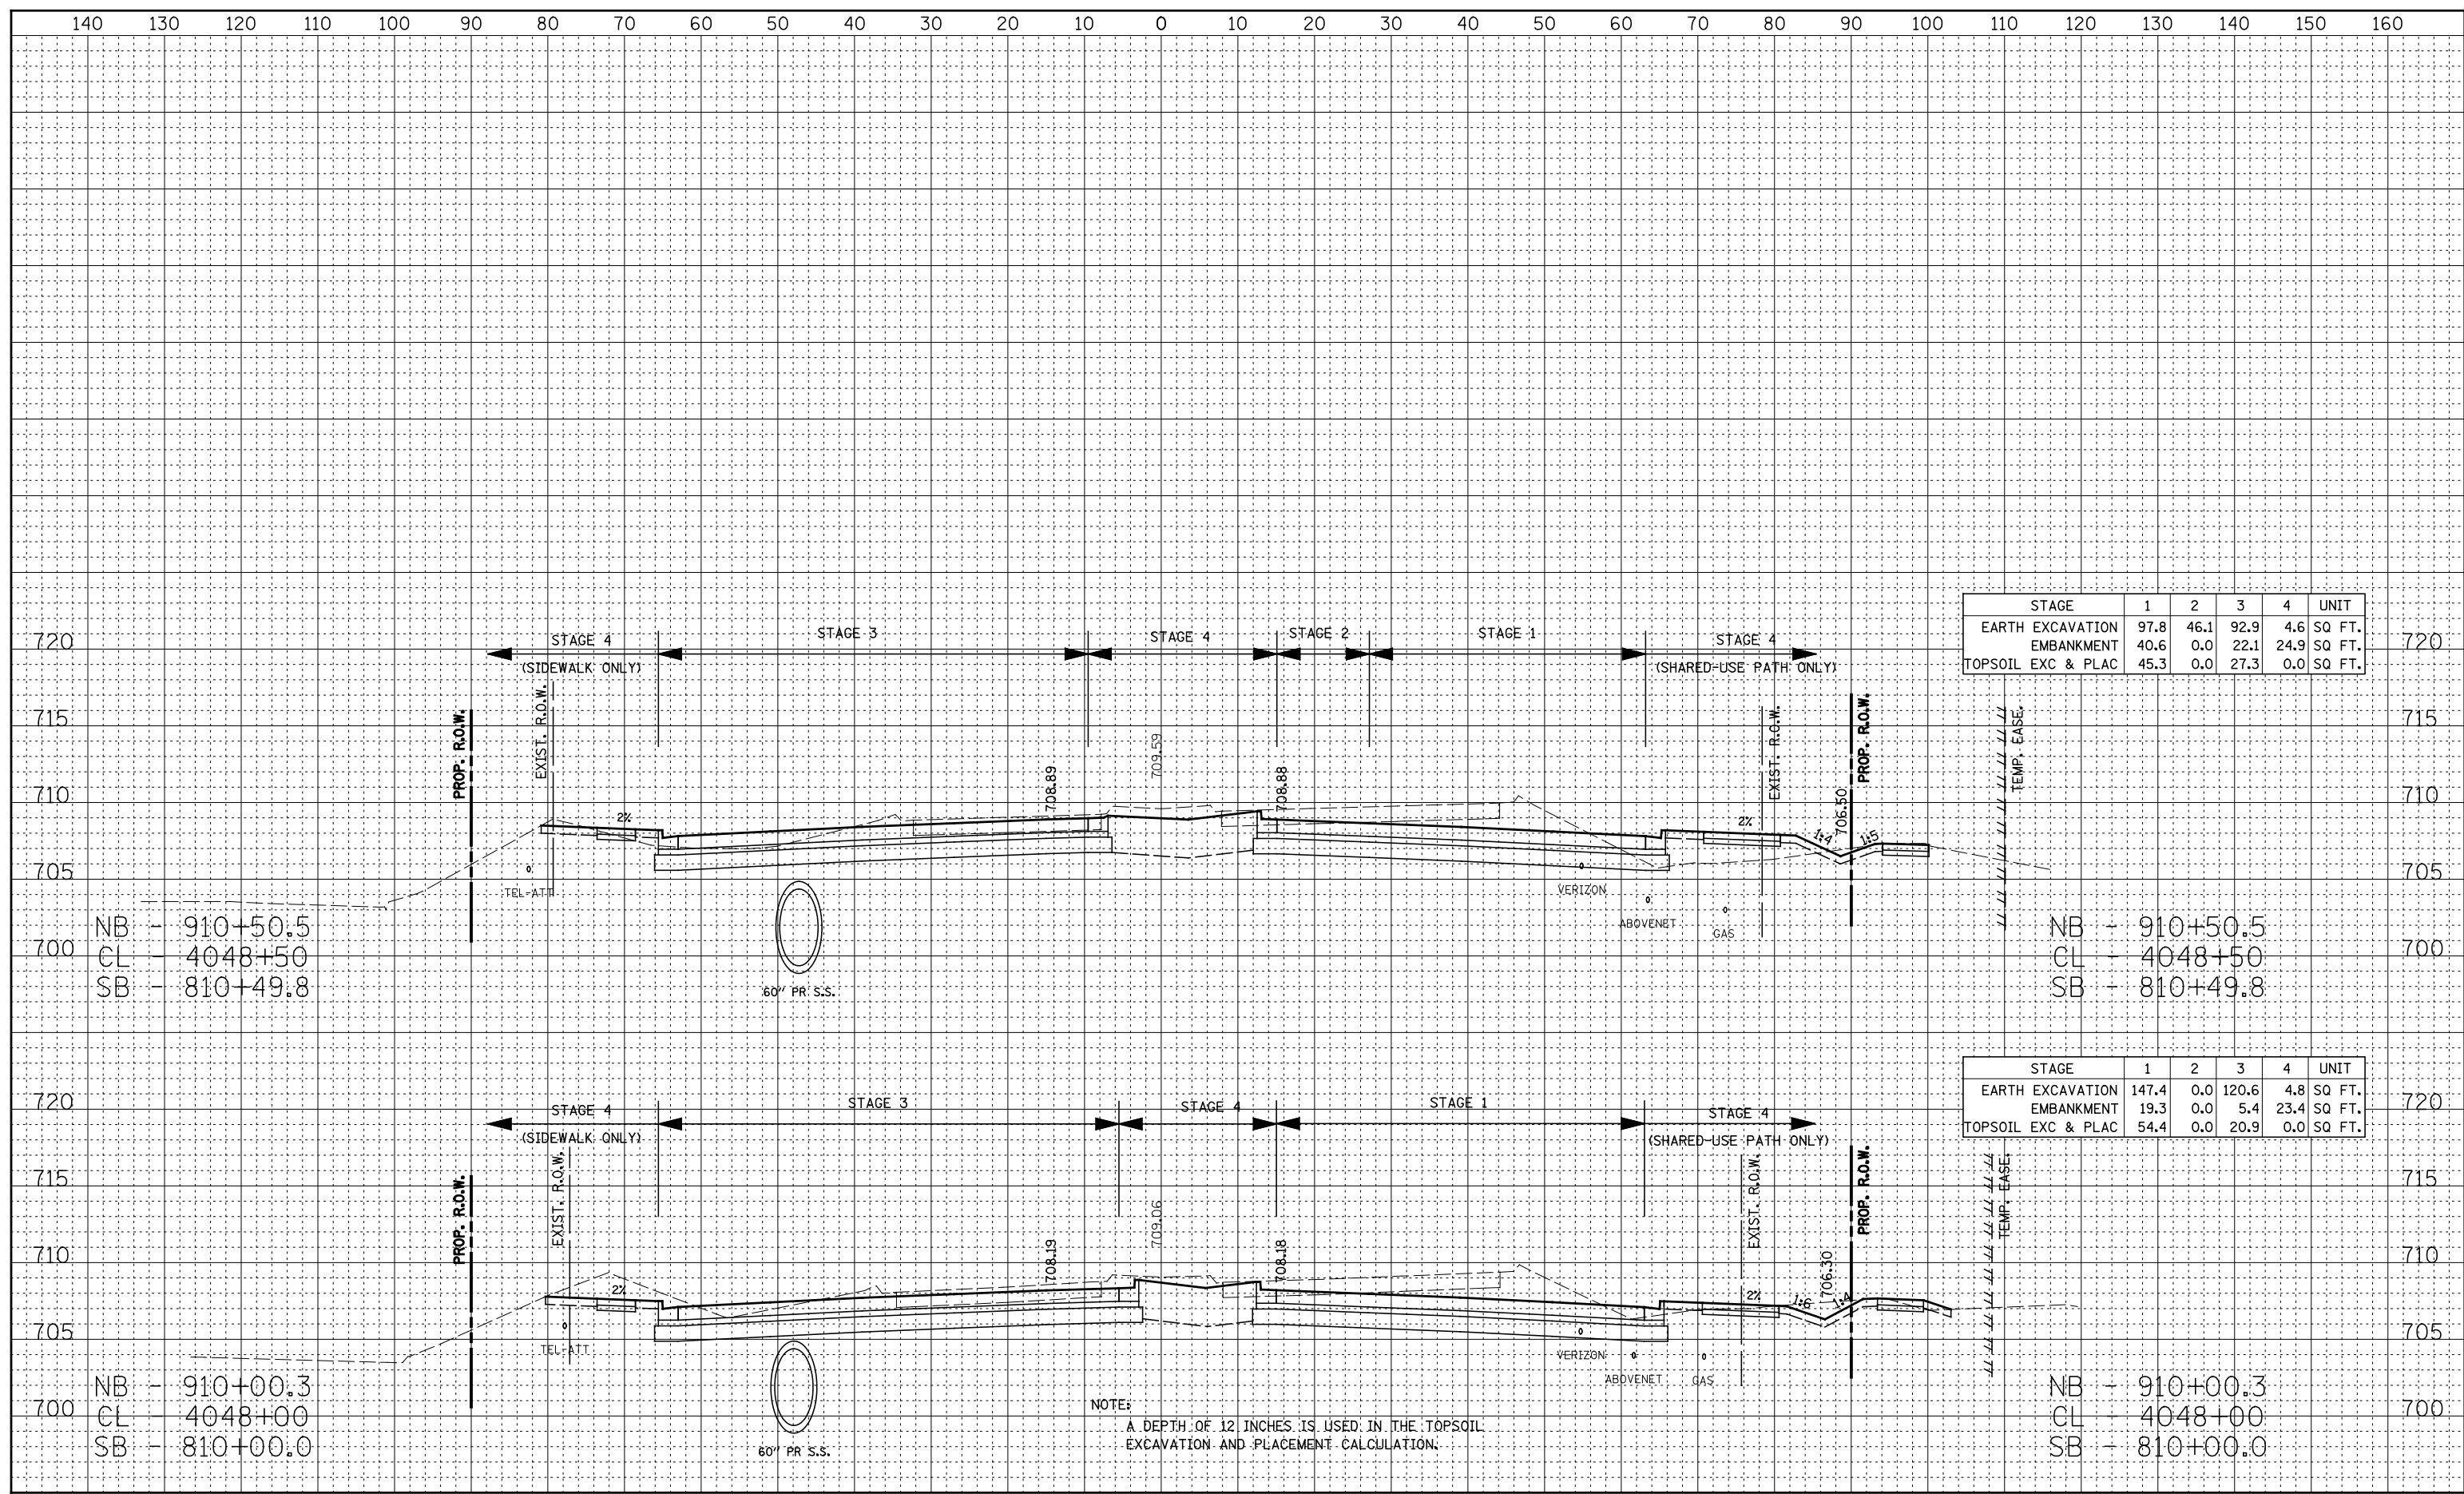

STAGE	1	2	3	4	UNIT
EARTH EXCAVATION	97.8	46.1	92.9	4.6	SQ FT.
EMBANKMENT	40.6	0.0	22.1	24.9	SQ FT.
TOPSOIL EXC & PLAC	45.3	0.0	27.3	0.0	SQ FT.

STAGE	1	2	3	4	UNIT
EARTH EXCAVATION	147.4	0.0	120.6	4.8	SQ FT.
EMBANKMENT	19.3	0.0	5.4	23.4	SQ FT.
TOPSOIL EXC & PLAC	54.4	0.0	20.9	0.0	SQ FT.