


DATE	
BY	
FINAL SURVEY	SURVEYED
NOTE BOOK	PLOTTED
NO.	TEMPLATE
	AREAS CHECKED

DATE	
BY	
ORIGINAL SURVEY	SURVEYED
NOTE BOOK	PLOTTED
NO.	TEMPLATE
	AREAS CHECKED

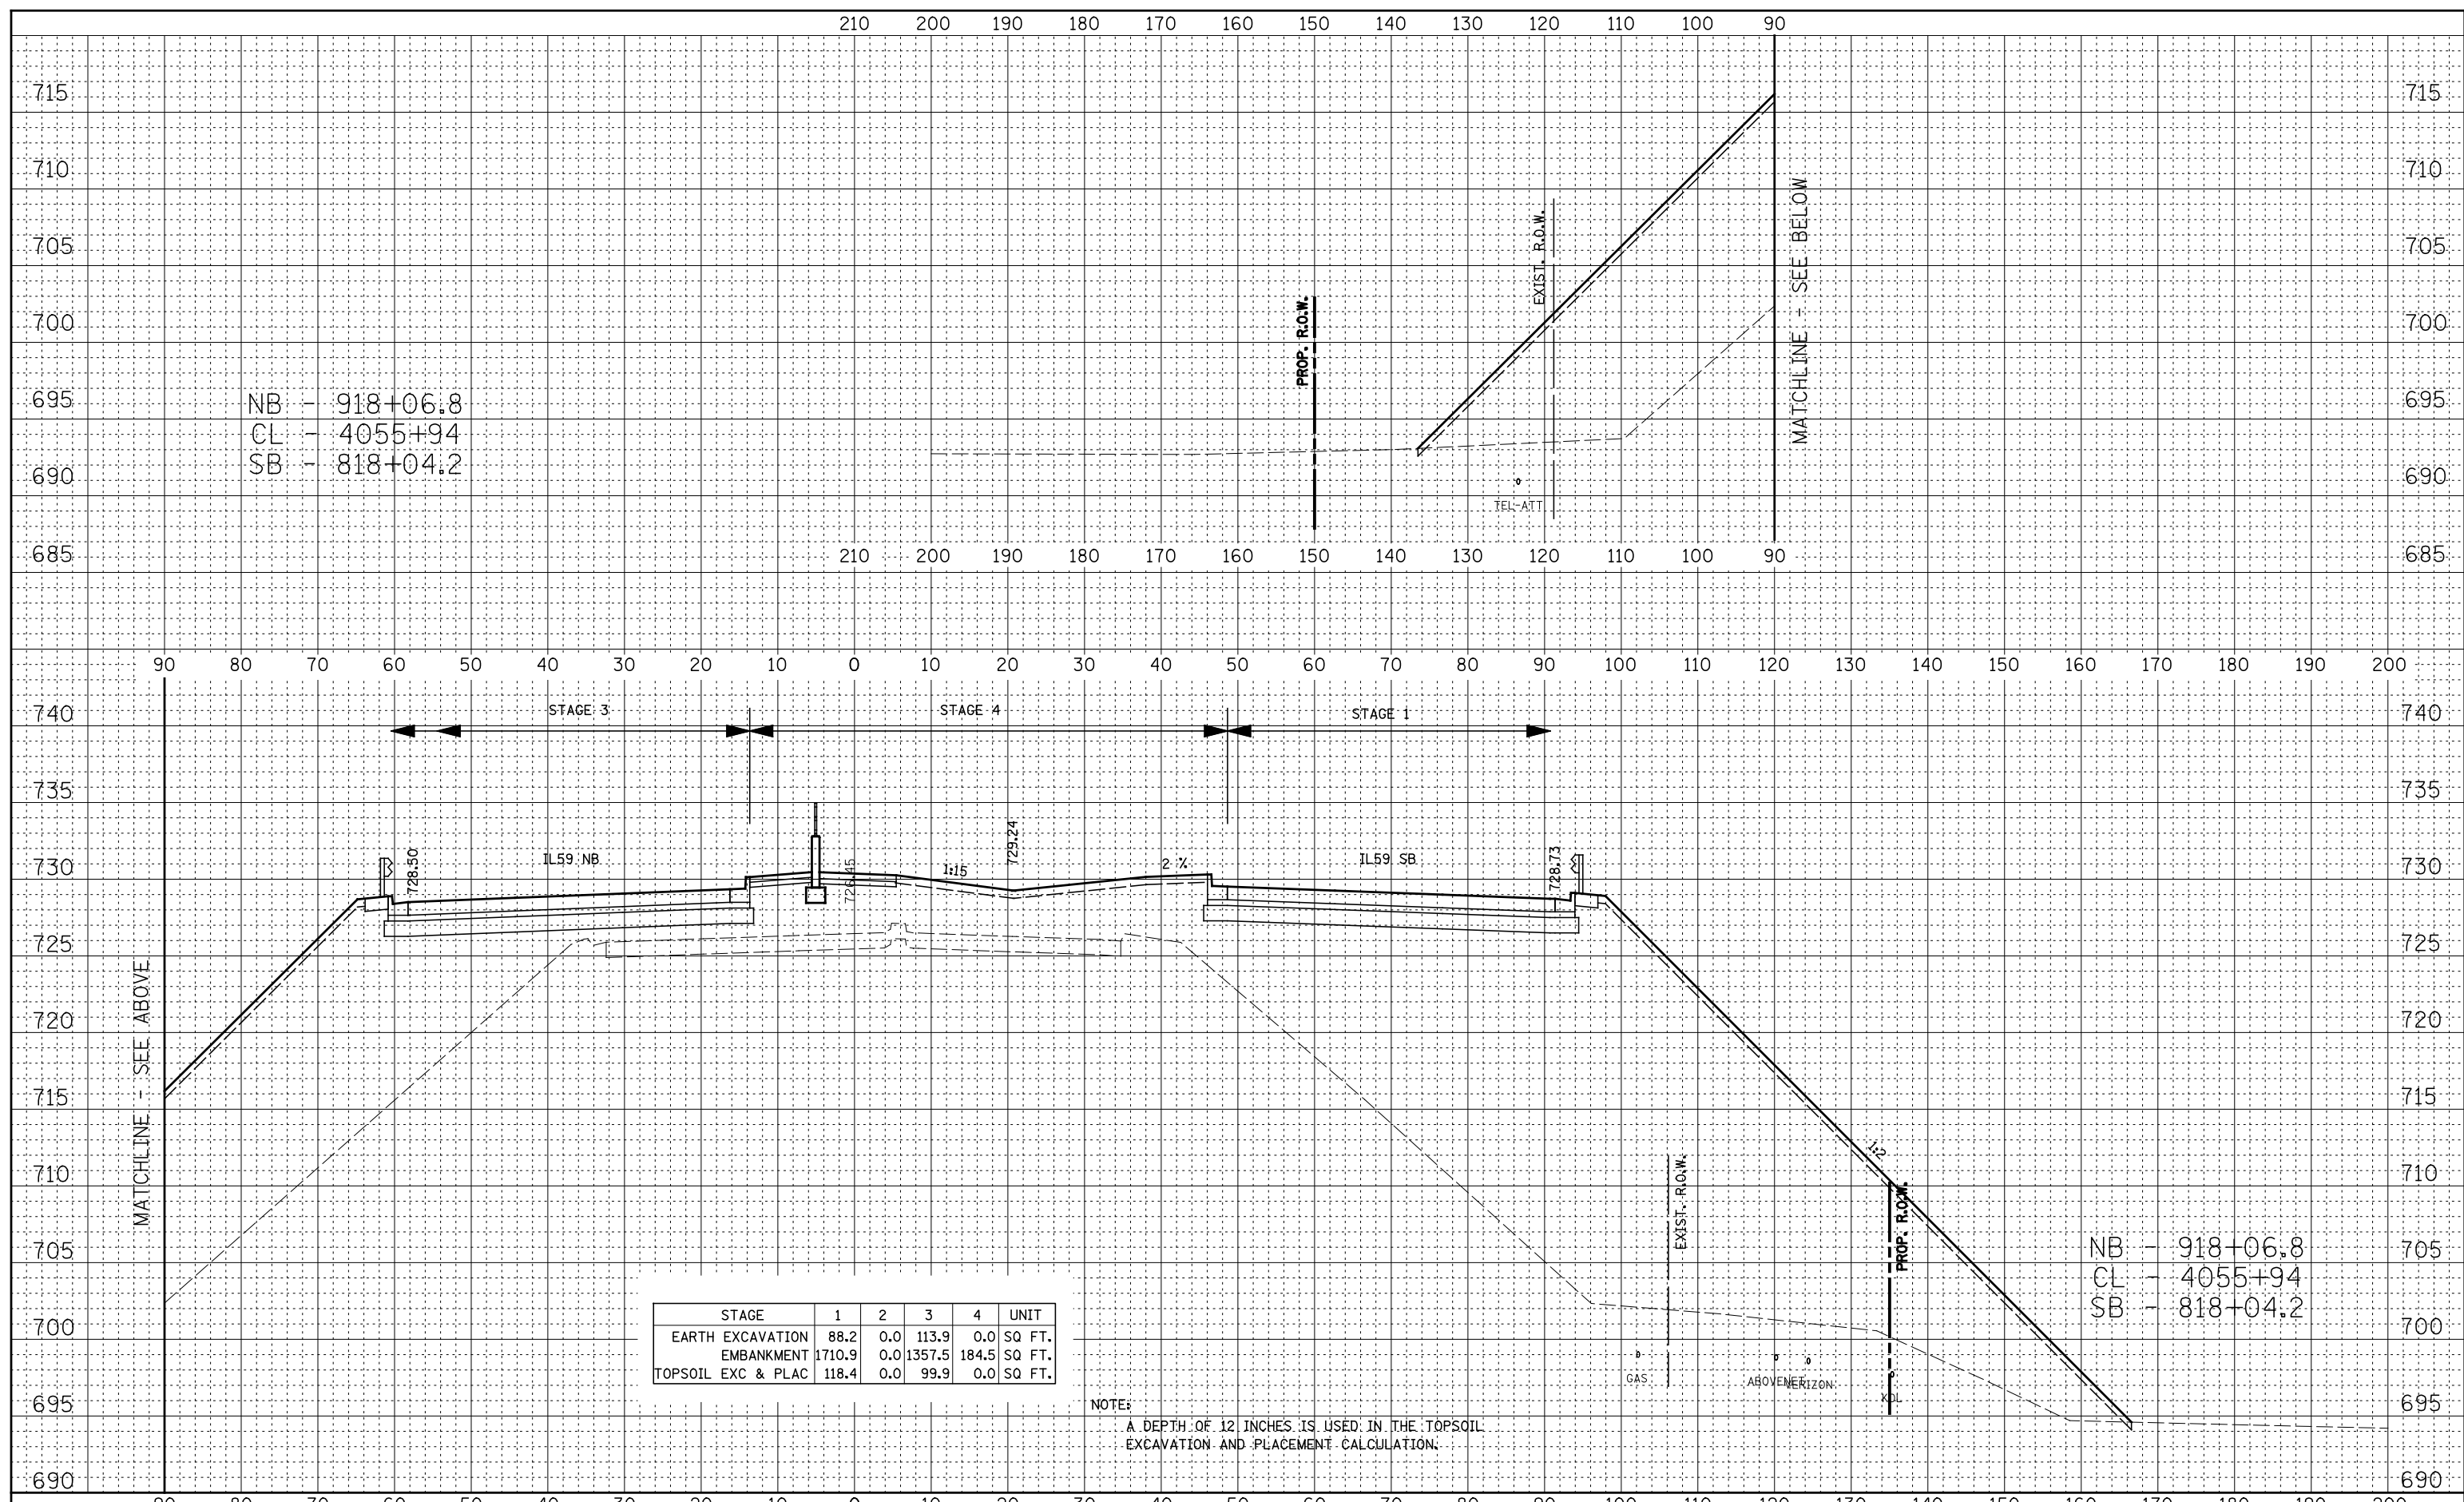

NB - 918+06.8
 CL - 4055+94
 SB - 818+04.2

NB - 918+06.8
 CL - 4055+94
 SB - 818+04.2

STAGE	1	2	3	4	UNIT
EARTH EXCAVATION	88.2	0.0	113.9	0.0	SQ FT.
EMBANKMENT	1710.9	0.0	1357.5	184.5	SQ FT.
TOPSOIL EXC & PLAC	118.4	0.0	99.9	0.0	SQ FT.

NOTE:
 A DEPTH OF 12 INCHES IS USED IN THE TOPSOIL EXCAVATION AND PLACEMENT CALCULATION.