


DATE	
BY	
FINAL SURVEY	SURVEYED
NOTE BOOK	PLOTTED
NO.	TEMPLATE
	AREAS CHECKED

DATE	
BY	
ORIGINAL SURVEY	SURVEYED
NOTE BOOK	PLOTTED
NO.	TEMPLATE
	AREAS CHECKED

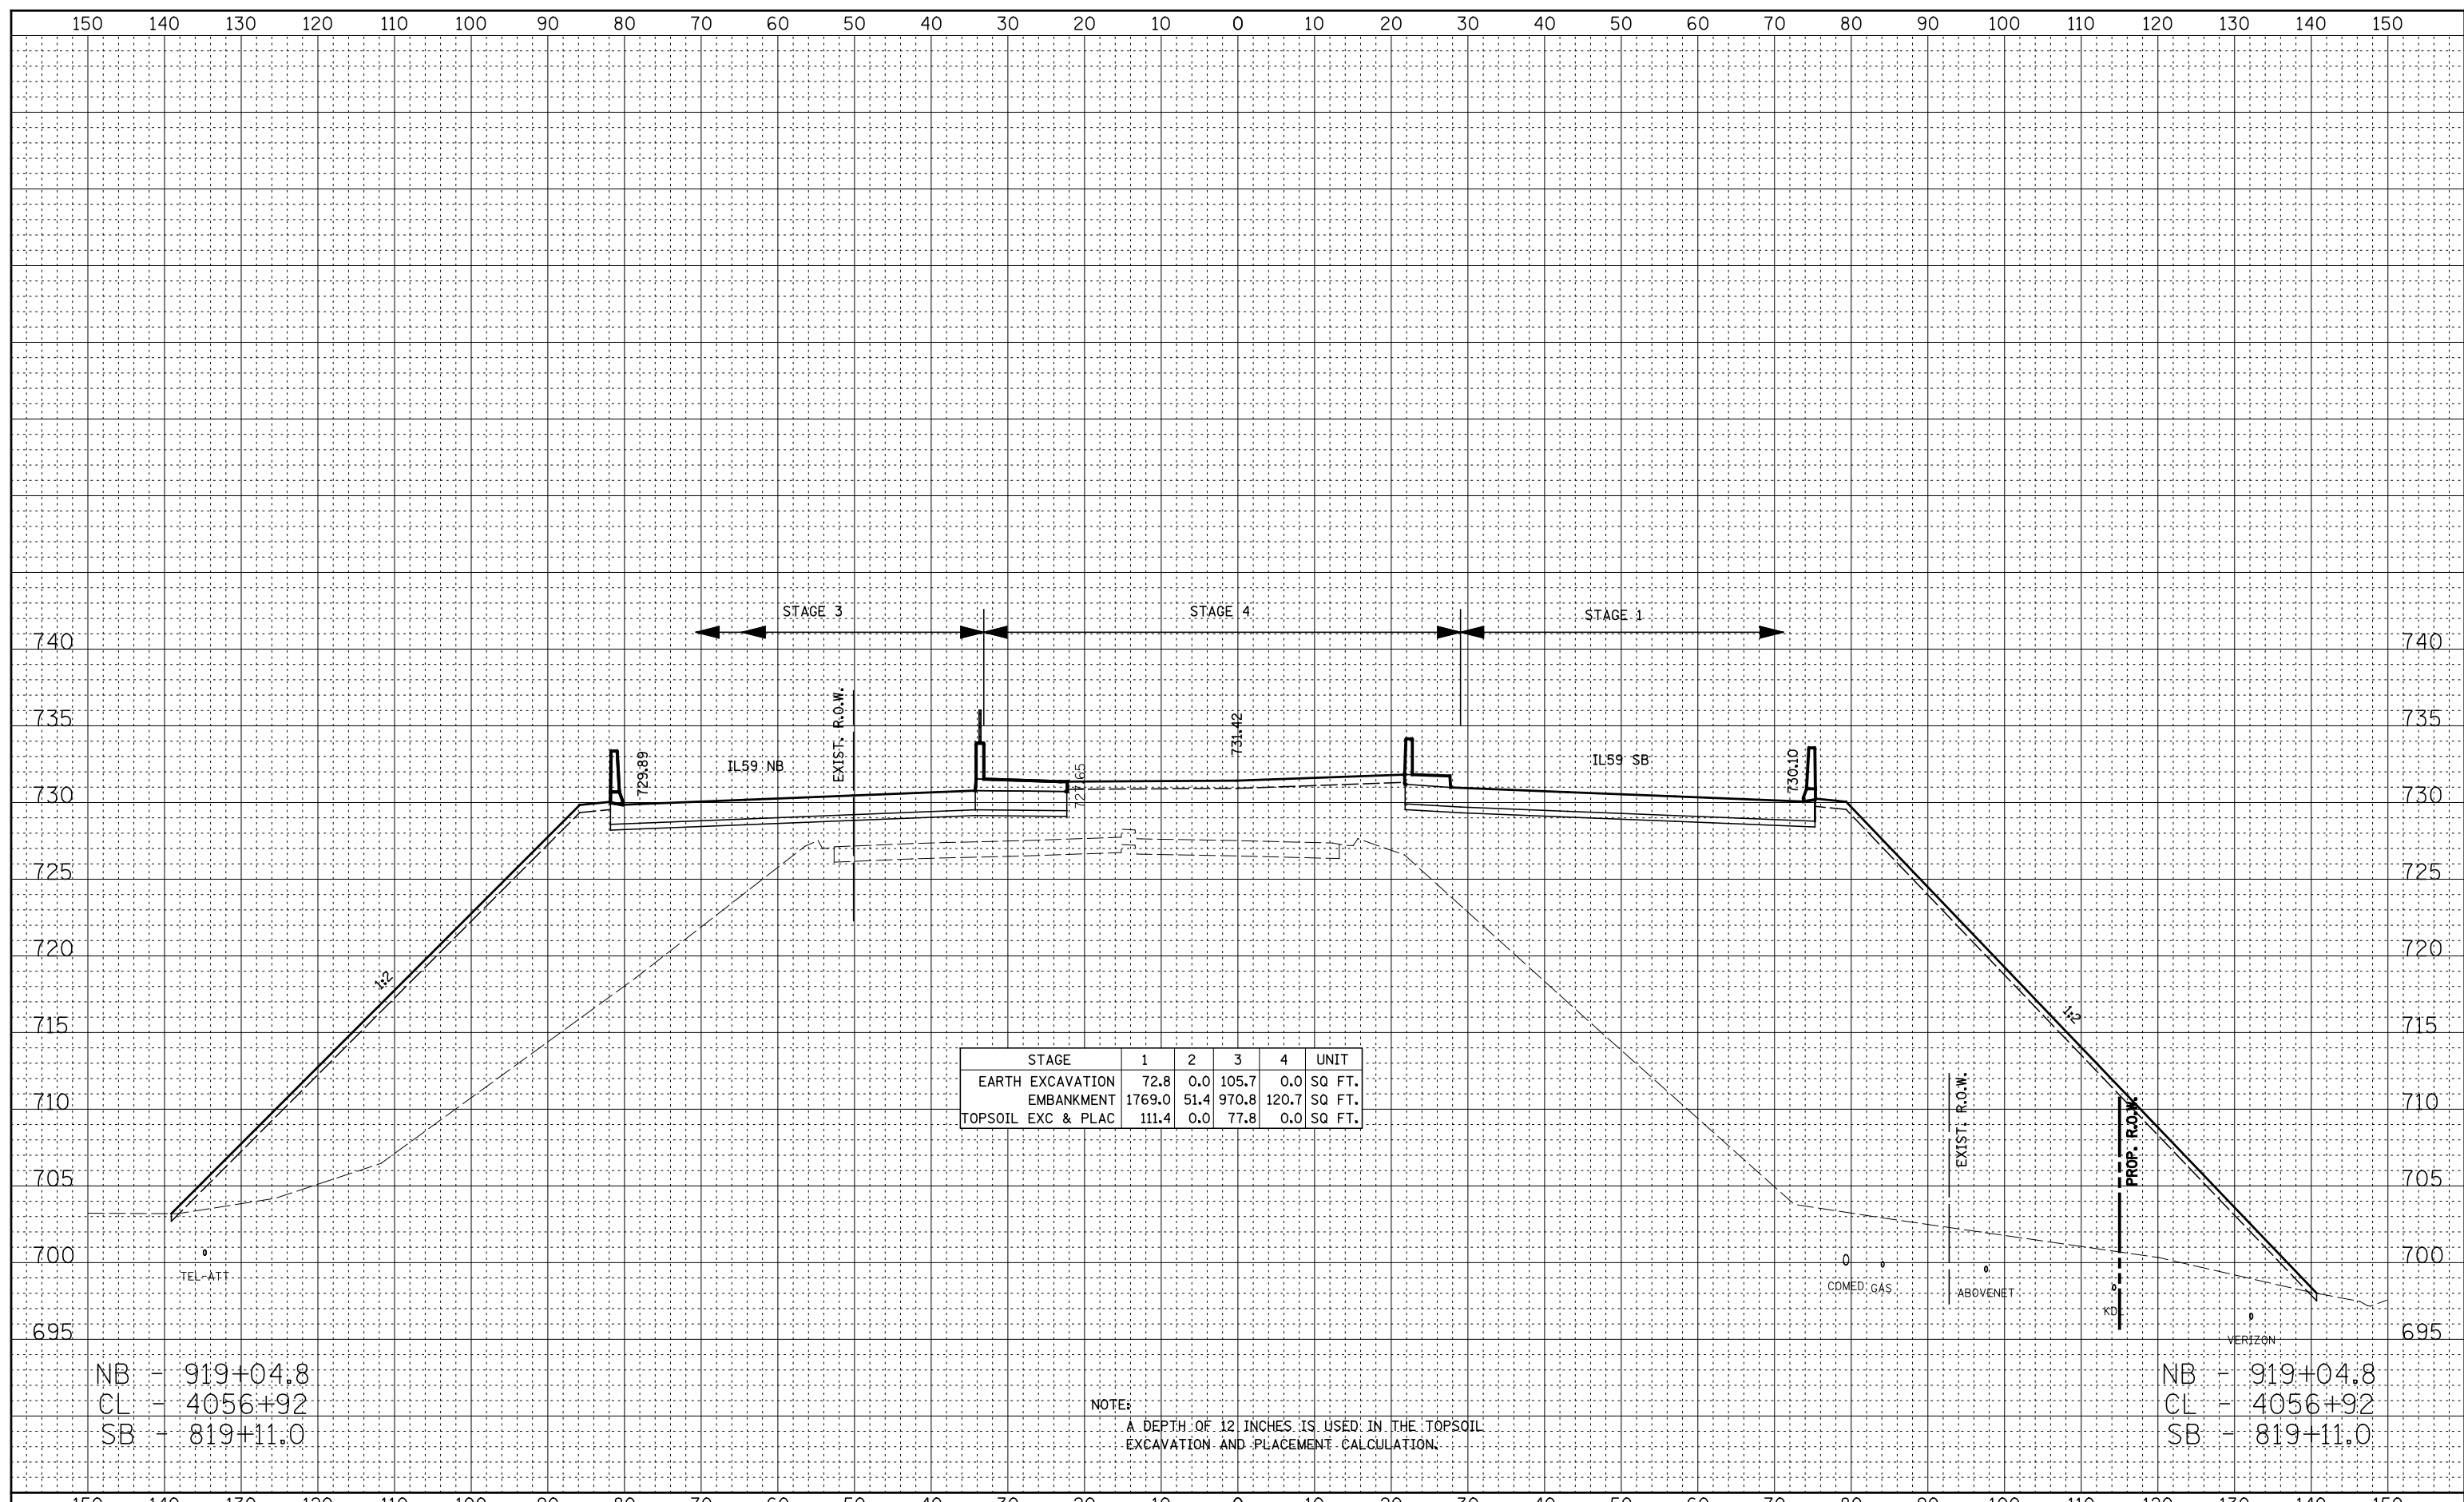

NB - 919+04.8
 CL - 4056+92
 SB - 819+11.0

NB - 919+04.8
 CL - 4056+92
 SB - 819+11.0

NOTE:
 A DEPTH OF 12 INCHES IS USED IN THE TOPSOIL
 EXCAVATION AND PLACEMENT CALCULATION.