


DATE	
BY	
FINAL SURVEY	SURVEYED
NOTE BOOK	PLOTTED
NO.	AREAS CHECKED

DATE	
BY	
ORIGINAL SURVEY	SURVEYED
NOTE BOOK	PLOTTED
NO.	AREAS CHECKED

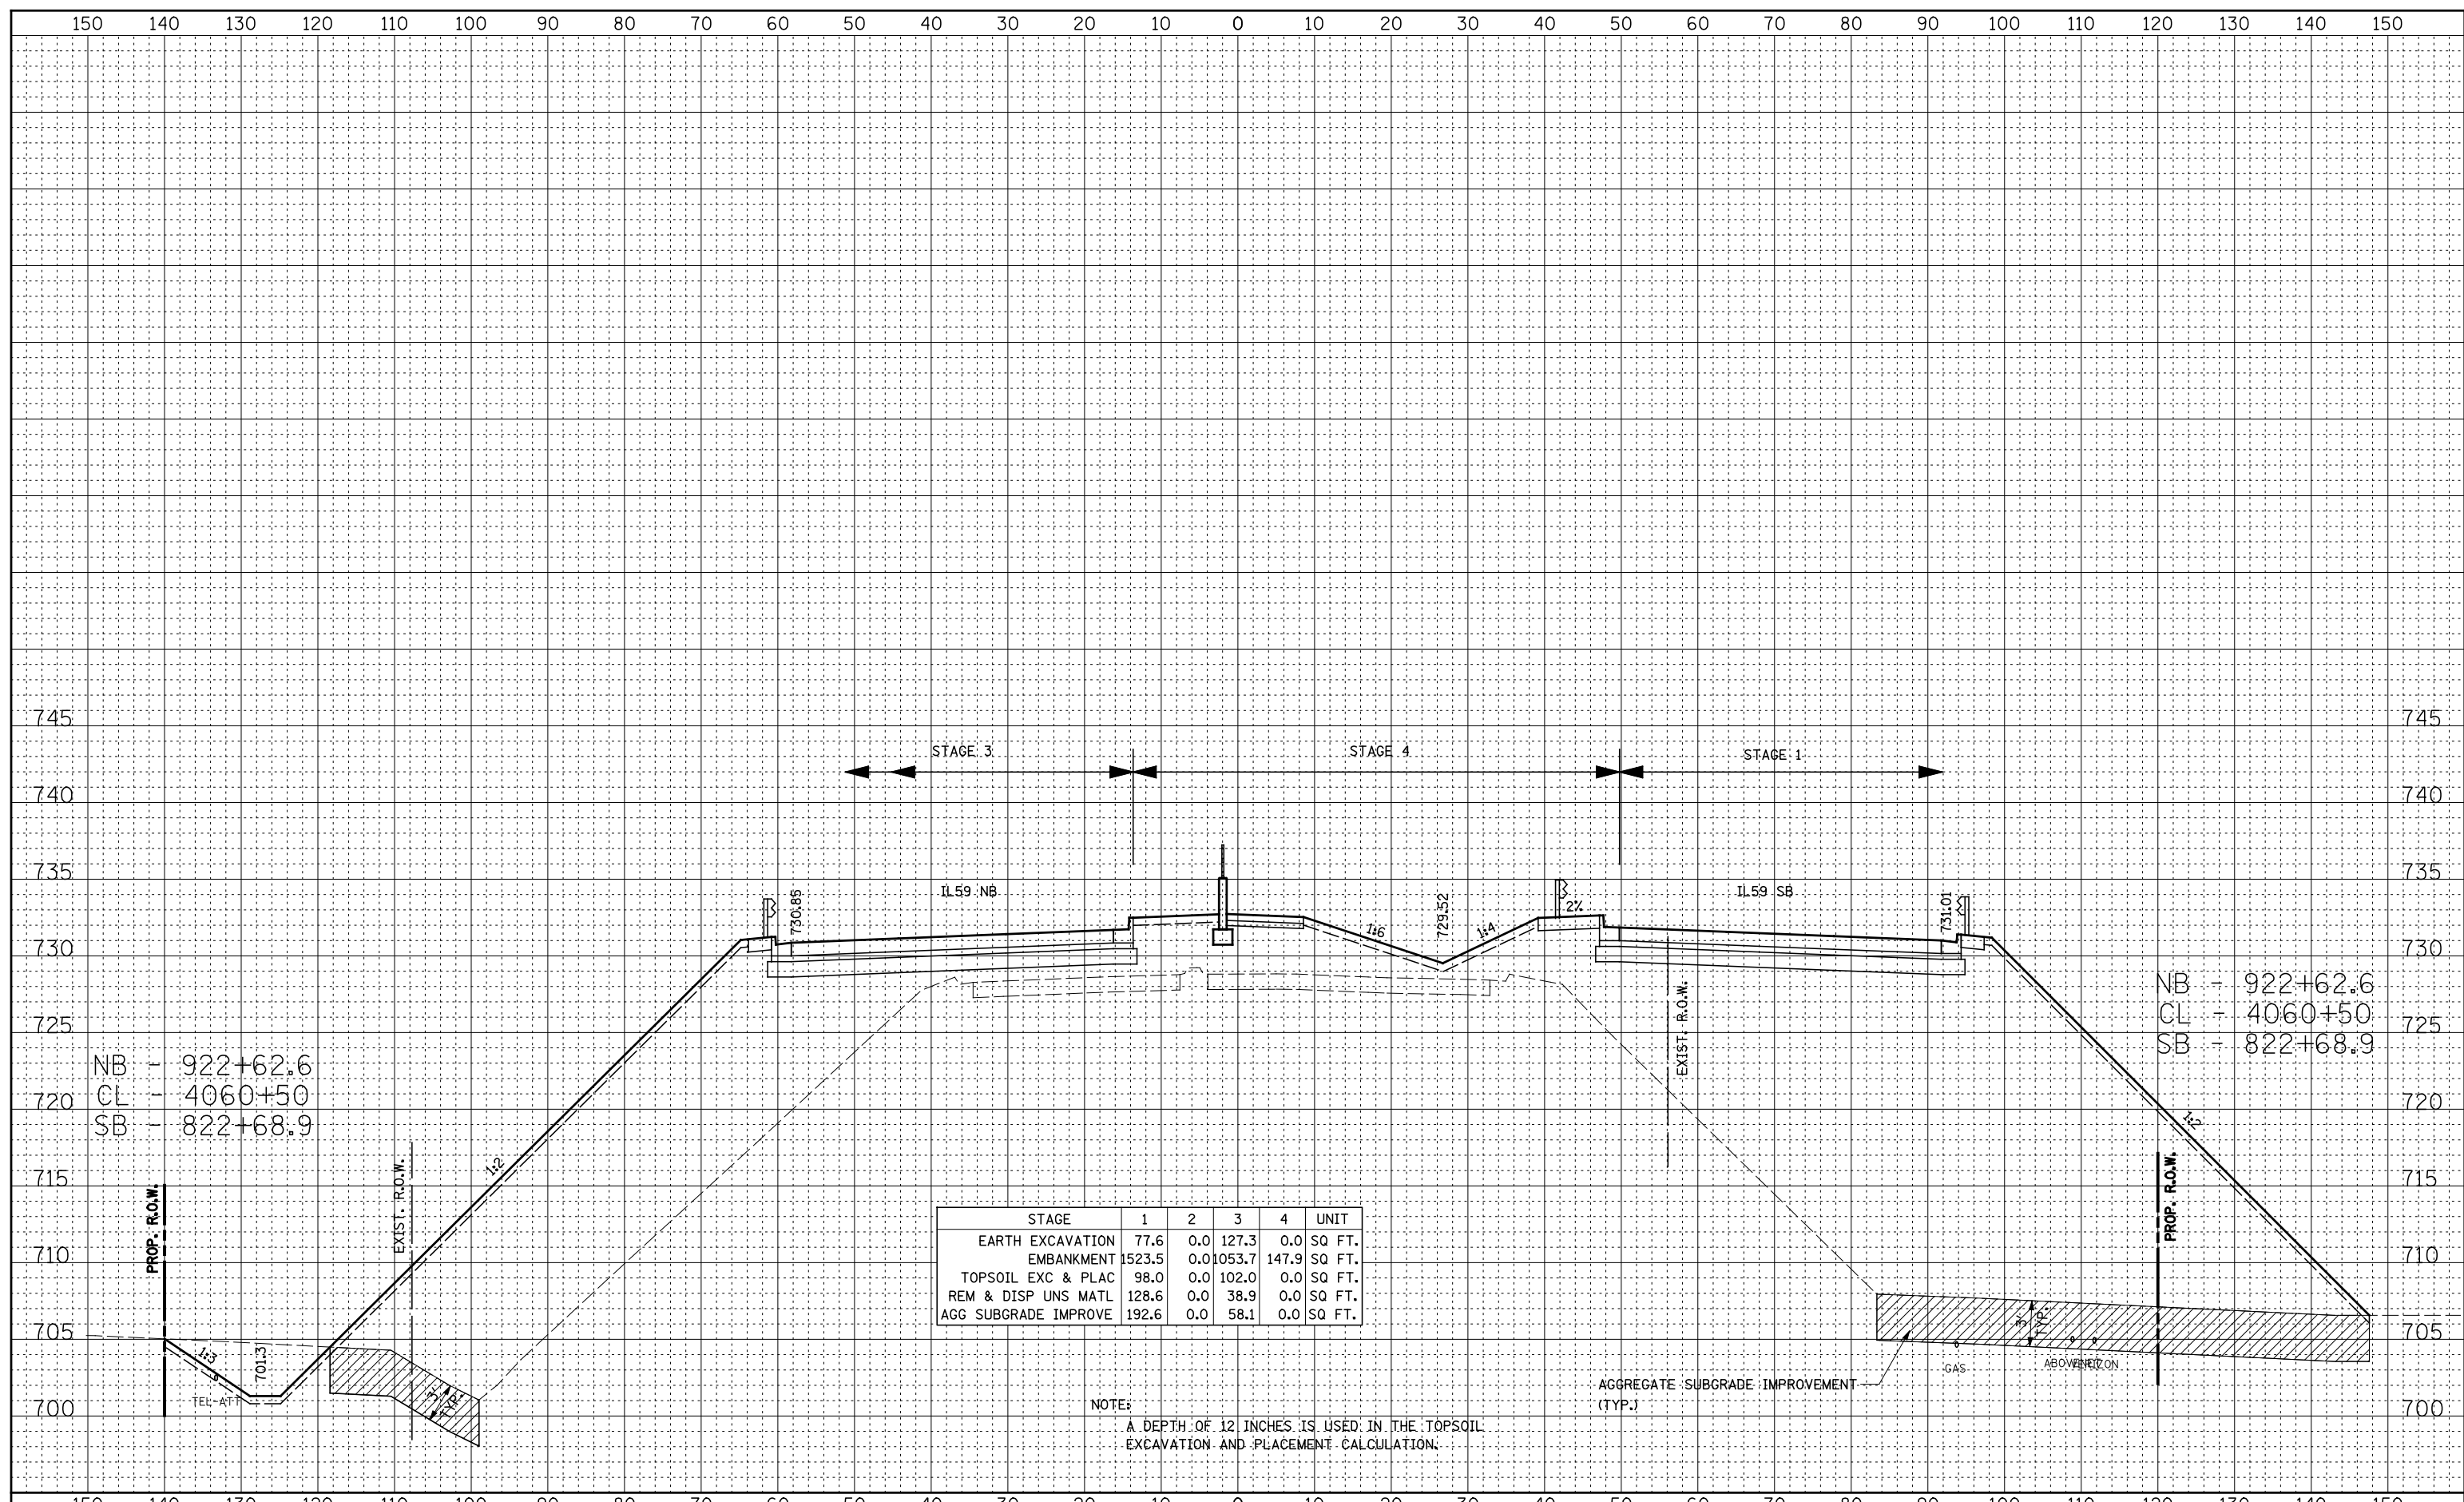

STAGE	1	2	3	4	UNIT
EARTH EXCAVATION	77.6	0.0	127.3	0.0	SQ FT.
EMBANKMENT	1523.5	0.0	1053.7	147.9	SQ FT.
TOPSOIL EXC & PLAC	98.0	0.0	102.0	0.0	SQ FT.
REM & DISP UNS MATL	128.6	0.0	38.9	0.0	SQ FT.
AGG SUBGRADE IMPROVE	192.6	0.0	58.1	0.0	SQ FT.

NOTE:
A DEPTH OF 12 INCHES IS USED IN THE TOPSOIL EXCAVATION AND PLACEMENT CALCULATION.