


DATE	
BY	
FINAL SURVEY	
SURVEYED	
PLOTTED	
TEMPLATE	
NOTE BOOK	
AREAS CHECKED	
NO.	

DATE	
BY	
ORIGINAL SURVEY	
SURVEYED	
PLOTTED	
TEMPLATE	
NOTE BOOK	
AREAS CHECKED	
NO.	

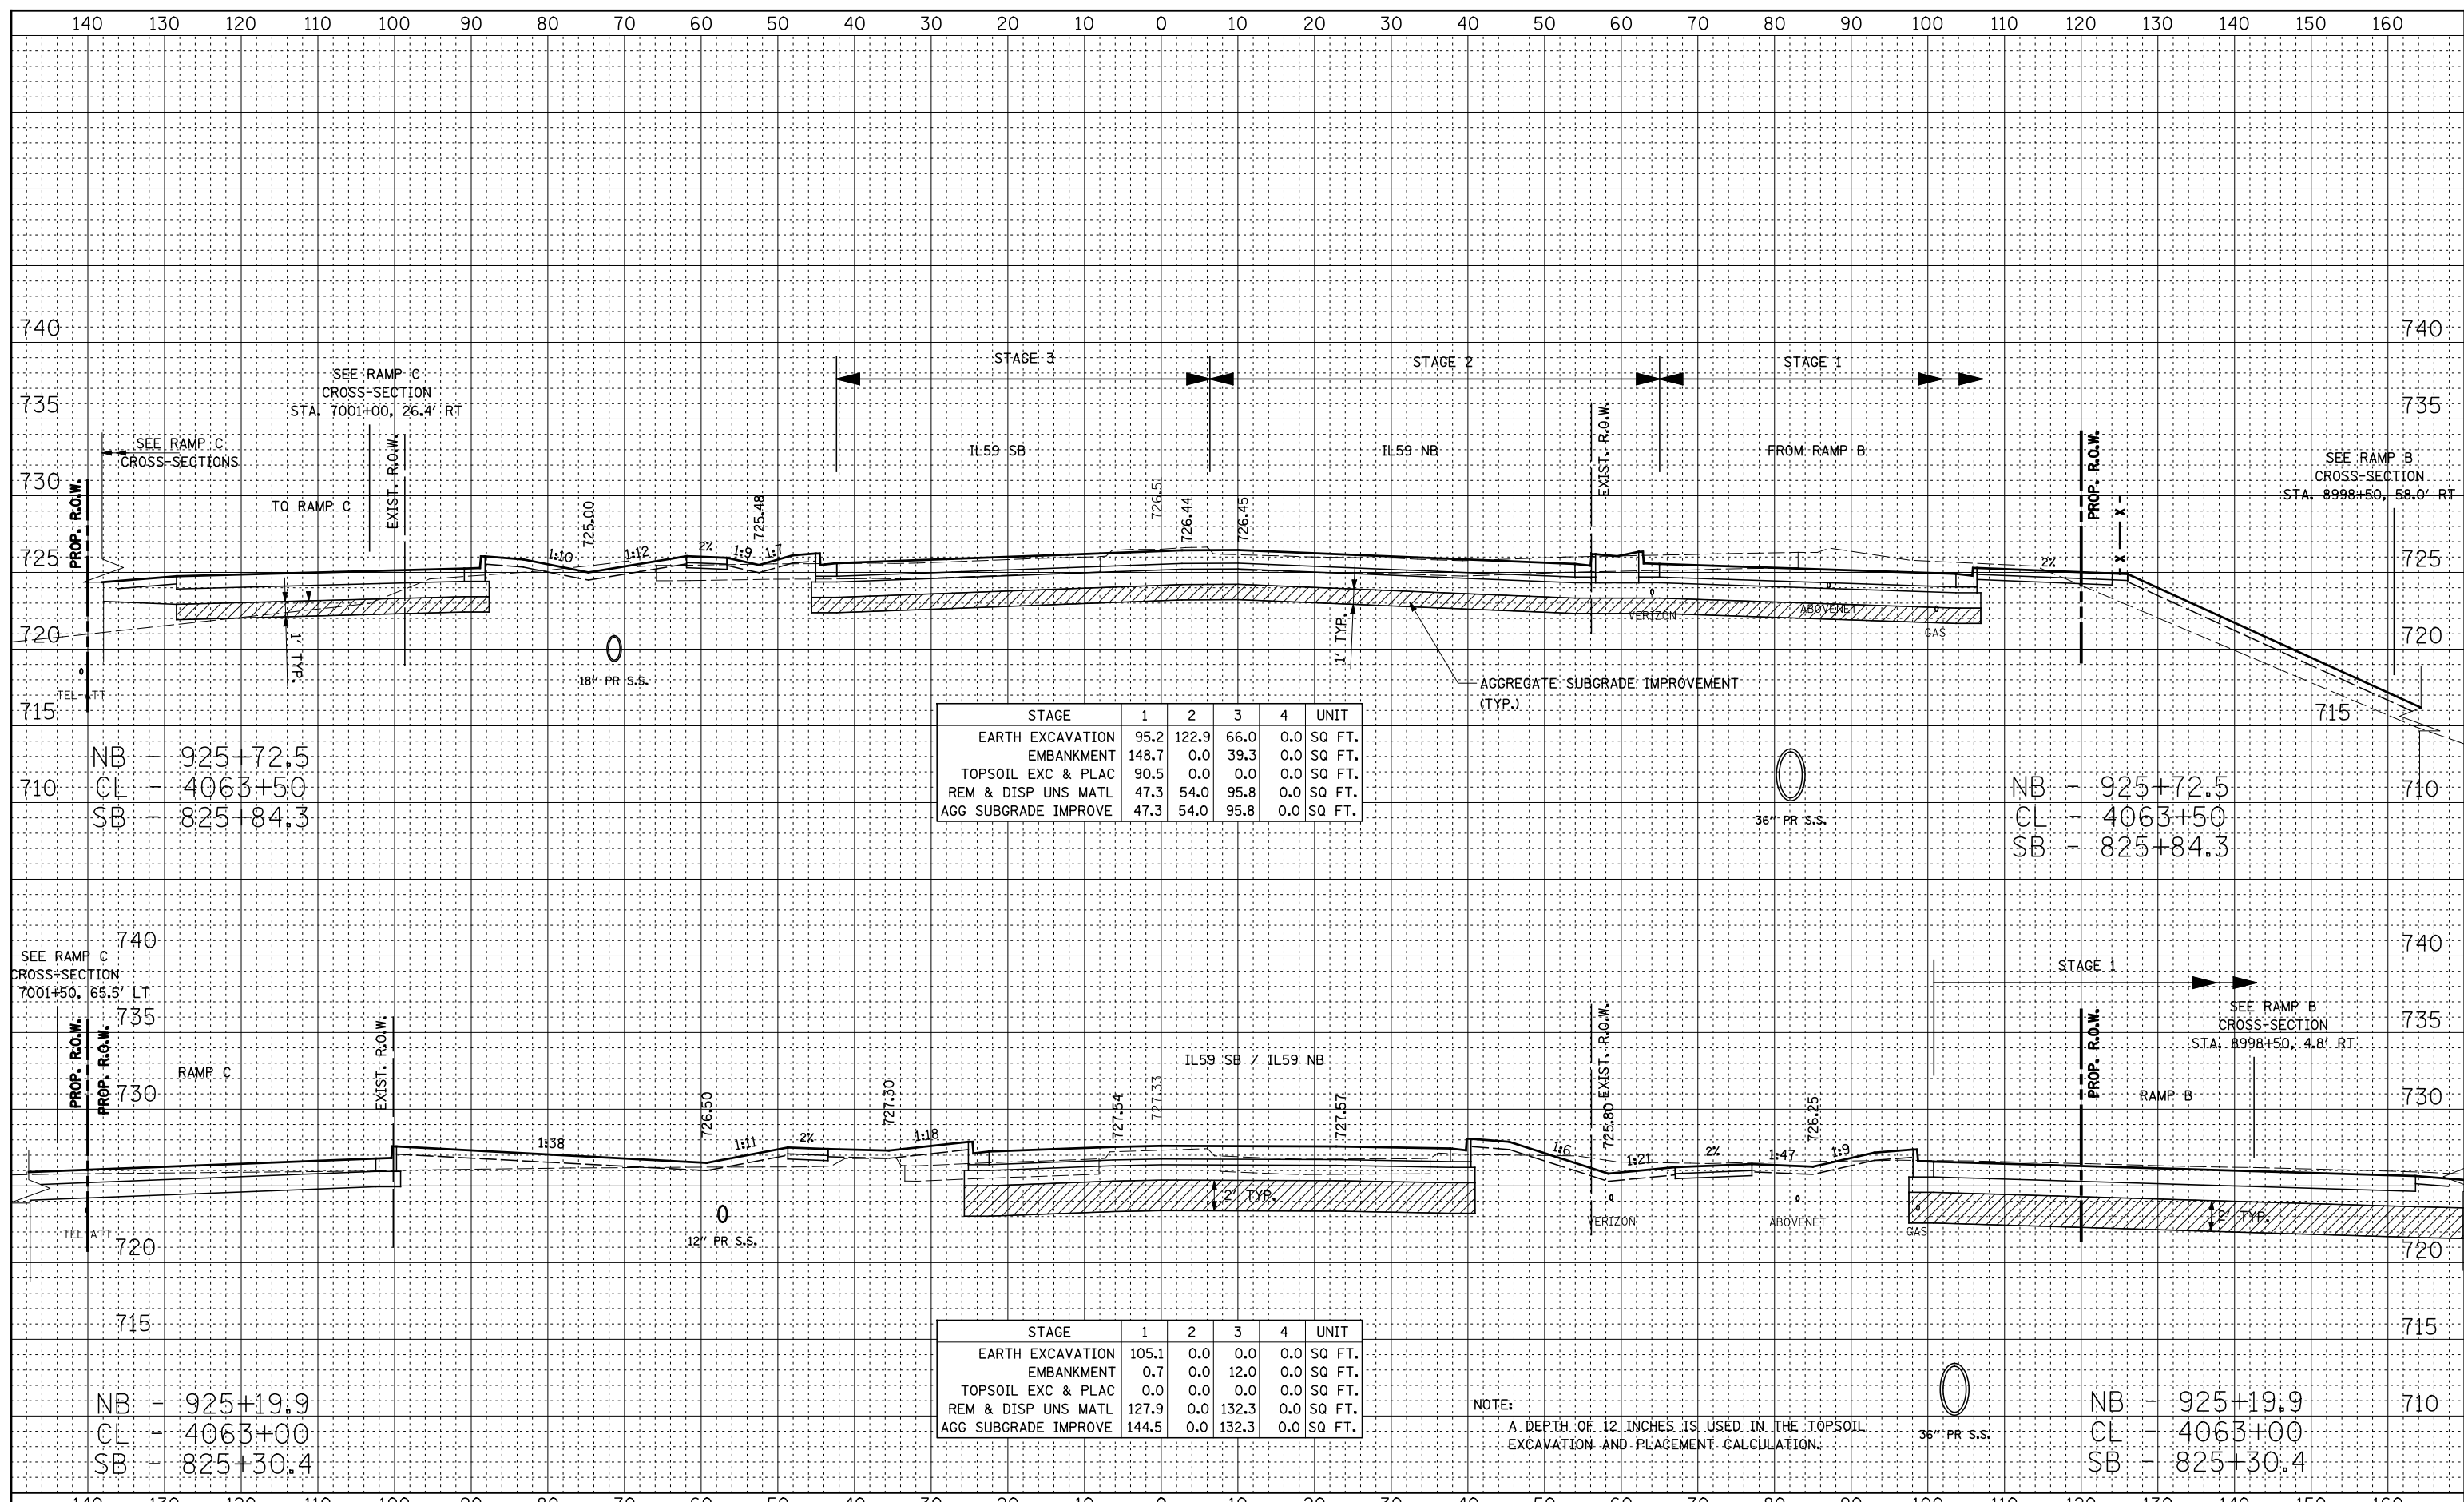

STAGE	1	2	3	4	UNIT
EARTH EXCAVATION	95.2	122.9	66.0	0.0	SQ FT.
EMBANKMENT	148.7	0.0	39.3	0.0	SQ FT.
TOPSOIL EXC & PLAC	90.5	0.0	0.0	0.0	SQ FT.
REM & DISP UNS MATL	47.3	54.0	95.8	0.0	SQ FT.
AGG SUBGRADE IMPROVE	47.3	54.0	95.8	0.0	SQ FT.

STAGE	1	2	3	4	UNIT
EARTH EXCAVATION	105.1	0.0	0.0	0.0	SQ FT.
EMBANKMENT	0.7	0.0	12.0	0.0	SQ FT.
TOPSOIL EXC & PLAC	0.0	0.0	0.0	0.0	SQ FT.
REM & DISP UNS MATL	127.9	0.0	132.3	0.0	SQ FT.
AGG SUBGRADE IMPROVE	144.5	0.0	132.3	0.0	SQ FT.

NOTE:  
A DEPTH OF 12 INCHES IS USED IN THE TOPSOIL EXCAVATION AND PLACEMENT CALCULATION.