


DATE	
BY	
FINAL SURVEY	
PLOTTED TEMPLATE	
NOTE BOOK	
AREAS CHECKED	
NO.	

DATE	
BY	
ORIGINAL SURVEY	
PLOTTED TEMPLATE	
NOTE BOOK	
AREAS CHECKED	
NO.	

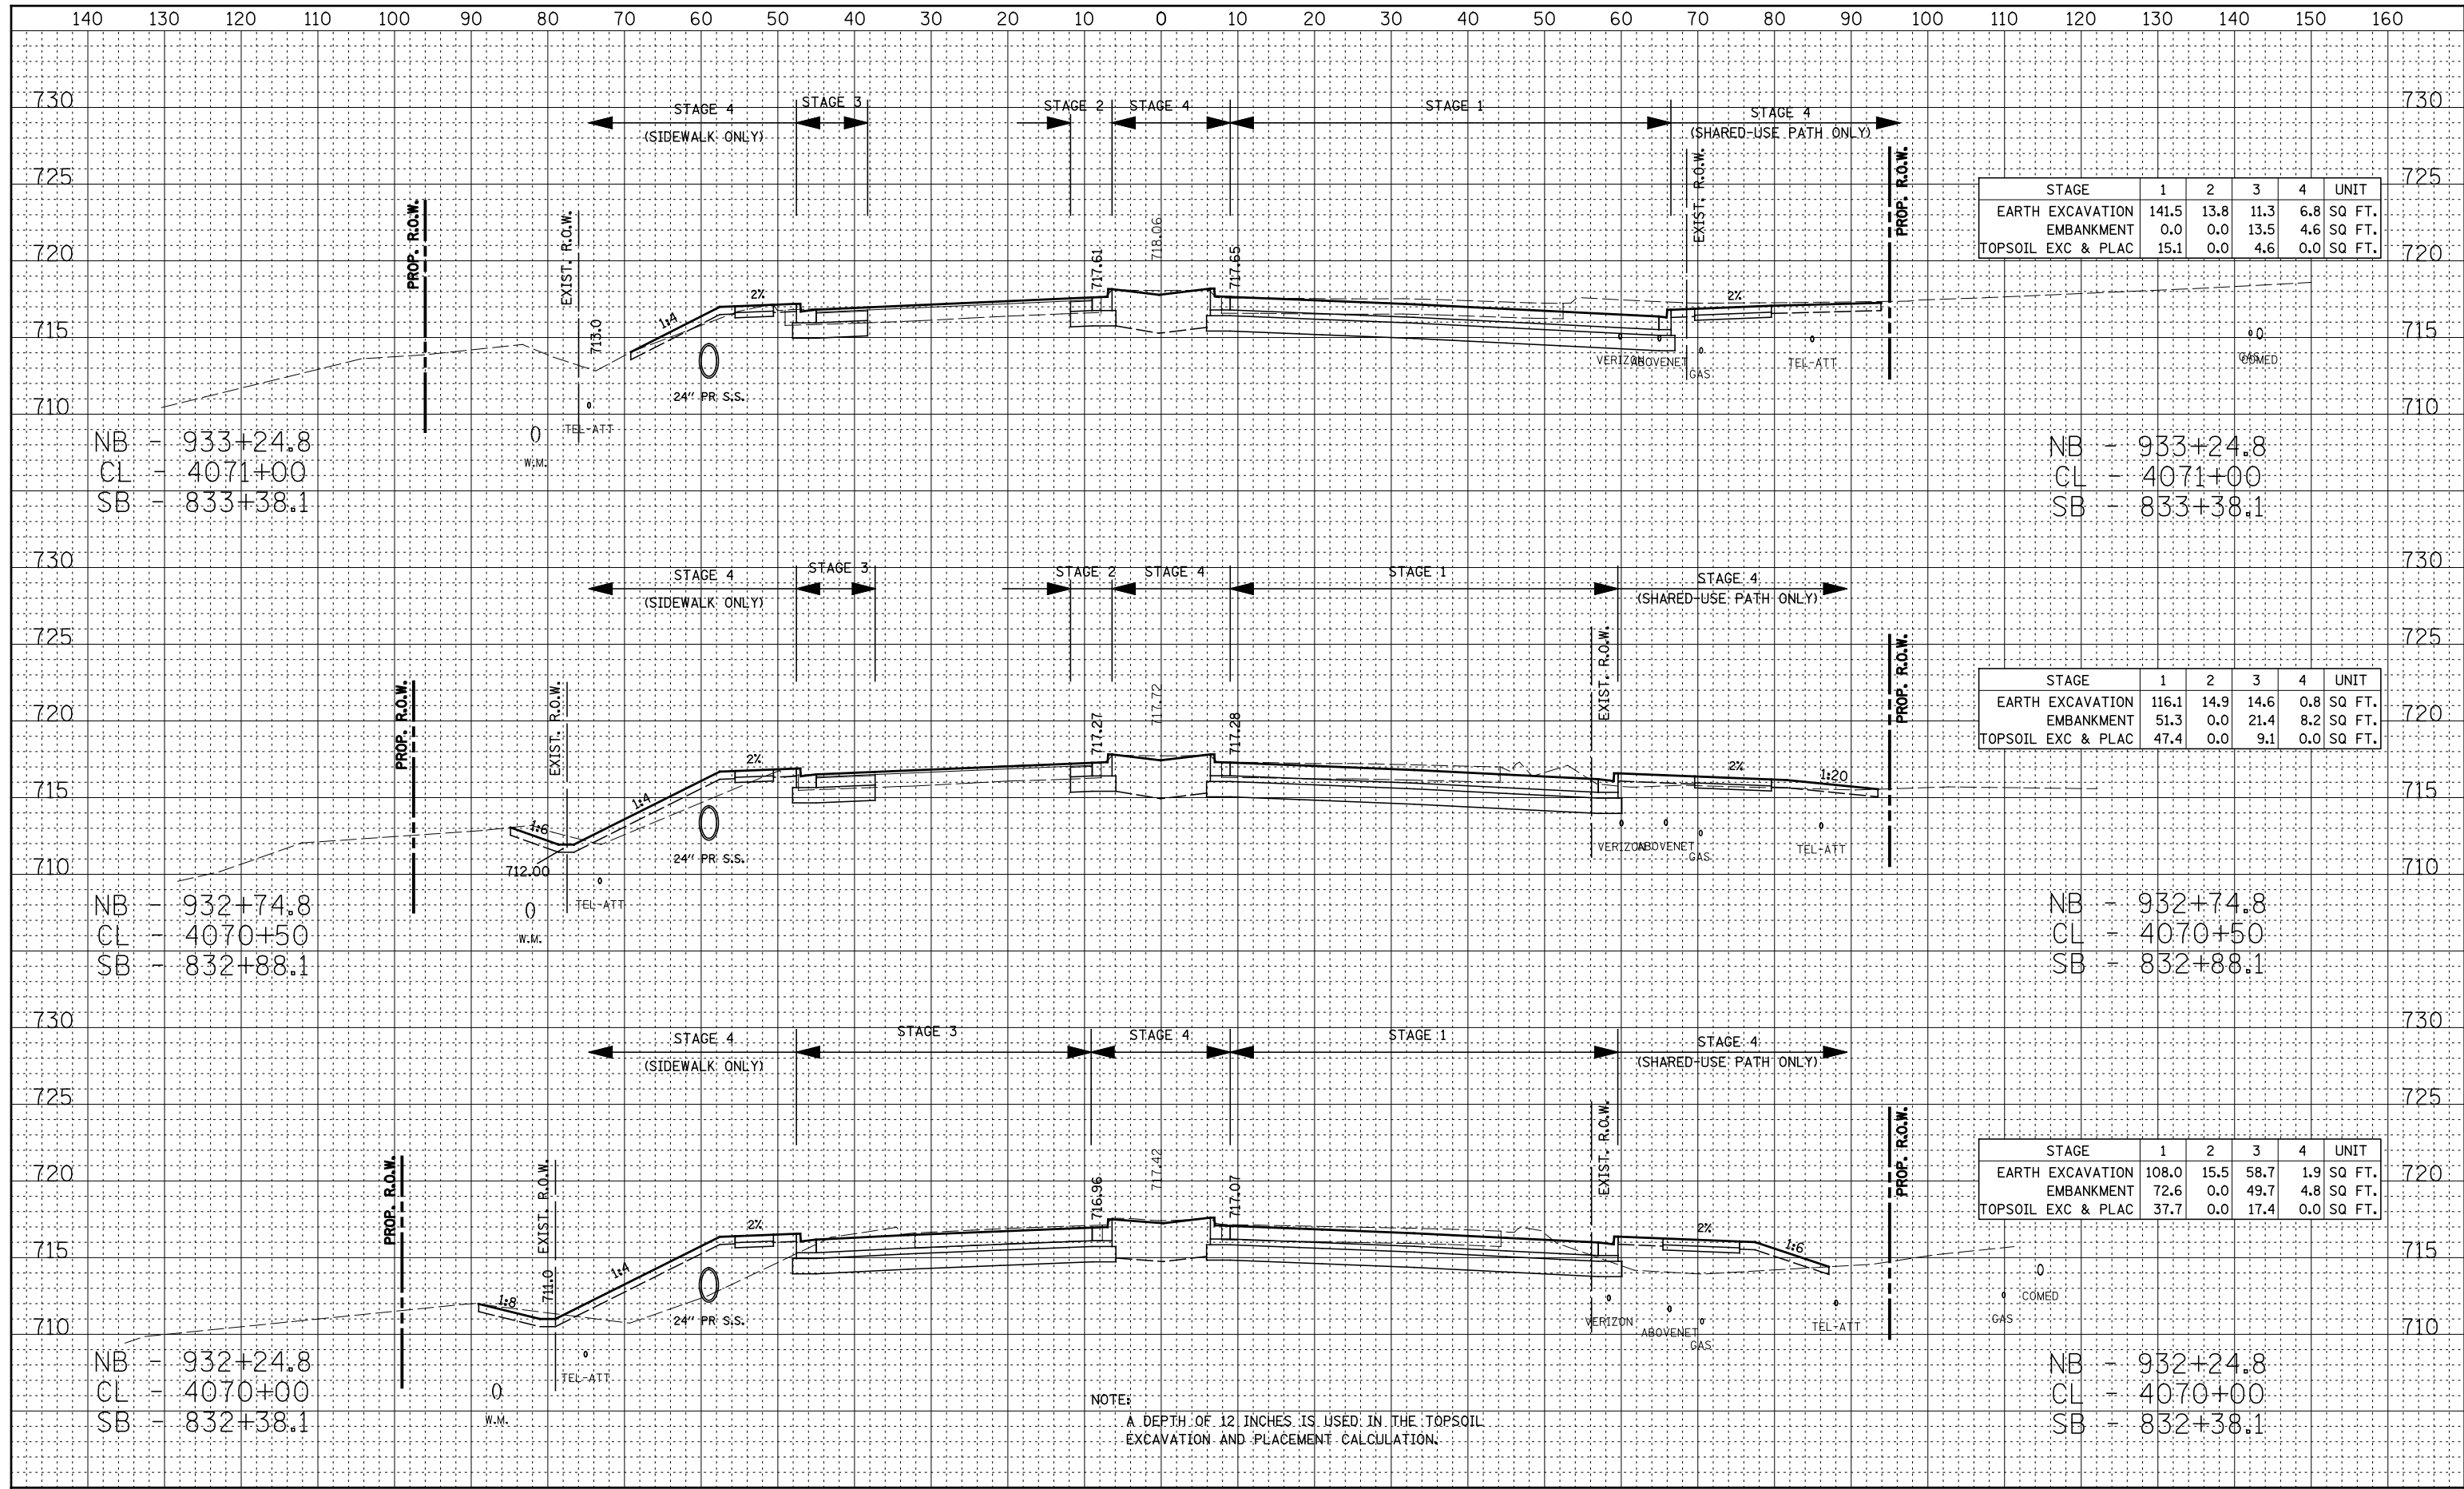

STAGE	1	2	3	4	UNIT
EARTH EXCAVATION	141.5	13.8	11.3	6.8	SQ FT.
EMBANKMENT	0.0	0.0	13.5	4.6	SQ FT.
TOPSOIL EXC & PLAC	15.1	0.0	4.6	0.0	SQ FT.

STAGE	1	2	3	4	UNIT
EARTH EXCAVATION	116.1	14.9	14.6	0.8	SQ FT.
EMBANKMENT	51.3	0.0	21.4	8.2	SQ FT.
TOPSOIL EXC & PLAC	47.4	0.0	9.1	0.0	SQ FT.

STAGE	1	2	3	4	UNIT
EARTH EXCAVATION	108.0	15.5	58.7	1.9	SQ FT.
EMBANKMENT	72.6	0.0	49.7	4.8	SQ FT.
TOPSOIL EXC & PLAC	37.7	0.0	17.4	0.0	SQ FT.

NOTE:
A DEPTH OF 12 INCHES IS USED IN THE TOPSOIL EXCAVATION AND PLACEMENT CALCULATION.