


FINAL SURVEY NO.	SURVEYED PLOTTED TEMPLATE AREAS CHECKED	BY	DATE

ORIGINAL SURVEY NO.	SURVEYED PLOTTED TEMPLATE AREAS CHECKED	BY	DATE

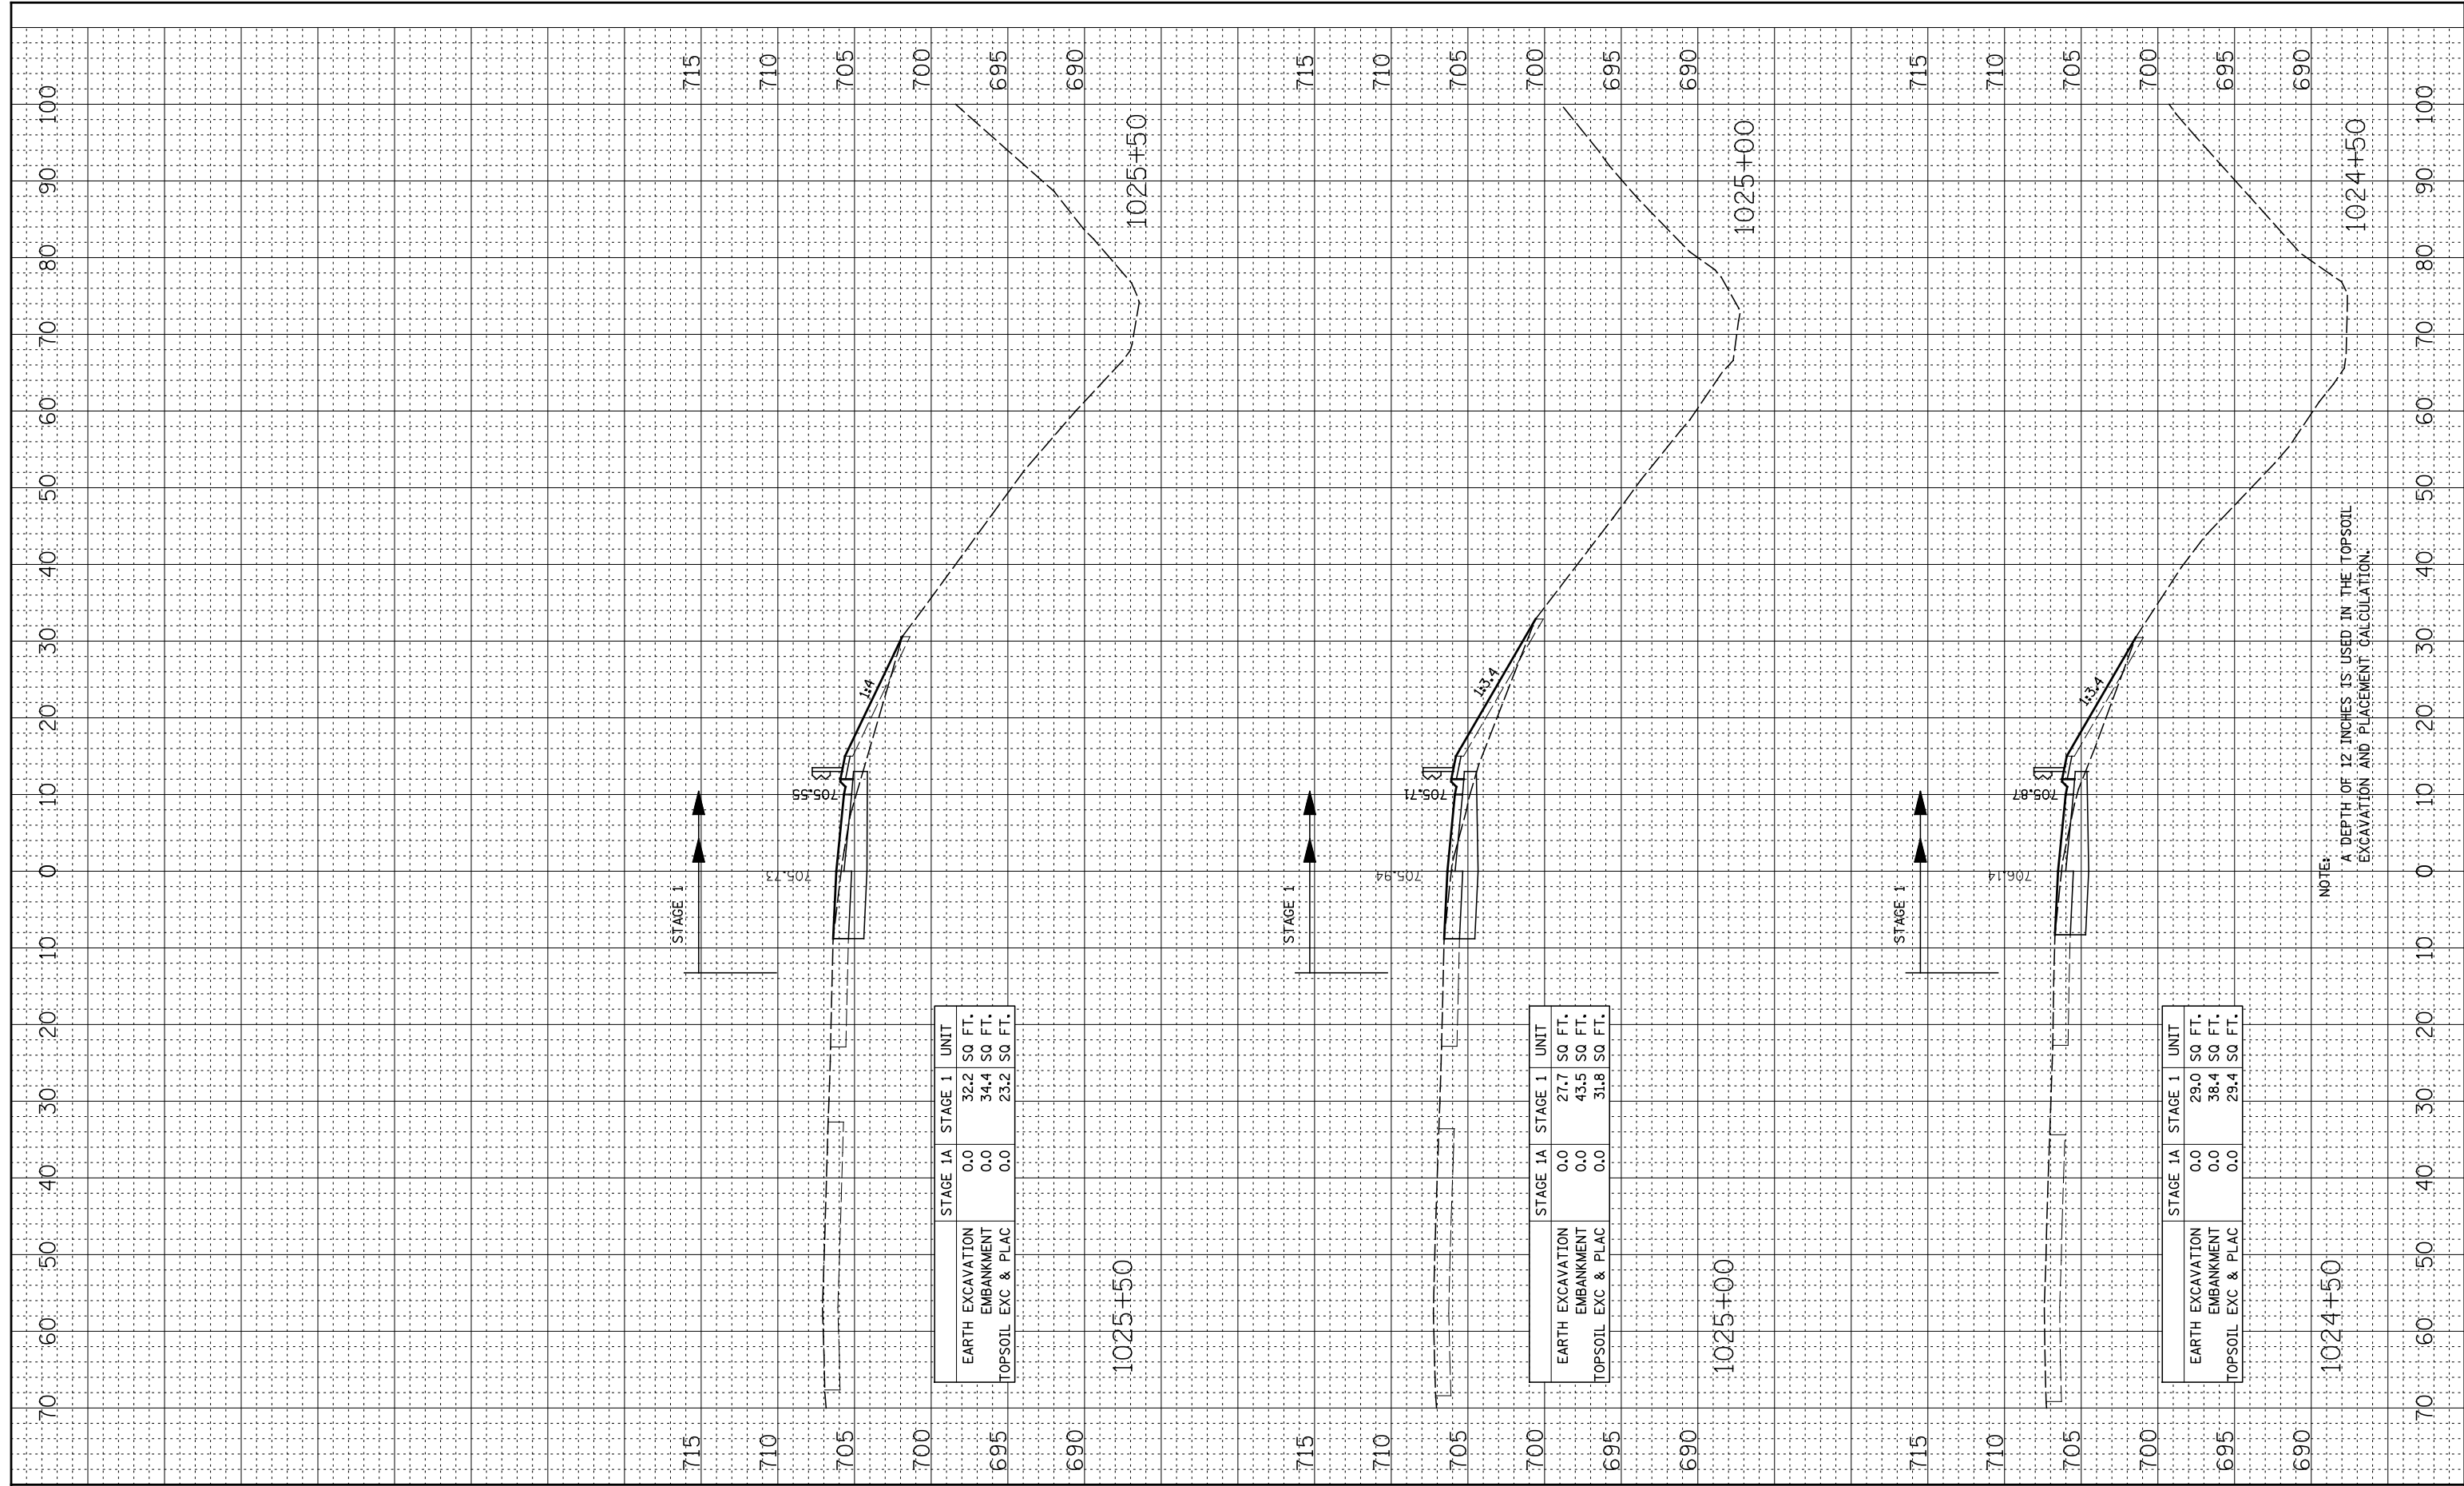

	STAGE 1A	STAGE 1	UNIT
EARTH EXCAVATION	0.0	32.2	SQ. FT.
EMBANKMENT	0.0	34.4	SQ. FT.
TOPSOIL EXC & PLAC	0.0	23.2	SQ. FT.

	STAGE 1A	STAGE 1	UNIT
EARTH EXCAVATION	0.0	27.7	SQ. FT.
EMBANKMENT	0.0	43.5	SQ. FT.
TOPSOIL EXC & PLAC	0.0	31.8	SQ. FT.

	STAGE 1A	STAGE 1	UNIT
EARTH EXCAVATION	0.0	29.0	SQ. FT.
EMBANKMENT	0.0	36.4	SQ. FT.
TOPSOIL EXC & PLAC	0.0	29.4	SQ. FT.

NOTES:
A DEPTH OF 12 INCHES IS USED IN THE TOPSOIL EXCAVATION AND PLACEMENT CALCULATION.