


DATE	
BY	
FINAL SURVEY	SURVEYED
NOTE BOOK	PLOTTED
NO.	TEMPLATE
	AREAS CHECKED

DATE	
BY	
ORIGINAL SURVEY	SURVEYED
NOTE BOOK	PLOTTED
NO.	TEMPLATE
	AREAS CHECKED

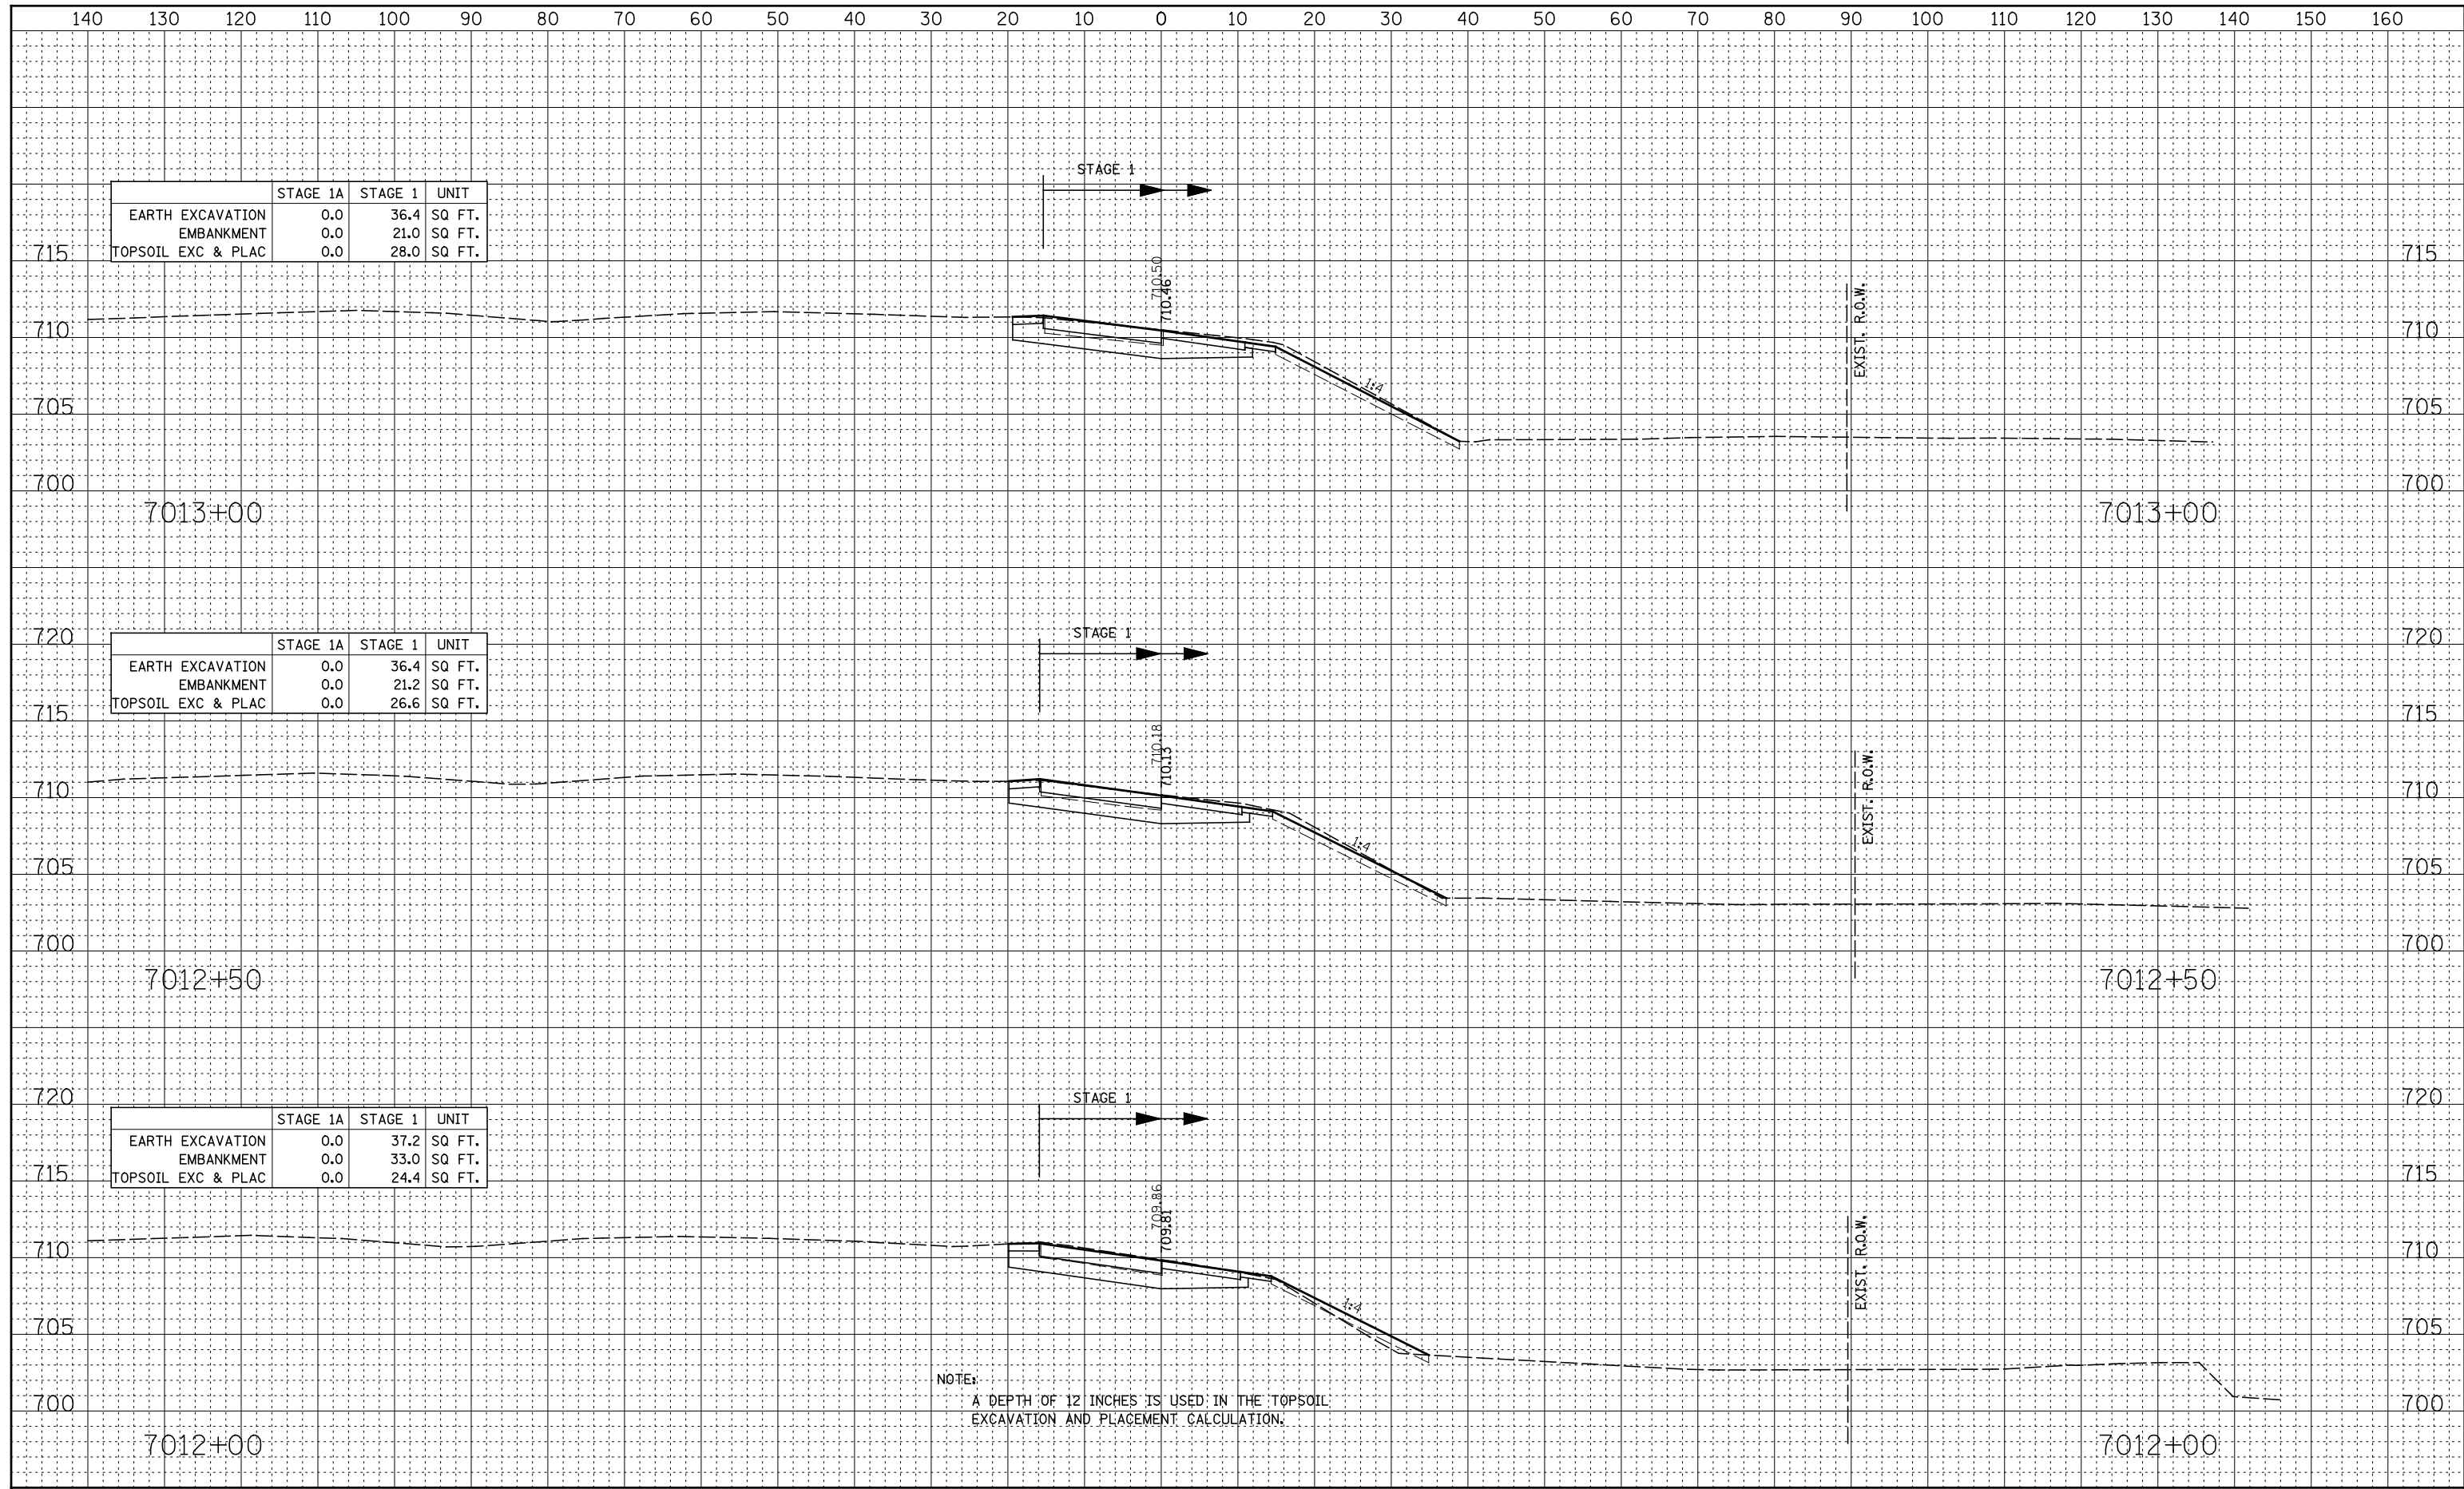

	STAGE 1A	STAGE 1	UNIT
EARTH EXCAVATION	0.0	36.4	SQ FT.
EMBANKMENT	0.0	21.0	SQ FT.
TOPSOIL EXC & PLAC	0.0	28.0	SQ FT.

	STAGE 1A	STAGE 1	UNIT
EARTH EXCAVATION	0.0	36.4	SQ FT.
EMBANKMENT	0.0	21.2	SQ FT.
TOPSOIL EXC & PLAC	0.0	26.6	SQ FT.

	STAGE 1A	STAGE 1	UNIT
EARTH EXCAVATION	0.0	37.2	SQ FT.
EMBANKMENT	0.0	33.0	SQ FT.
TOPSOIL EXC & PLAC	0.0	24.4	SQ FT.

NOTE:
A DEPTH OF 12 INCHES IS USED IN THE TOPSOIL EXCAVATION AND PLACEMENT CALCULATION.