


DATE	
BY	
FINAL SURVEY	SURVEYED
NOTE BOOK	PLOTTED
NO.	TEMPLATE
	AREAS CHECKED

DATE	
BY	
ORIGINAL SURVEY	SURVEYED
NOTE BOOK	PLOTTED
NO.	TEMPLATE
	AREAS CHECKED

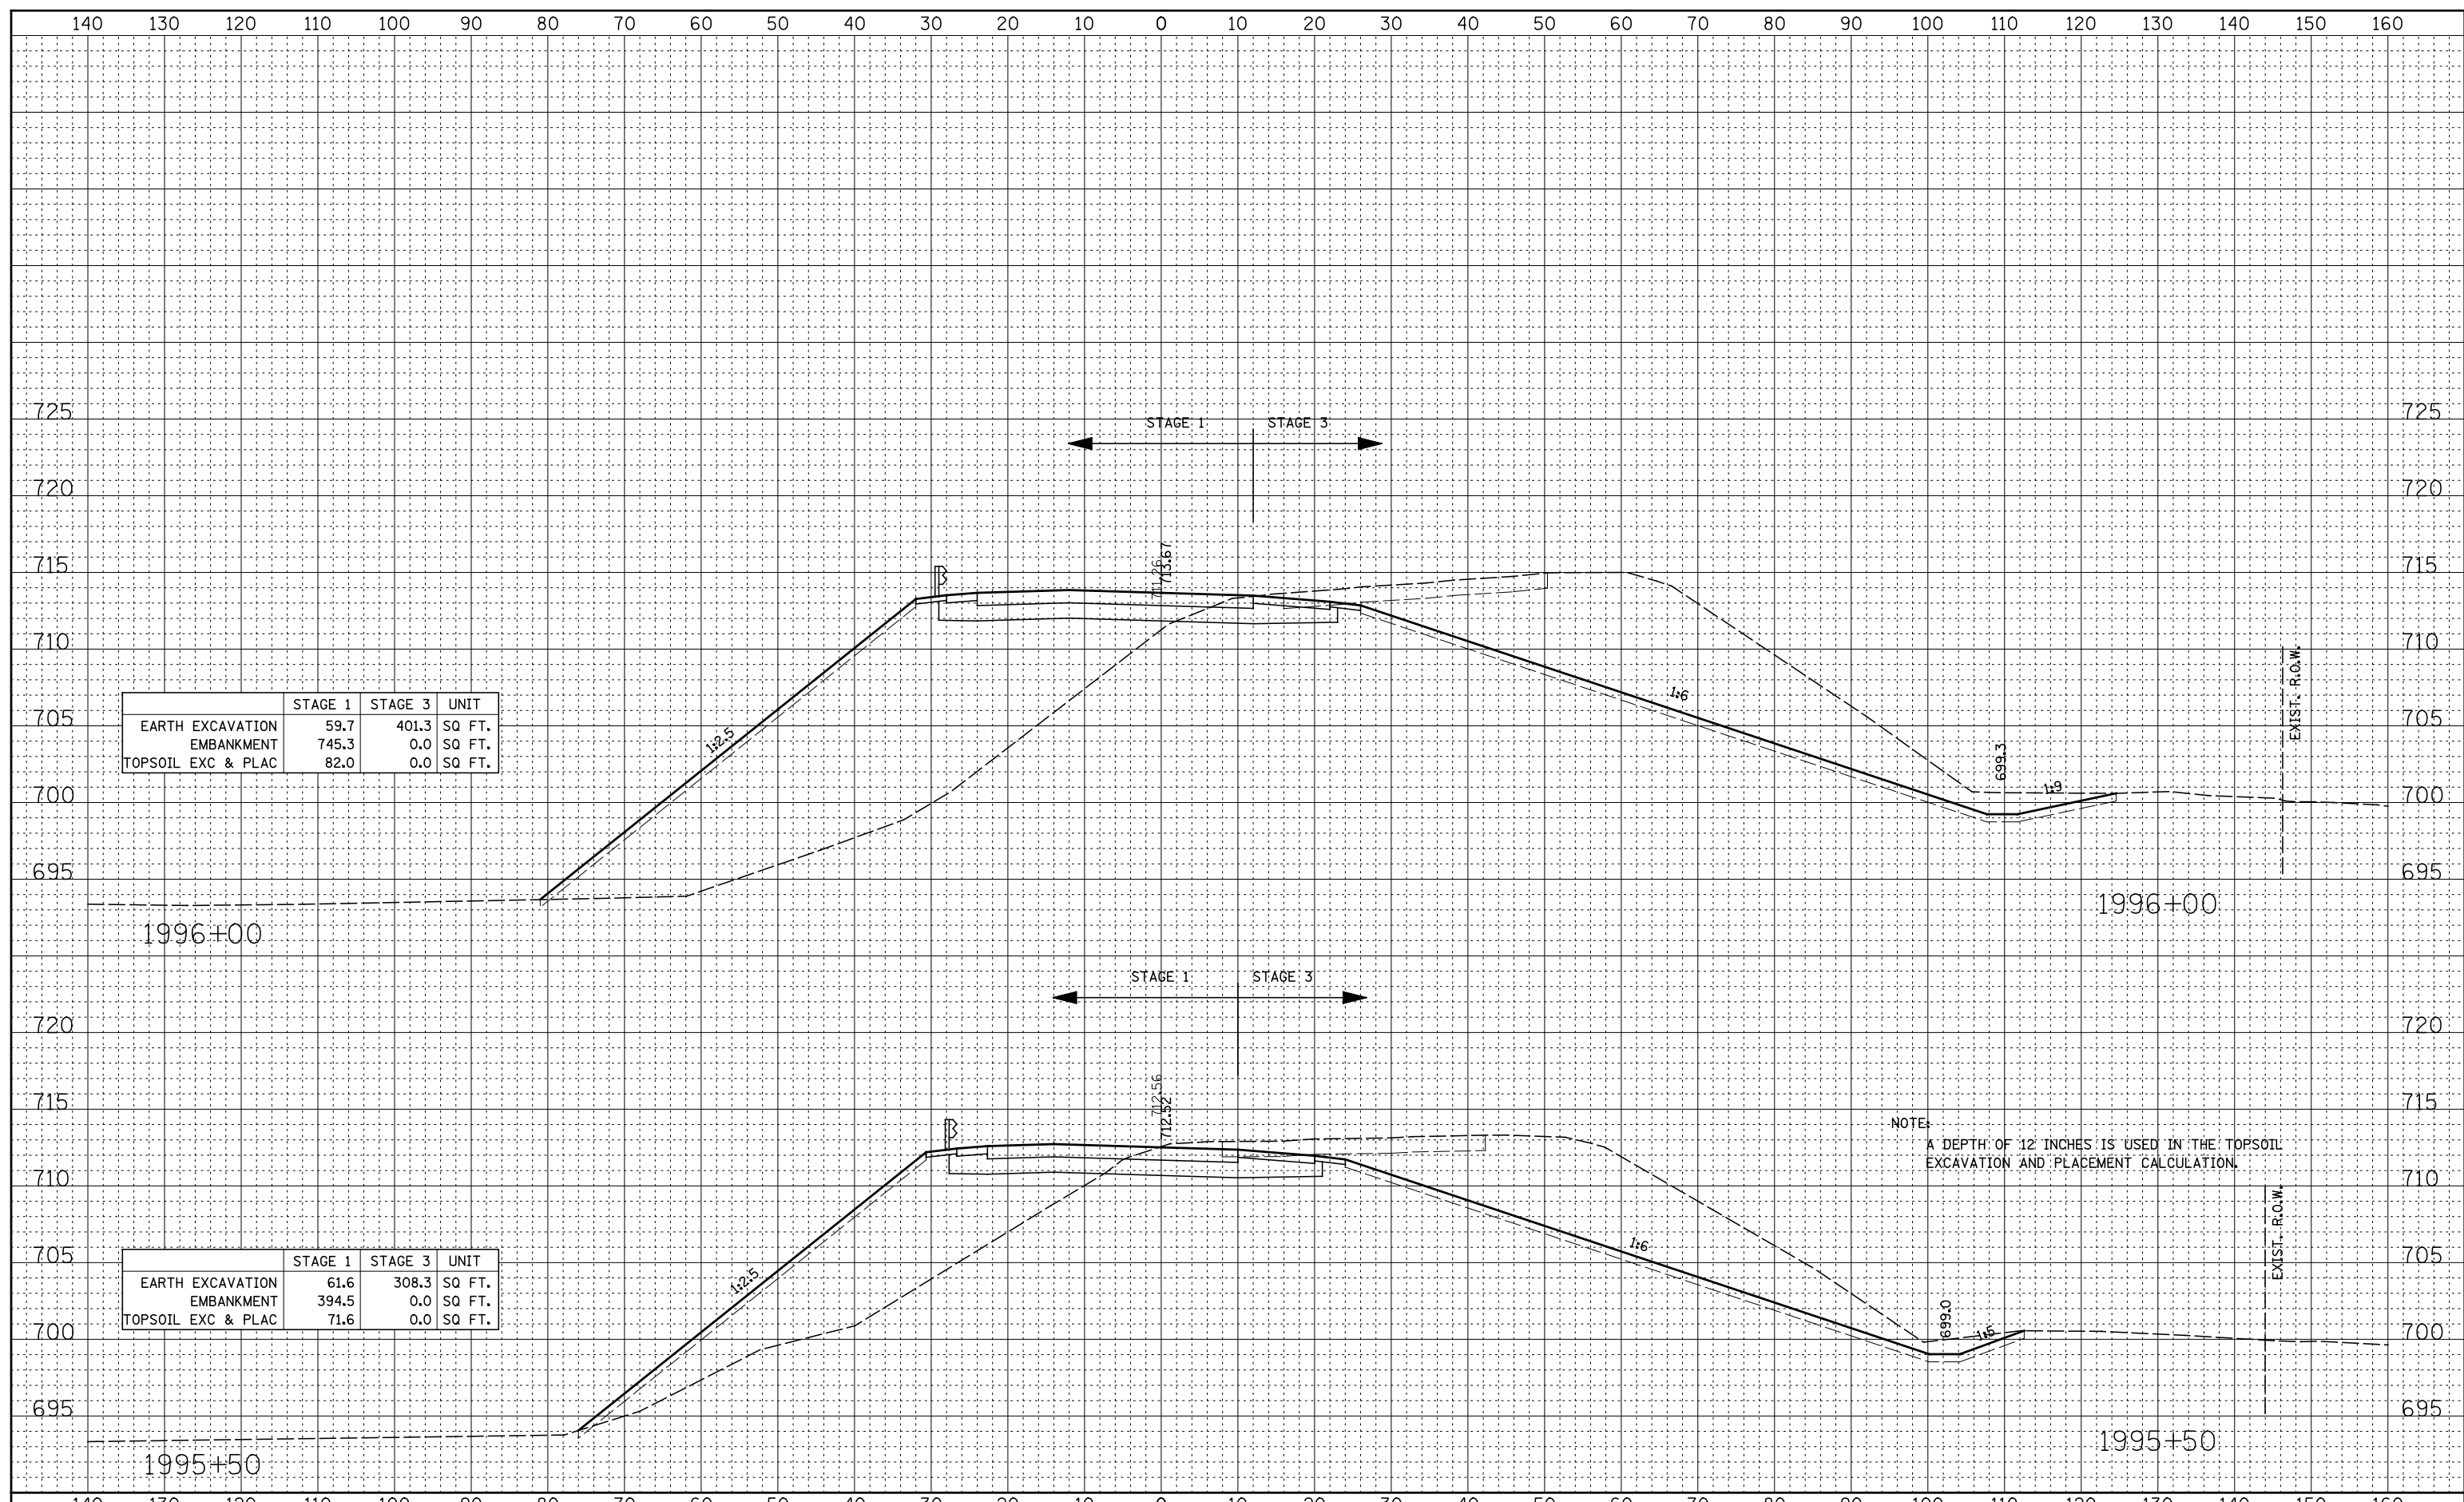

	STAGE 1	STAGE 3	UNIT
EARTH EXCAVATION	59.7	401.3	SQ. FT.
EMBANKMENT	745.3	0.0	SQ. FT.
TOPSOIL EXC & PLAC	82.0	0.0	SQ. FT.

	STAGE 1	STAGE 3	UNIT
EARTH EXCAVATION	61.6	308.3	SQ. FT.
EMBANKMENT	394.5	0.0	SQ. FT.
TOPSOIL EXC & PLAC	71.6	0.0	SQ. FT.

NOTE:
A DEPTH OF 12 INCHES IS USED IN THE TOPSOIL EXCAVATION AND PLACEMENT CALCULATION.