


(\$0 FT)	PRESTAGE 1	STAGE 1
EARTH EXC	6	29
EMBANKMENT	0	0
UNSUITABLE EXC	13	0
AGG SUBGRADE	0	0
IMP (UNDERCUT)		

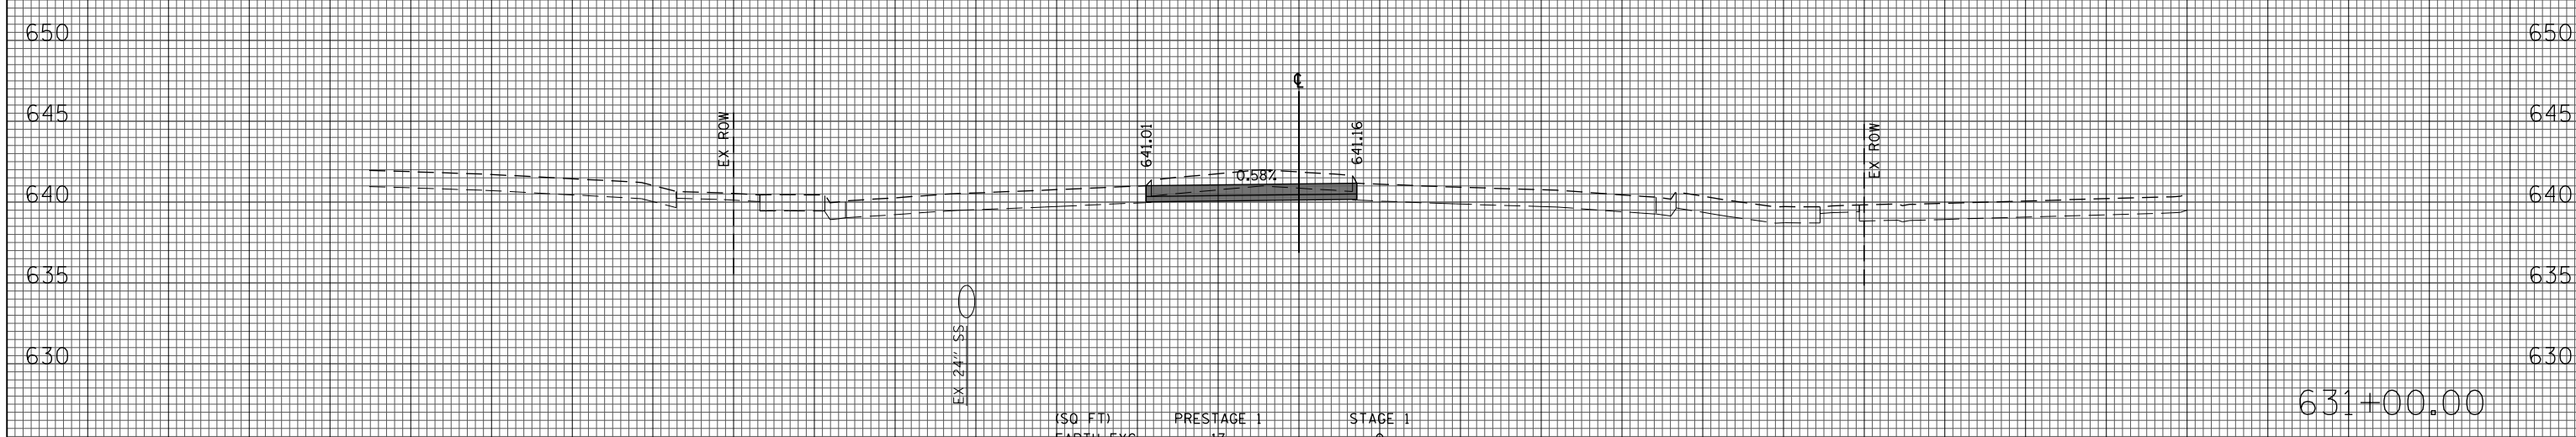

(\$0 FT)	PRESTAGE 1	STAGE 1
EARTH EXC	17	0
EMBANKMENT	0	0
UNSUITABLE EXC	25	0
AGG SUBGRADE	0	0
IMP (UNDERCUT)		