


(\$0 FT)	PRESTAGE 1	STAGE 1
EARTH EXC	12	17
EMBANKMENT	0	7
UNSUITABLE EXC	22	14
AGG SUBGRADE	0	0
IMP (UNDERCUT)		

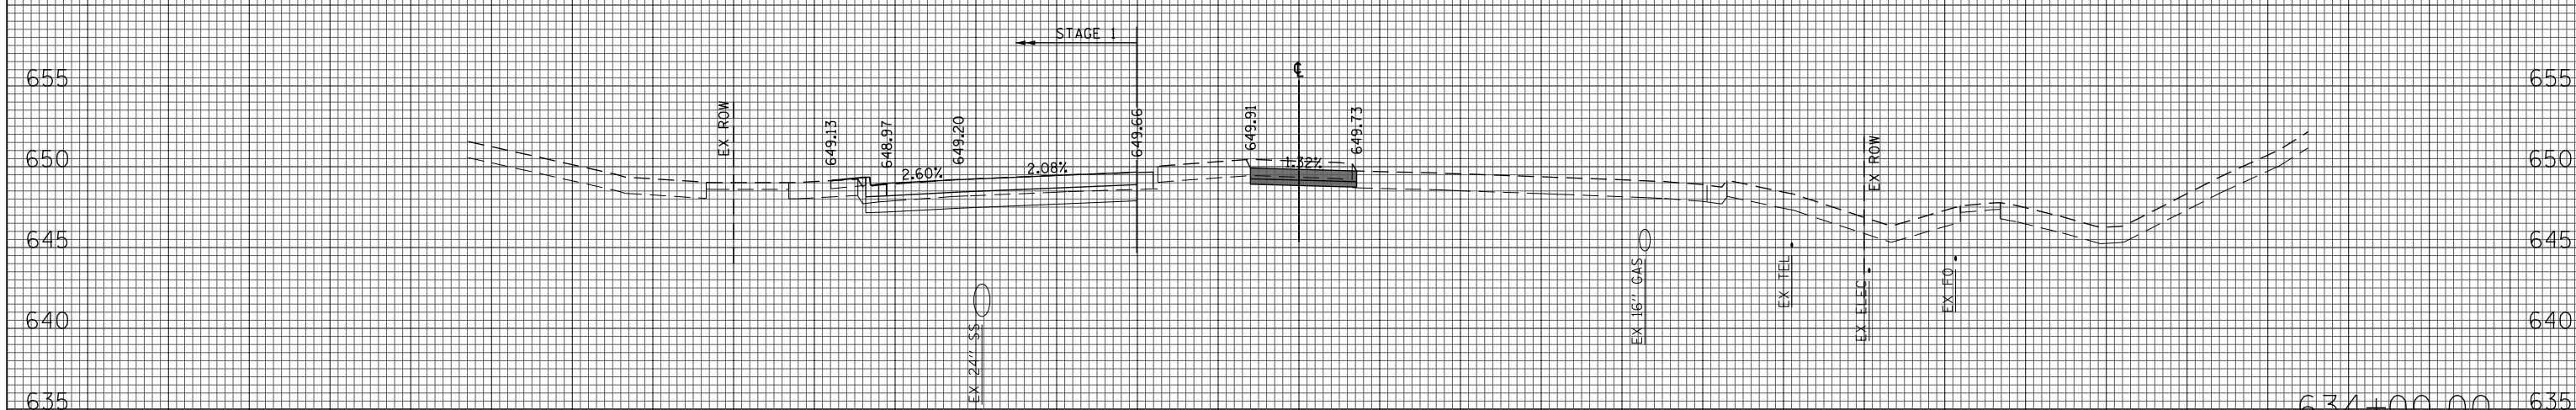

(\$0 FT)	PRESTAGE 1	STAGE 1
EARTH EXC	6	24
EMBANKMENT	0	3
UNSUITABLE EXC	13	3
AGG SUBGRADE	0	0
IMP (UNDERCUT)		