


(SQ FT)	PRESTAGE 1	STAGE 1
EARTH EXC	8	16
EMBANKMENT	0	10
UNSUITABLE EXC	17	20
AGG SUBGRADE IMP (UNDERCUT)	0	0

637+00.00

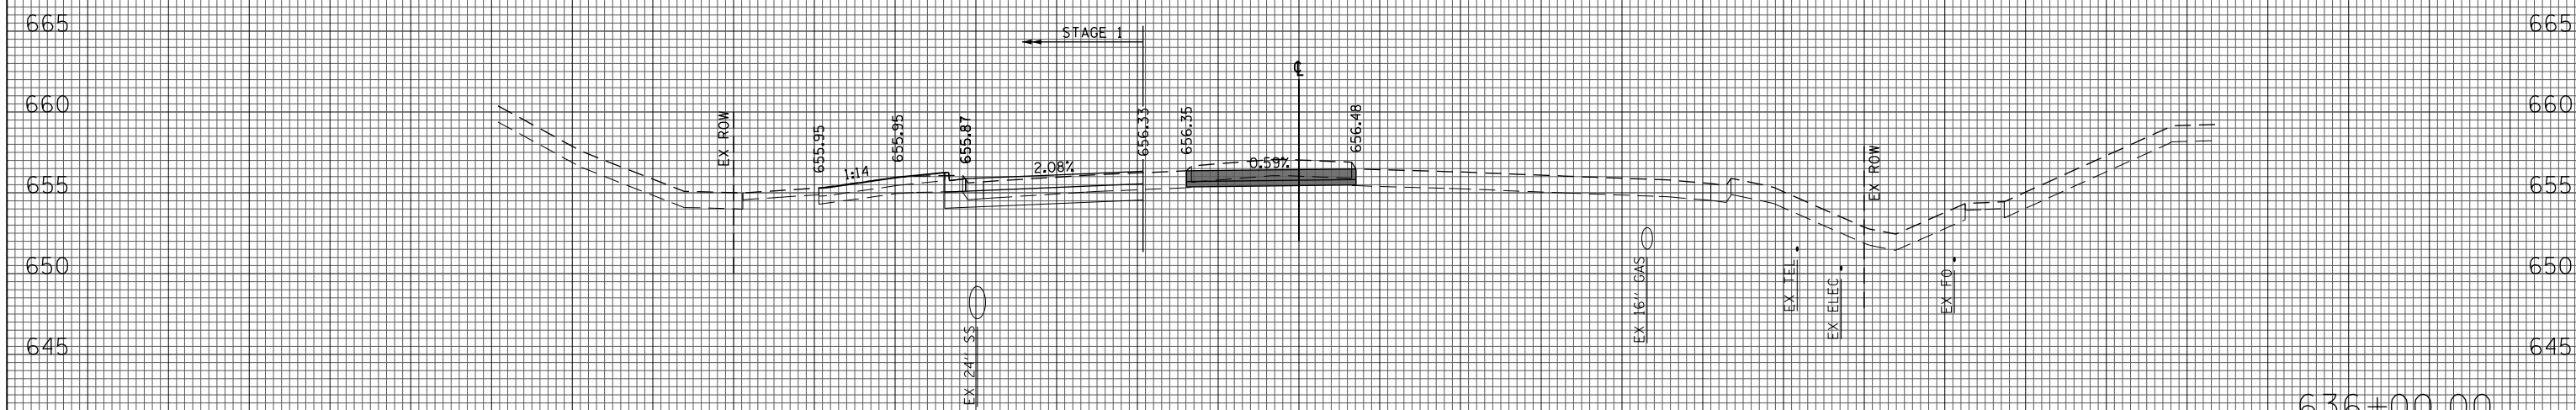

(SQ FT)	PRESTAGE 1	STAGE 1
EARTH EXC	10	15
EMBANKMENT	0	8
UNSUITABLE EXC	20	18
AGG SUBGRADE IMP (UNDERCUT)	0	0

636+00.00