


(SQ FT)	PRESTAGE 1	STAGE 1
EARTH EXC	1	19
EMBANKMENT	0	8
UNSUITABLE EXC	4	24
AGG SUBGRADE	0	0
IMP (UNDERCUT)		

639+00.00

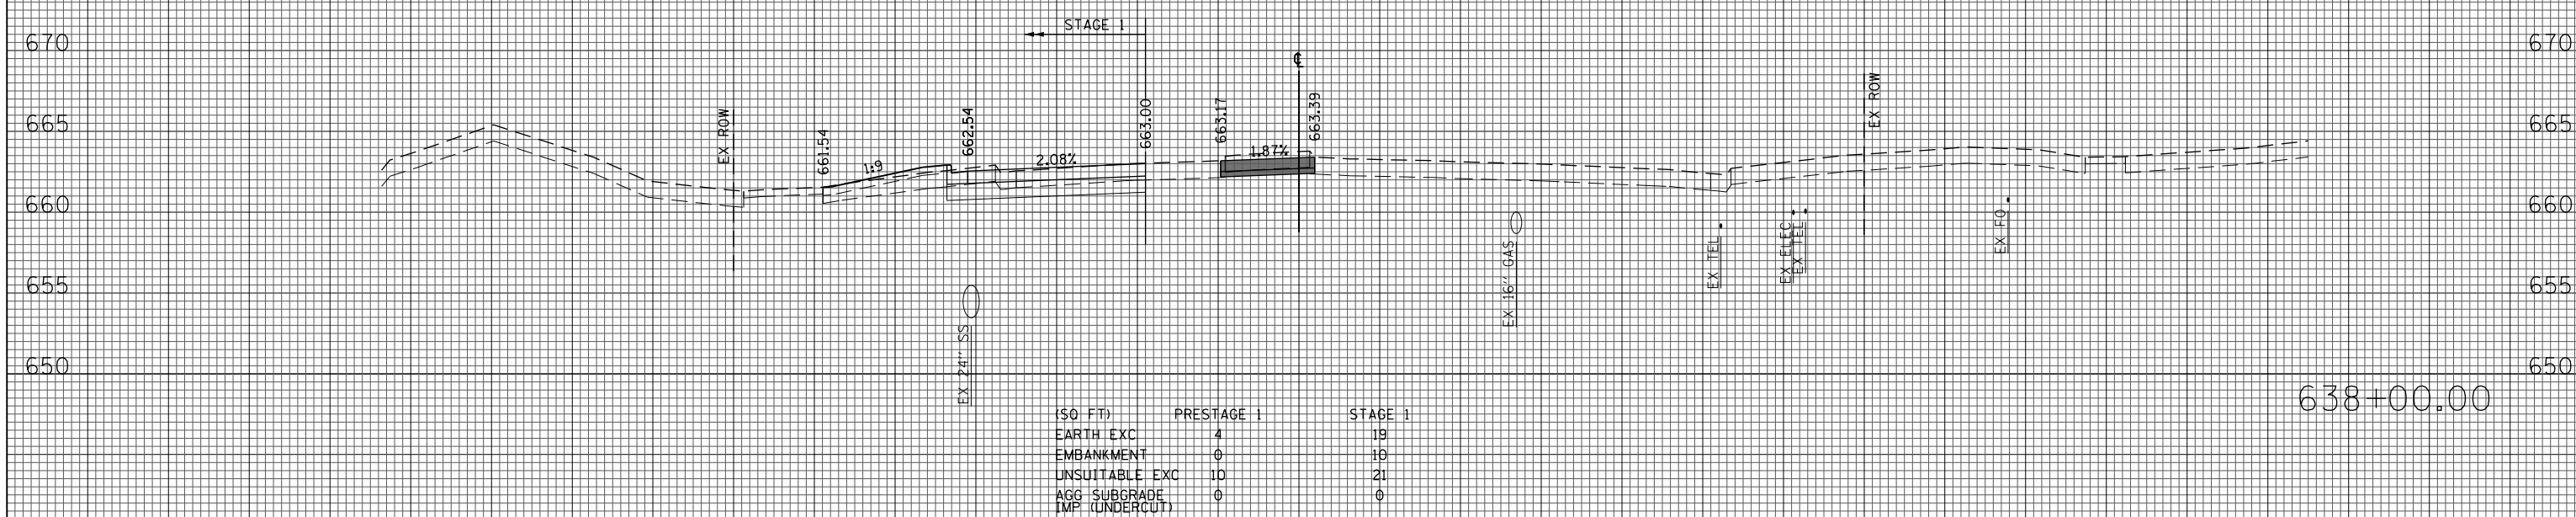

(SQ FT)	PRESTAGE 1	STAGE 1
EARTH EXC	4	19
EMBANKMENT	0	10
UNSUITABLE EXC	10	21
AGG SUBGRADE	0	0
IMP (UNDERCUT)		

638+00.00