


(SQ FT)	PRESTAGE 1	STAGE 1
EARTH EXC	0	10
EMBANKMENT	2	0
UNSUITABLE EXC	0	0
AGG SUBGRADE	0	0
IMP (UNDERCUT)		

641+00.00

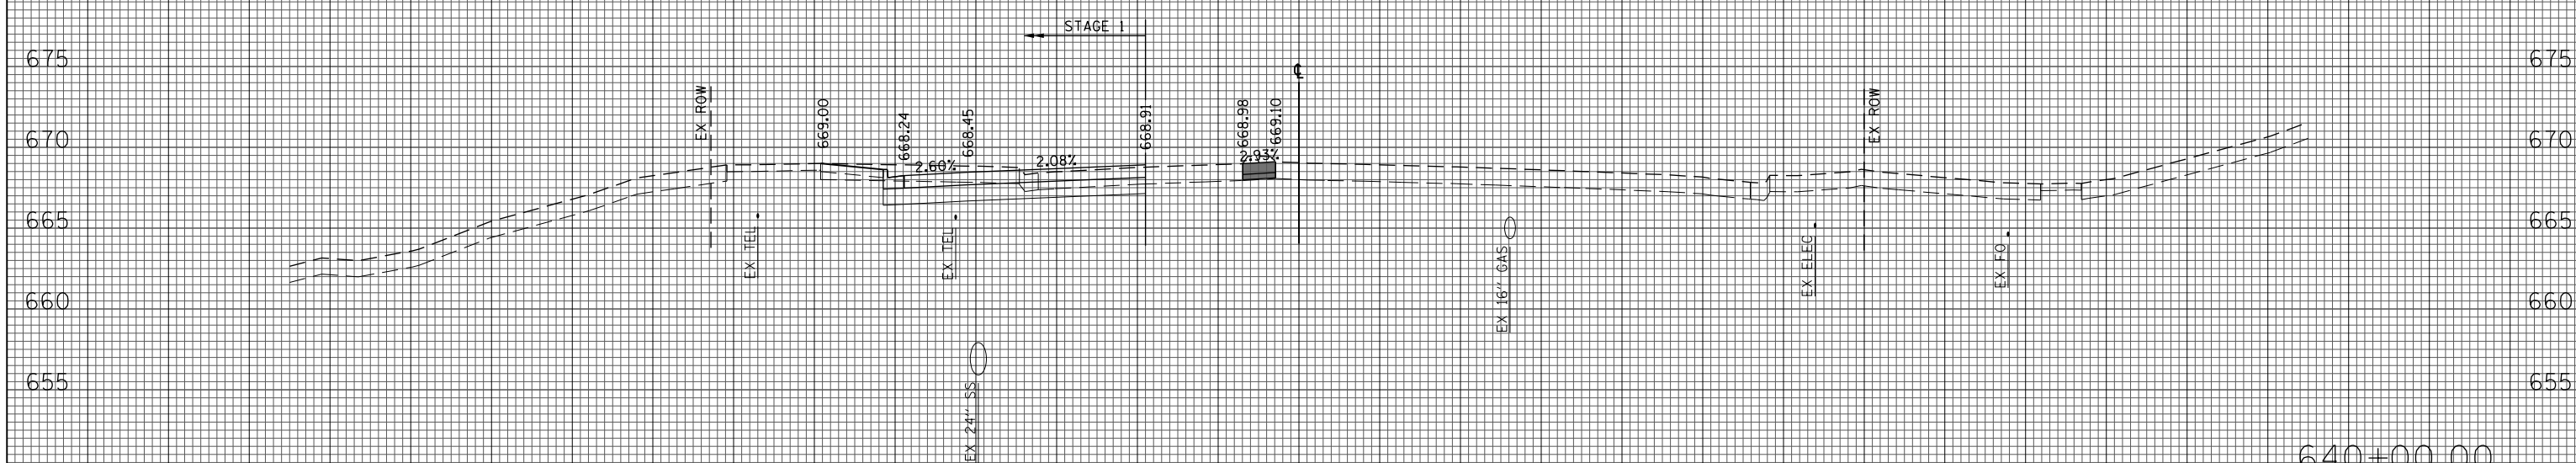

(SQ FT)	PRESTAGE 1	STAGE 1
EARTH EXC	0	29
EMBANKMENT	0	3
UNSUITABLE EXC	0	25
AGG SUBGRADE	0	0
IMP (UNDERCUT)		

640+00.00