


(SQ FT)	PRESTAGE 1	STAGE 1
EARTH EXC	0	40
EMBANKMENT	0	4
UNSUITABLE EXC	0	19
AGG SUBGRADE IMP (UNDERCUT)	0	0

642+00.00

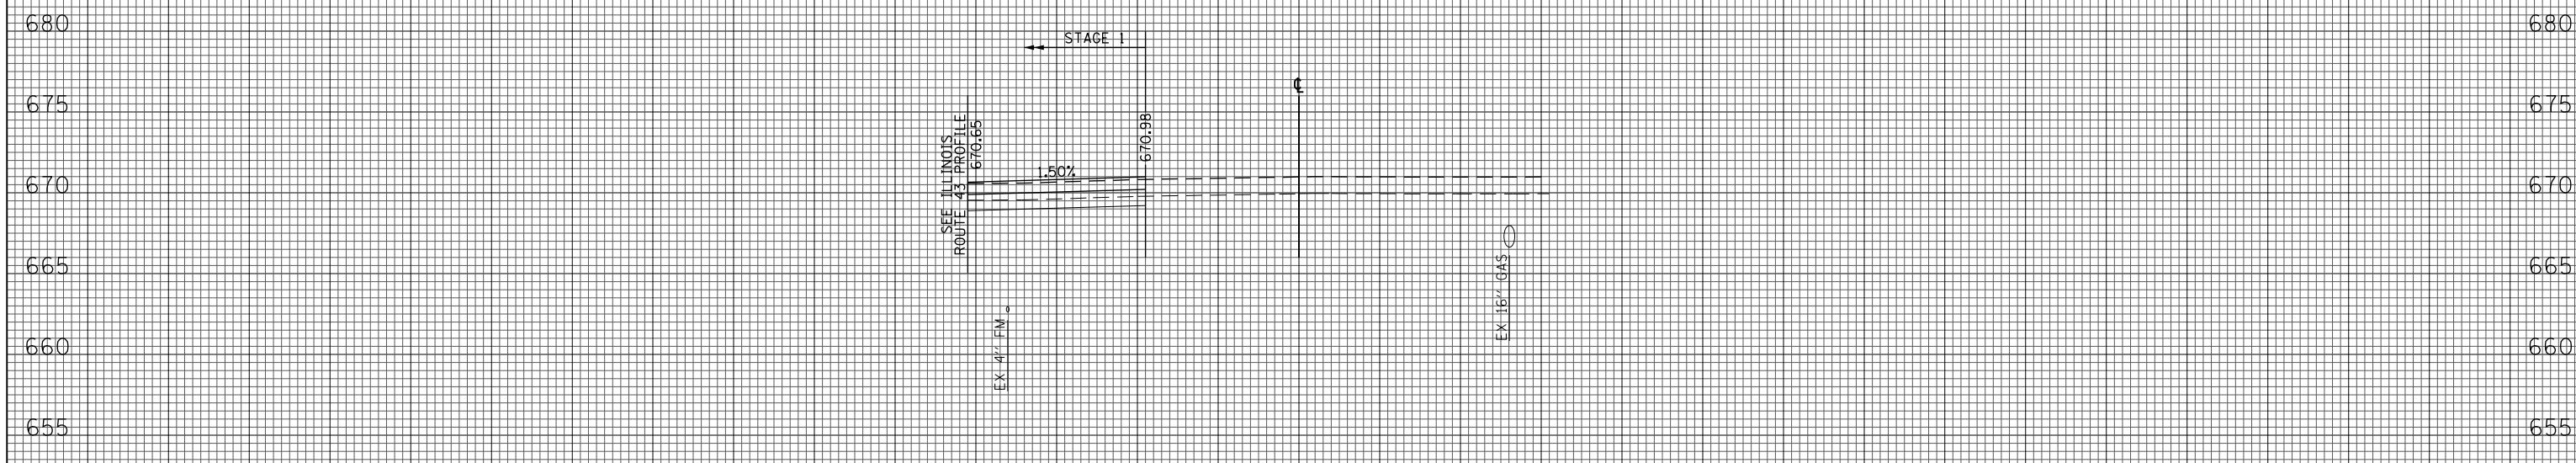

(SQ FT)	PRESTAGE 1	STAGE 1
EARTH EXC	0	13
EMBANKMENT	0	0
UNSUITABLE EXC	0	0
AGG SUBGRADE IMP (UNDERCUT)	0	0

641+48.02