


(SQ FT)	PRESTAGE 1	STAGE 1
EARTH EXC	0	28
EMBANKMENT	0	43
UNSUITABLE EXC	0	31
AGG SUBGRADE	0	172
IMP (UNDERCUT)	0	0

644+00.00

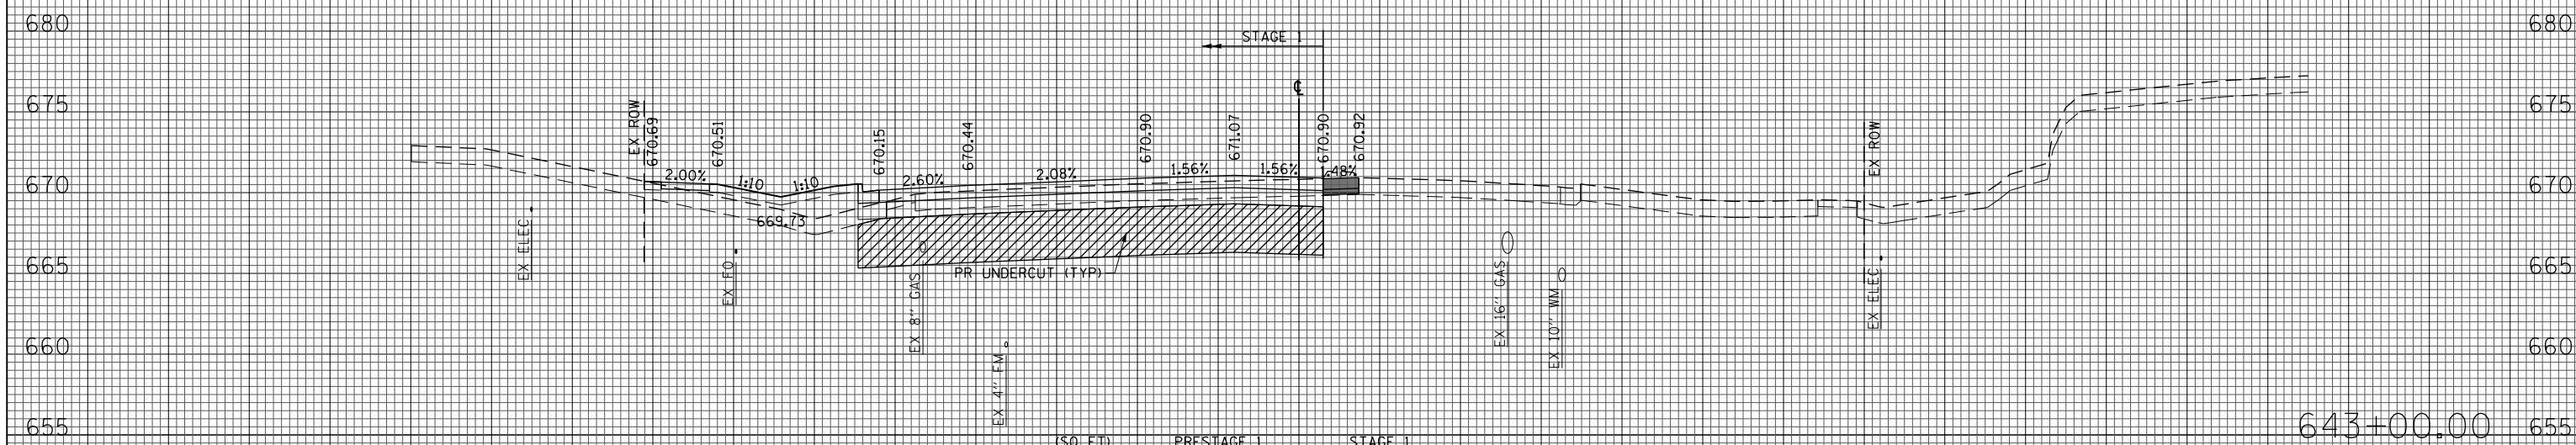

(SQ FT)	PRESTAGE 1	STAGE 1
EARTH EXC	0	26
EMBANKMENT	0	38
UNSUITABLE EXC	0	30
AGG SUBGRADE	0	172
IMP (UNDERCUT)	0	0

643+00.00