


(SQ FT)	PRESTAGE 1	STAGE 1
EARTH EXC	2	12
EMBANKMENT	2	26
UNSUITABLE EXC	0	13
AGG SUBGRADE	0	0
IMP (UNDERCUT)		

661+00.00

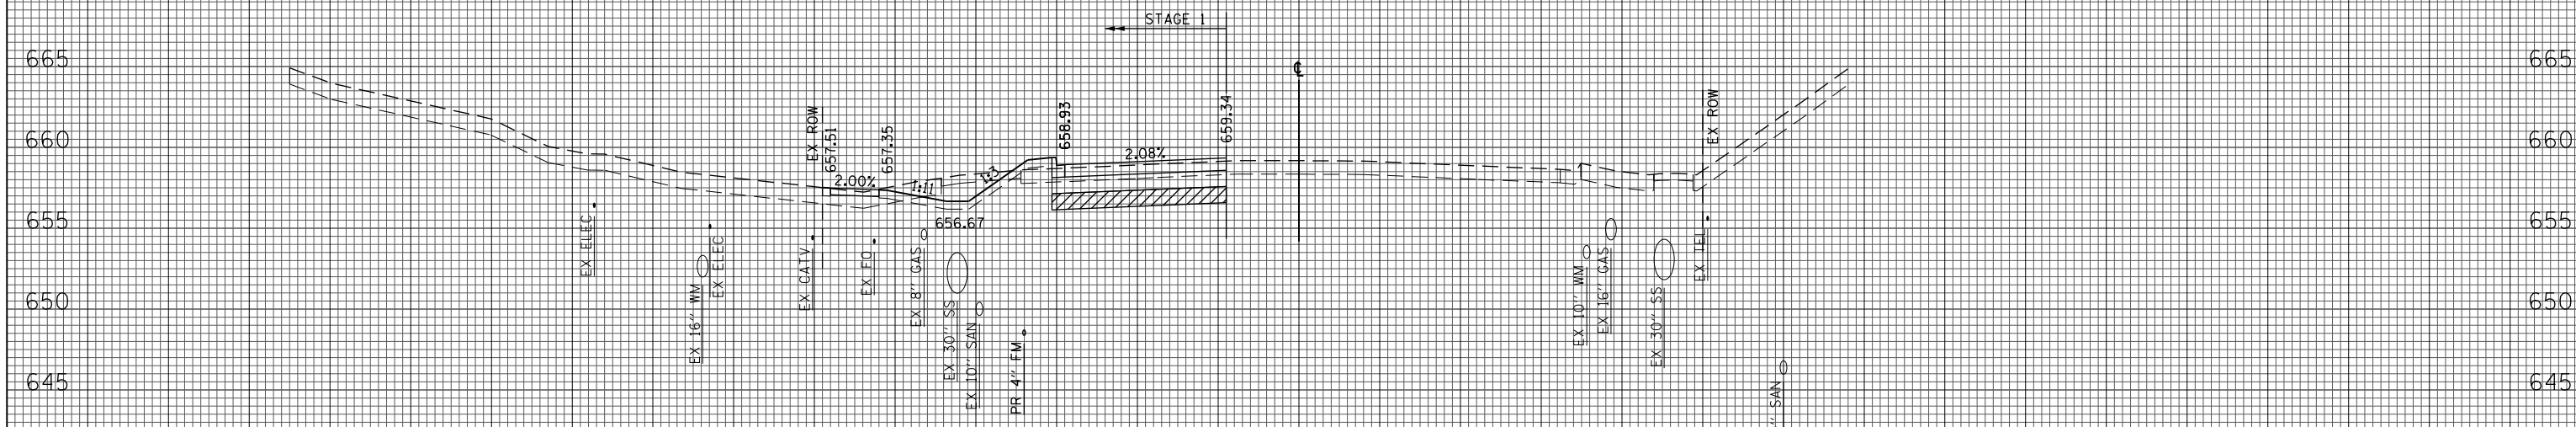

(SQ FT)	PRESTAGE 1	STAGE 1
EARTH EXC	0	33
EMBANKMENT	0	9
UNSUITABLE EXC	0	15
AGG SUBGRADE	0	22
IMP (UNDERCUT)		

660+00.00