


| (SQ FT) | PRESTAGE 1 | STAGE 1 |
|----------------|------------|---------|
| EARTH EXC | 5 | 14 |
| EMBANKMENT | 2 | 10 |
| UNSUITABLE EXC | 0 | 9 |
| AGG SUBGRADE | 0 | 0 |
| IMP (UNDERCUT) | 0 | 0 |

662+00.00

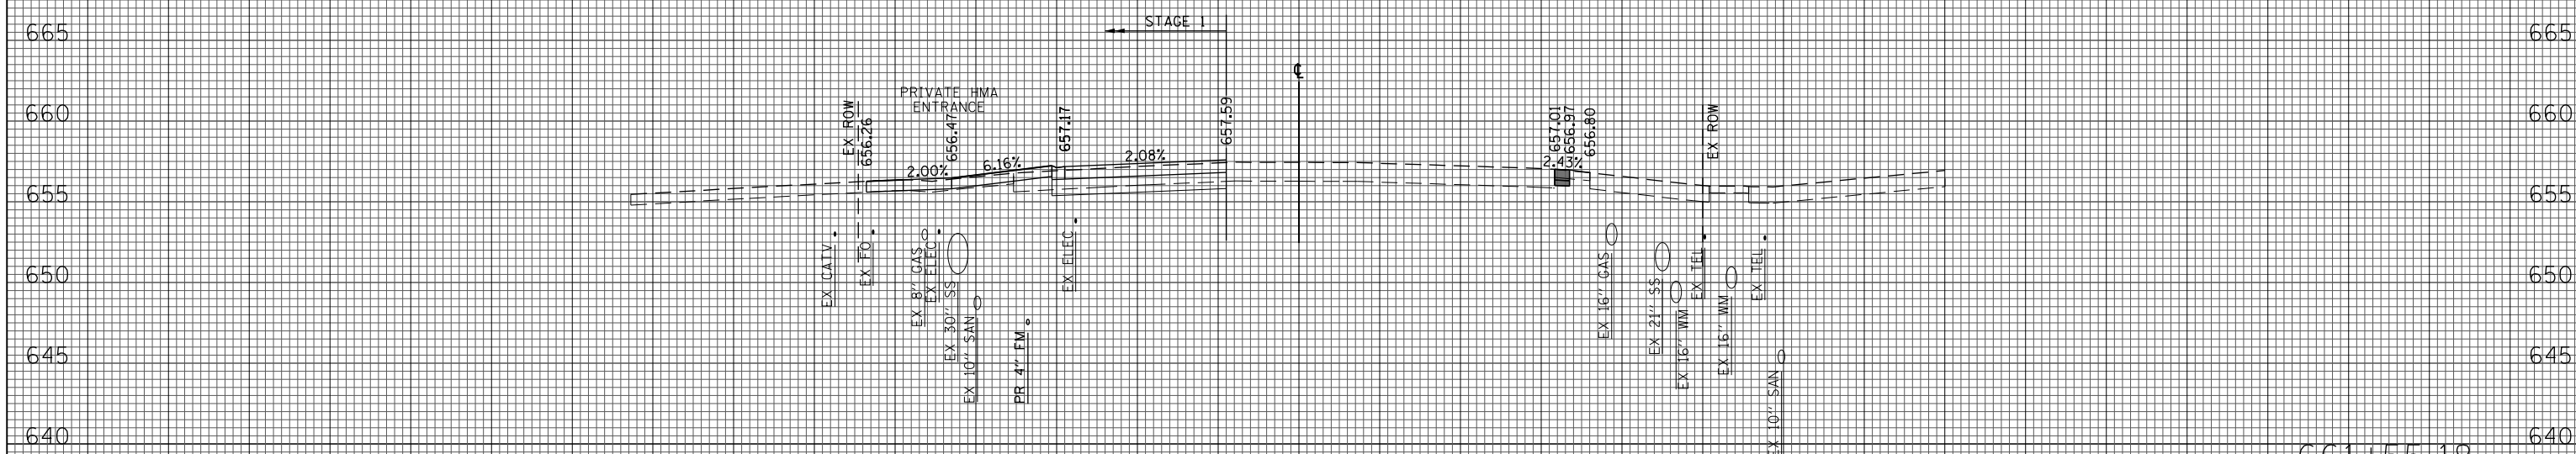

| (SQ FT) | PRESTAGE 1 | STAGE 1 |
|----------------|------------|---------|
| EARTH EXC | 3 | 9 |
| EMBANKMENT | 1 | 5 |
| UNSUITABLE EXC | 0 | 0 |
| AGG SUBGRADE | 0 | 0 |
| IMP (UNDERCUT) | 0 | 0 |

661+55.18