


(SQ FT)	PRESTAGE 1	STAGE 1
EARTH EXC	5	17
EMBANKMENT	1	12
UNSUITABLE EXC	2	11
AGG SUBGRADE	0	0
IMP (UNDERCUT)	0	0

663+00.00

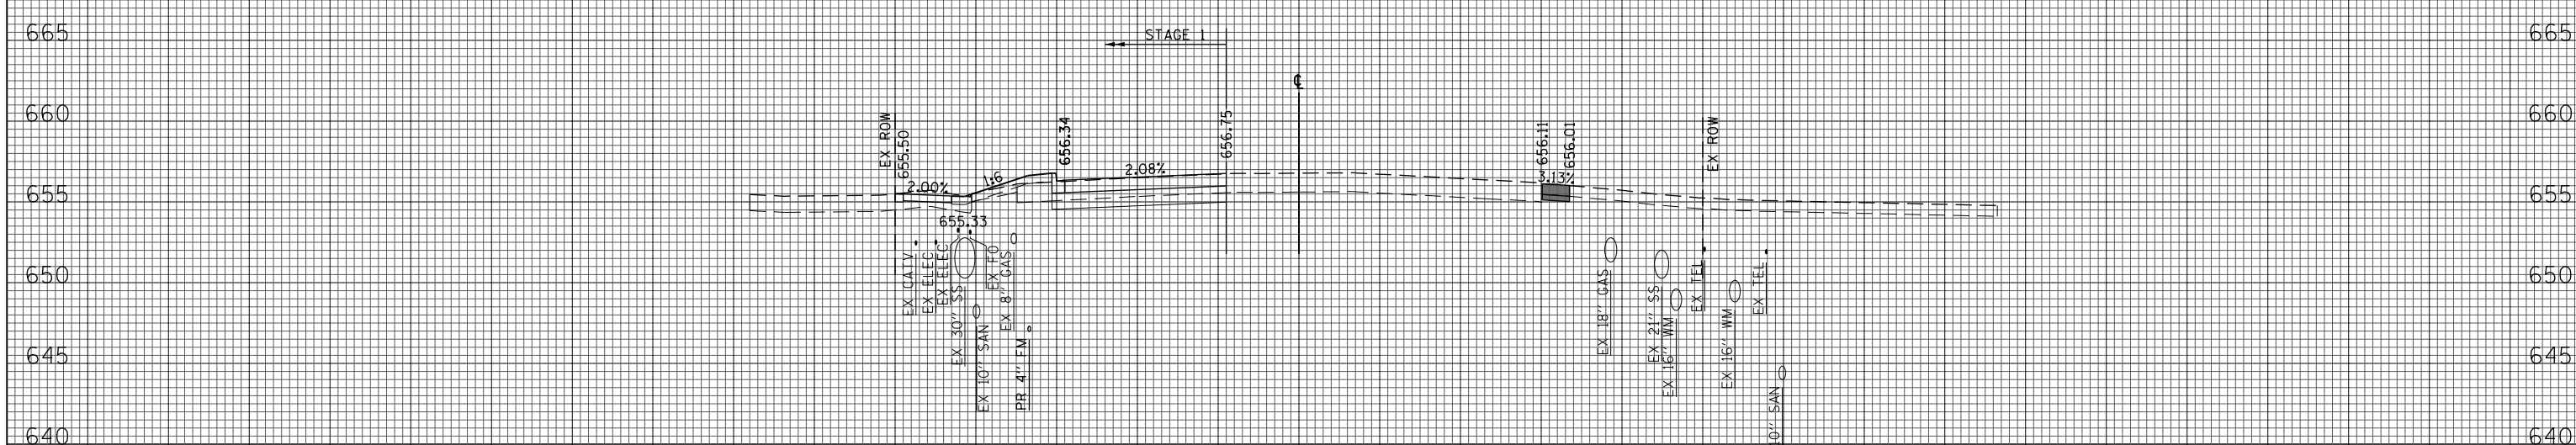

(SQ FT)	PRESTAGE 1	STAGE 1
EARTH EXC	1	15
EMBANKMENT	0	10
UNSUITABLE EXC	0	9
AGG SUBGRADE	0	0
IMP (UNDERCUT)	0	0

662+18.44